


DATE	
BY	
FINAL SURVEY	
SURVEY	
NO. _____	
NOTE BOOK	
NO. _____	
AREAS CHECKED	

DATE	
BY	
ORIGINAL SURVEY	
SURVEY	
NO. _____	
NOTE BOOK	
NO. _____	
AREAS CHECKED	

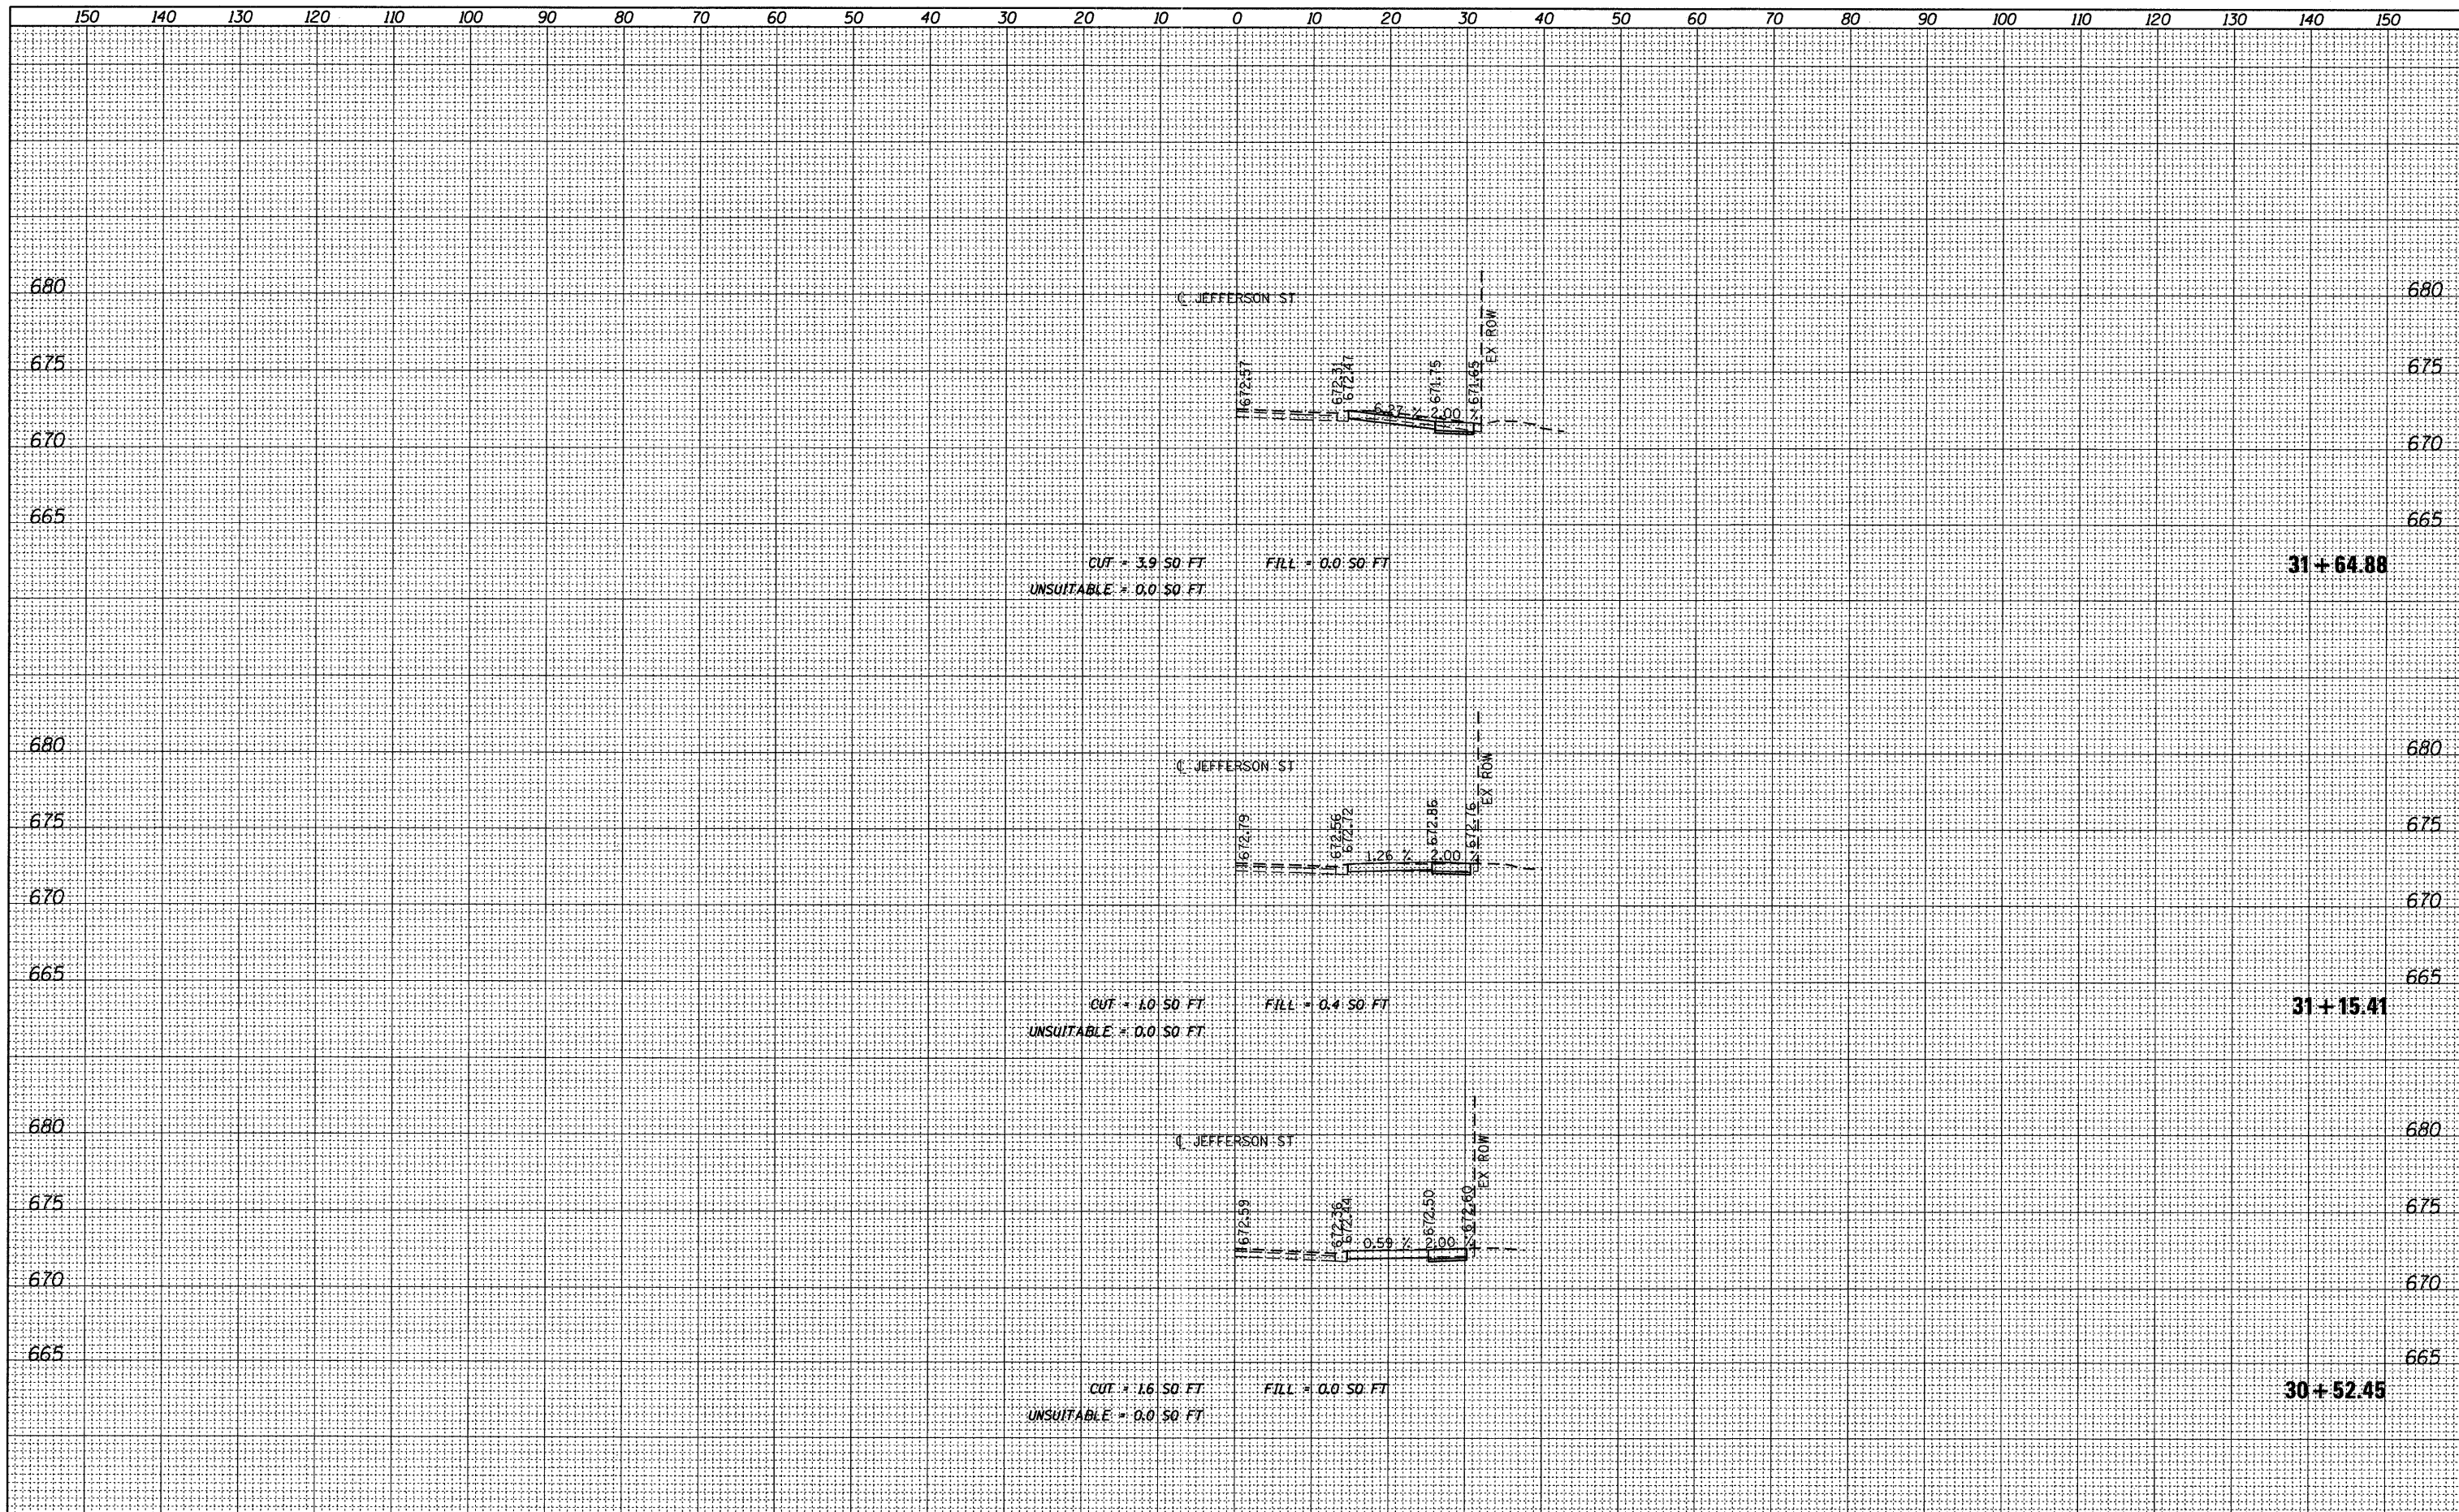

FILE NAME = W:\912-002 Jefferson Street Sidewalk Bensenville	USER NAME = daly	DESIGNED - BPD	REVISED -	STATE OF ILLINOIS DEPARTMENT OF TRANSPORTATION	JEFFERSON STREET SIDEWALK CROSS SECTIONS		F.A.U. RTE. 1370	SECTION 11-00088-00-SW	COUNTY DUPAGE	TOTAL SHEETS 38	SHEET NO. 31
	NCADD_SHEETS\912002-ahf-xao.dgn	DRAWN - MTC	REVISED -		SCALE:	SHEET NO. 31 OF 38 SHEETS	STA. 30+52.45 TO STA. 31+64.88	CONTRACT NO. 63639		ILLINOIS FED. AID PROJECT	
	PLOT SCALE = 1/8" = 1' IN.	CHECKED - BPD	REVISED -								
	PLOT DATE = 8/29/2011	DATE - 08-29-2011	REVISED -								