


|              |  |
|--------------|--|
| DATE         |  |
| BY           |  |
| REVISIONS    |  |
| PLOTTED      |  |
| TEMPLATE     |  |
| AREAS        |  |
| CHECKED      |  |
| FINAL SURVEY |  |
| NOTE BOOK    |  |
| NO.          |  |

|                 |  |
|-----------------|--|
| DATE            |  |
| BY              |  |
| REVISIONS       |  |
| PLOTTED         |  |
| TEMPLATE        |  |
| AREAS           |  |
| CHECKED         |  |
| ORIGINAL SURVEY |  |
| NOTE BOOK       |  |
| NO.             |  |

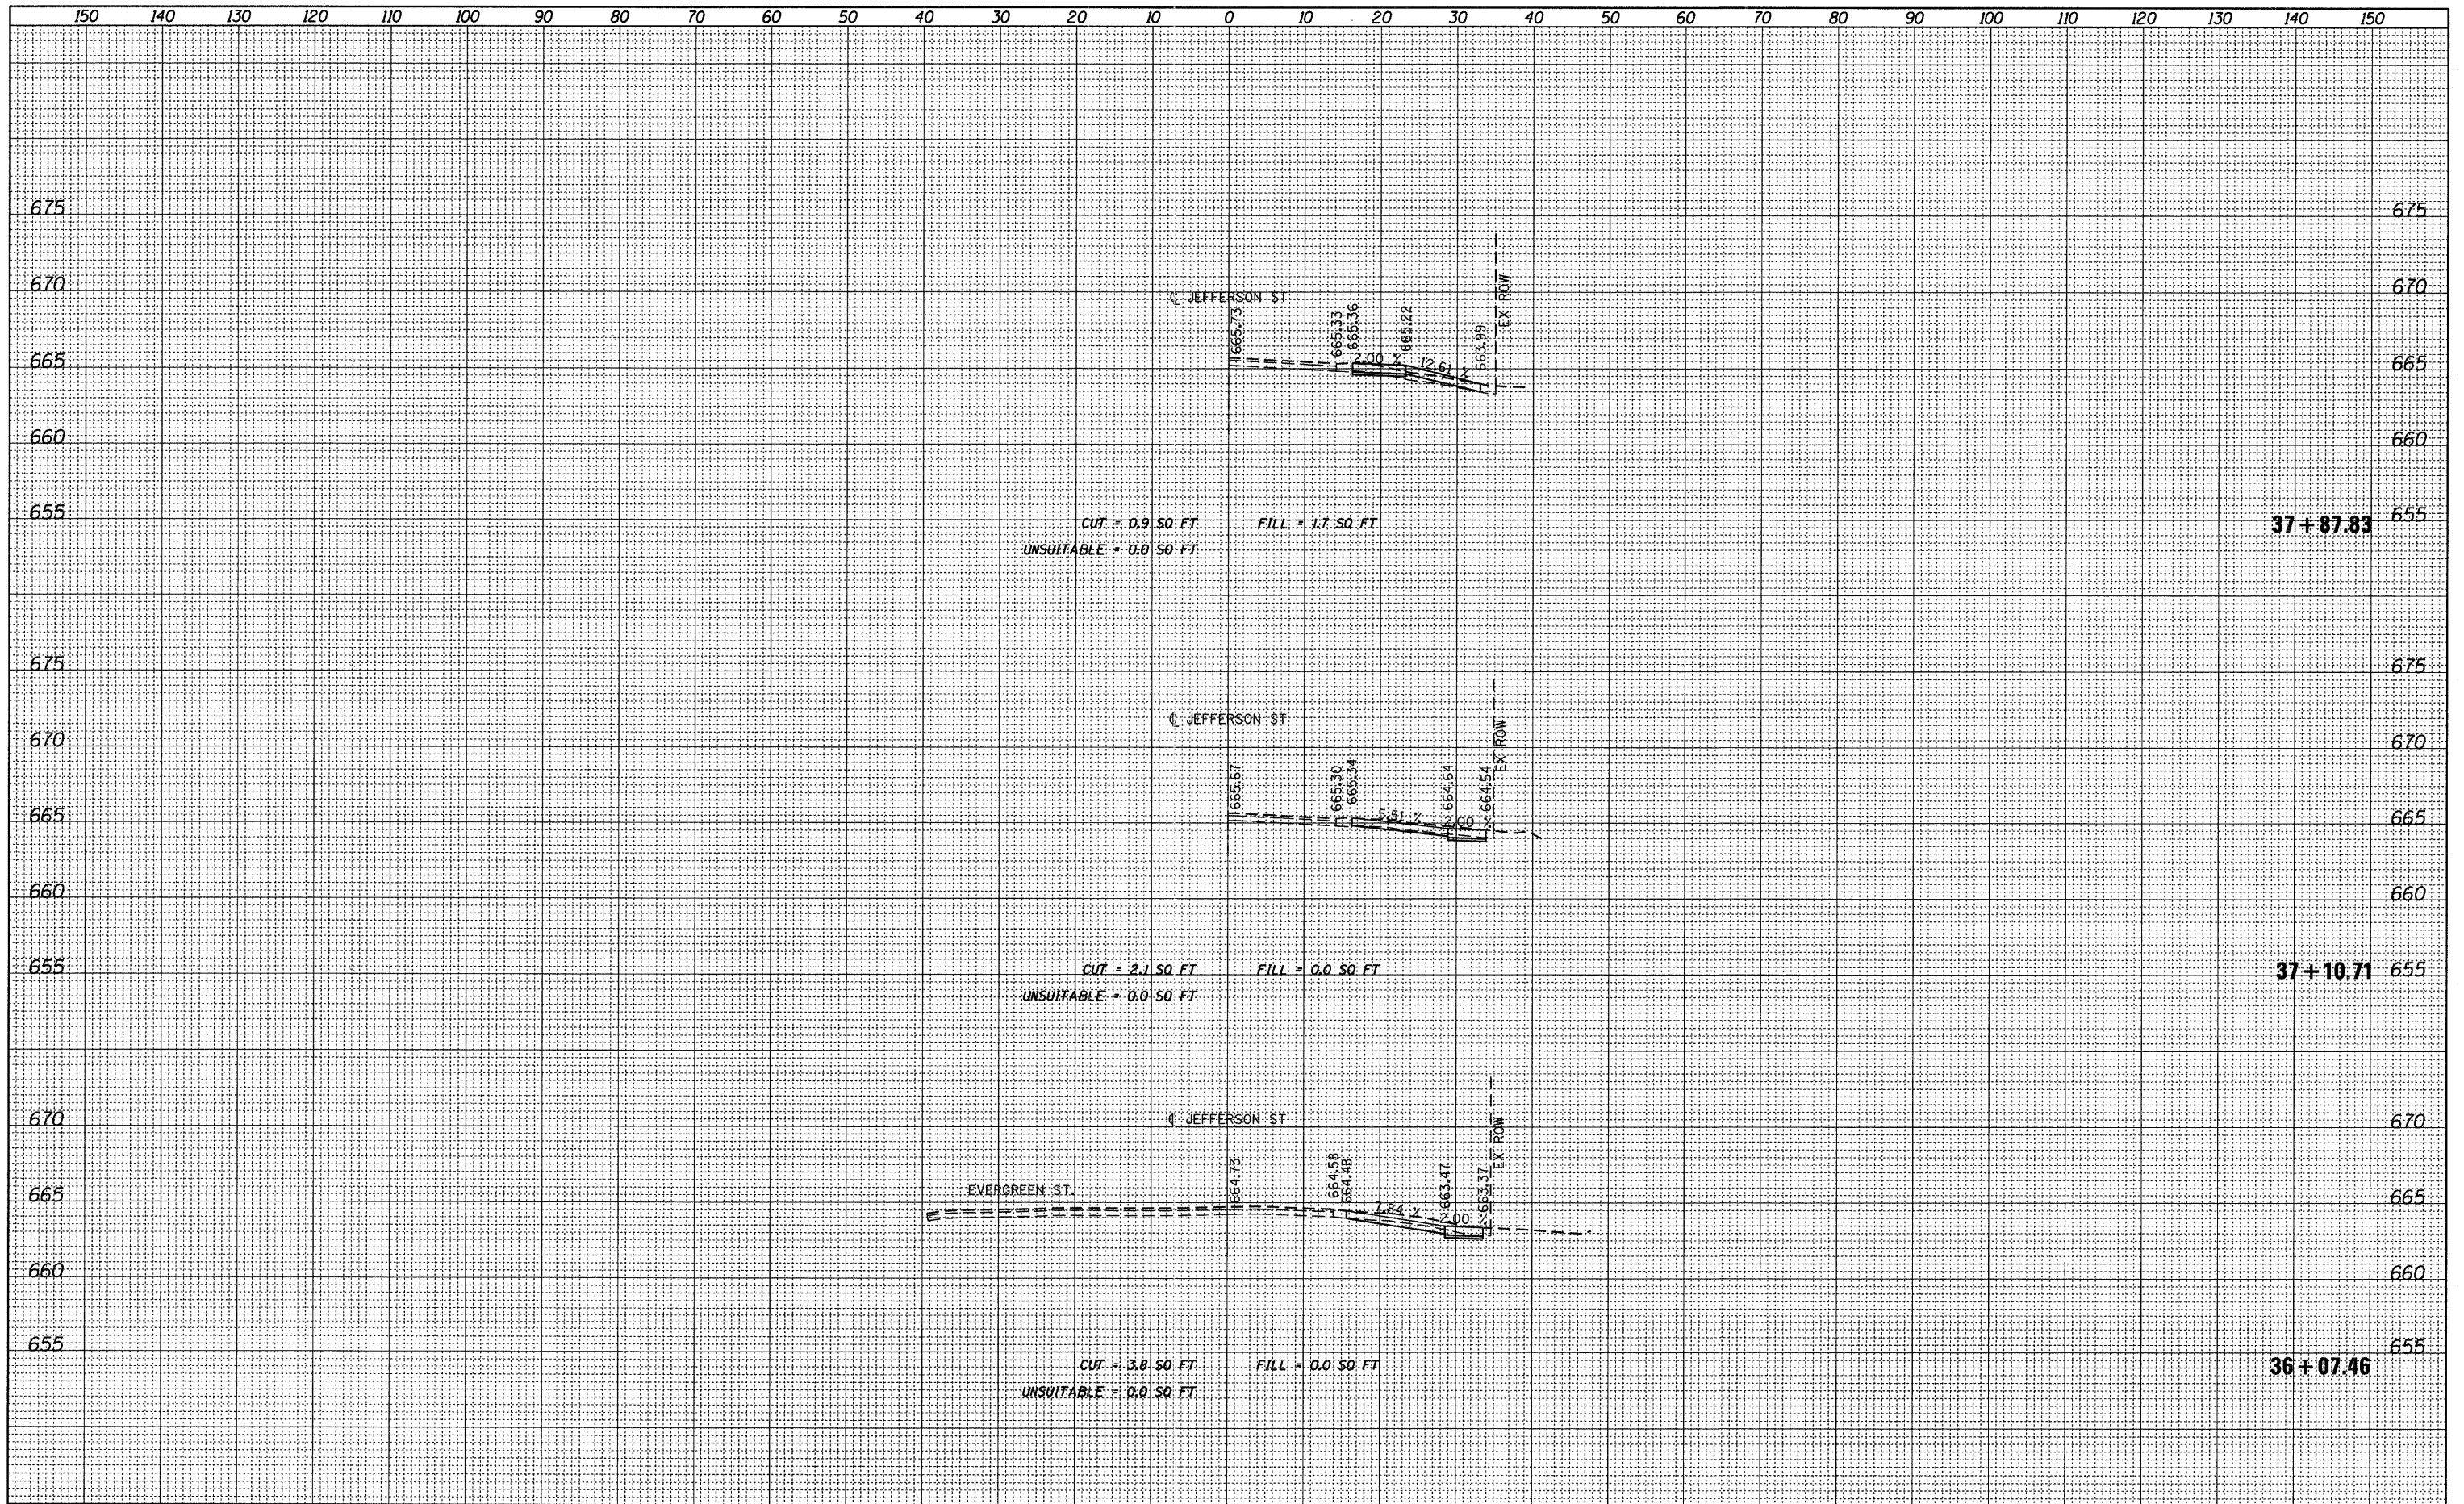

|  |                                    |                   |           |   |   |                           |               |                  |                    |                        |                           |                 |              |
|--|------------------------------------|-------------------|-----------|---|---|---------------------------|---------------|------------------|--------------------|------------------------|---------------------------|-----------------|--------------|
| FILE NAME = W:\912-002 Jefferson Street Sidewalk Bensenville | USER NAME = delj                   | DESIGNED - BPD    | REVISED - | <b>STATE OF ILLINOIS<br/>DEPARTMENT OF TRANSPORTATION</b> | <b>JEFFERSON STREET SIDEWALK<br/>CROSS SECTIONS</b> |                           |               |                  | F.A.U. RTE. 1370   | SECTION 11-00088-00-SW | COUNTY DUPAGE             | TOTAL SHEETS 38 | SHEET NO. 34 |
|  | NCADD_SHEETS\912002-shr-xso.dgn    | DRAWN - MTC       | REVISED - |   | SCALE:  | SHEET NO. 34 OF 38 SHEETS | STA. 36+07.46 | TO STA. 37+87.83 | CONTRACT NO. 63639 |                        | ILLINOIS FED. AID PROJECT |                 |              |
|  | PLOT SCALE = 1/8" = 10.0000' / IN. | CHECKED - BPD     | REVISED - |   |   |                           |               |                  |                    |                        |                           |                 |              |
|  | PLOT DATE = 8/29/2011              | DATE - 08-29-2011 | REVISED - |   |   |                           |               |                  |                    |                        |                           |                 |              |