


| | |
|--------------|--|
| DATE | |
| BY | |
| SURVEYED | |
| PLOTTED | |
| TEMPLATE | |
| AREAS | |
| CHECKED | |
| FINAL SURVEY | |
| NOTE BOOK | |
| NO. | |

| | |
|-----------------|--|
| DATE | |
| BY | |
| SURVEYED | |
| PLOTTED | |
| TEMPLATE | |
| AREAS | |
| CHECKED | |
| ORIGINAL SURVEY | |
| NOTE BOOK | |
| NO. | |

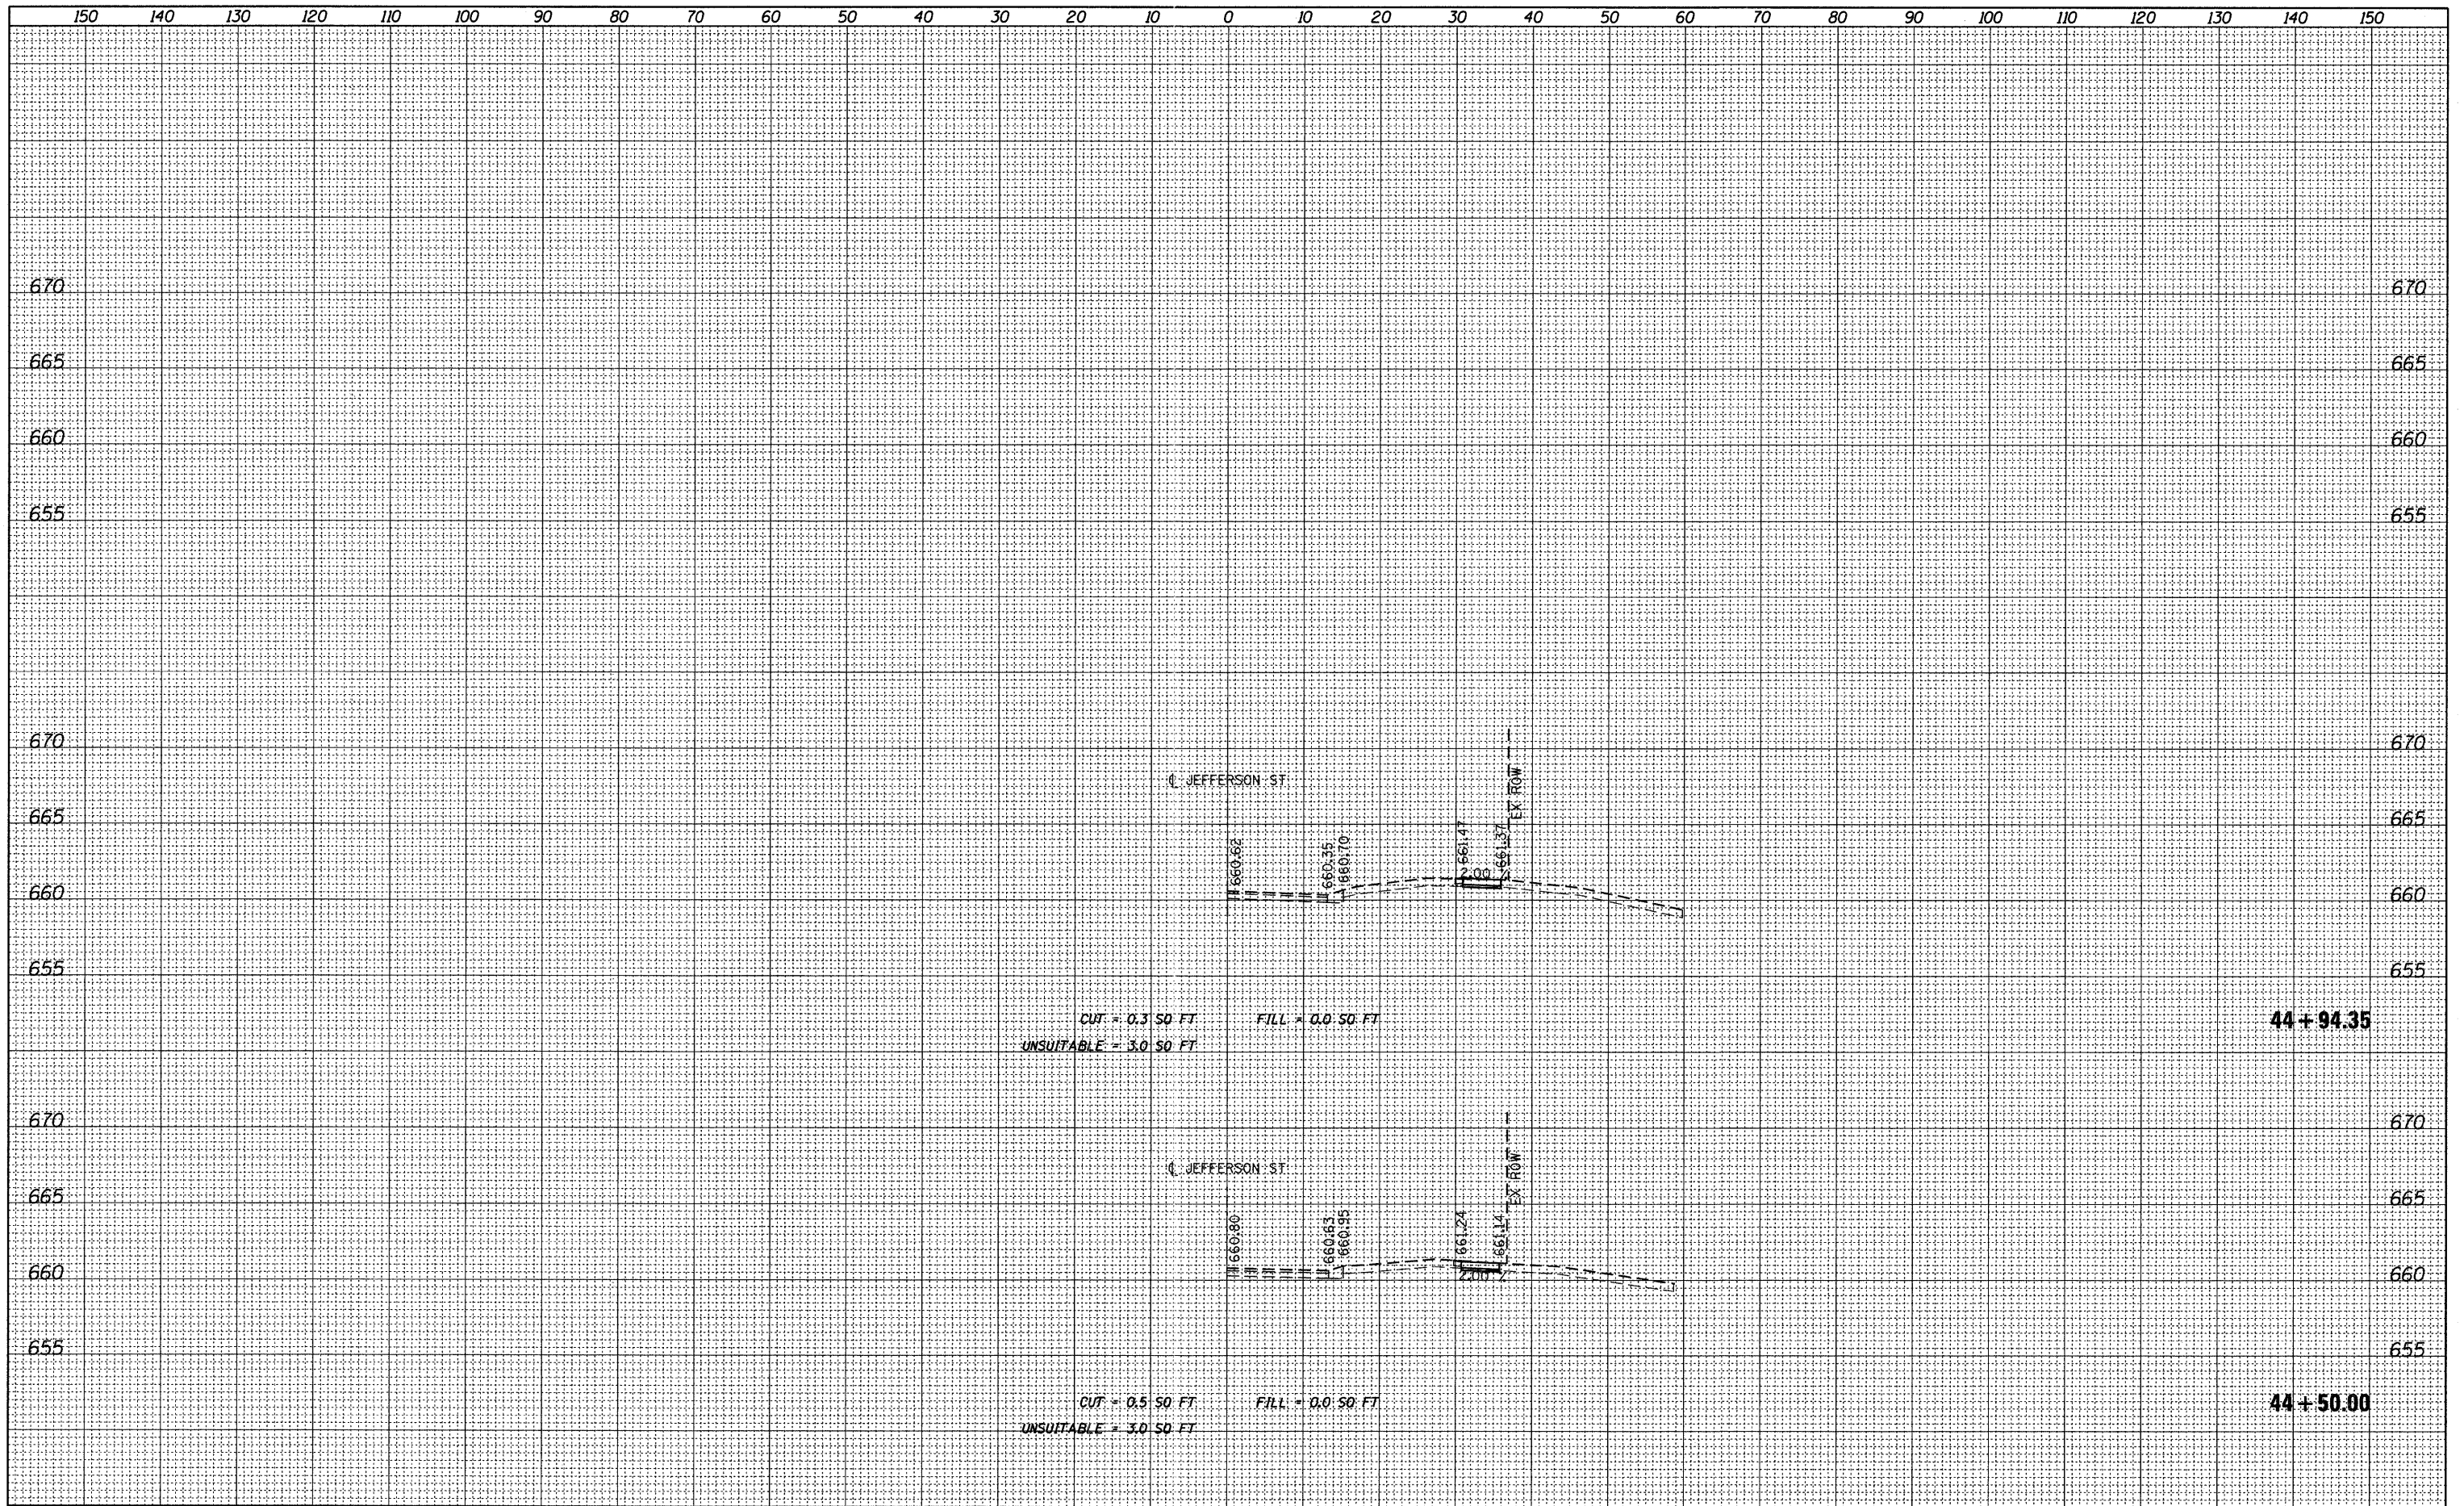

| | | | | | | | | | | | | | |
|--|---------------------------------|-------------------|-----------|---|---|---------------------------|---------------|------------------|--------------------|------------------------|---------------------------|-----------------|--------------|
| FILE NAME = W:\912-002 Jefferson Street Sidewalk Bensenville | USER NAME = daly | DESIGNED - BPD | REVISED - | STATE OF ILLINOIS DEPARTMENT OF TRANSPORTATION | JEFFERSON STREET SIDEWALK CROSS SECTIONS | | | | F.A.U. RTE. 1370 | SECTION 11-00088-00-SW | COUNTY DUPAGE | TOTAL SHEETS 38 | SHEET NO. 38 |
| | VCADD.SHEETS\912002-shr-xsc.dgn | DRAWN - MTC | REVISED - | | SCALE: | SHEET NO. 38 OF 38 SHEETS | STA. 44+50.00 | TO STA. 45+50.00 | CONTRACT NO. 63639 | | ILLINOIS FED. AID PROJECT | | |
| | PLOT SCALE = 10.0000' / IN. | CHECKED - BPD | REVISED - | | | | | | | | | | |
| | PLOT DATE = 8/29/2011 | DATE - 08-29-2011 | REVISED - | | | | | | | | | | |