



STAGE 1 TYPICAL SECTION (ROAD)
STA 734+96 TO STA 736+33 - LOOKING NORTH

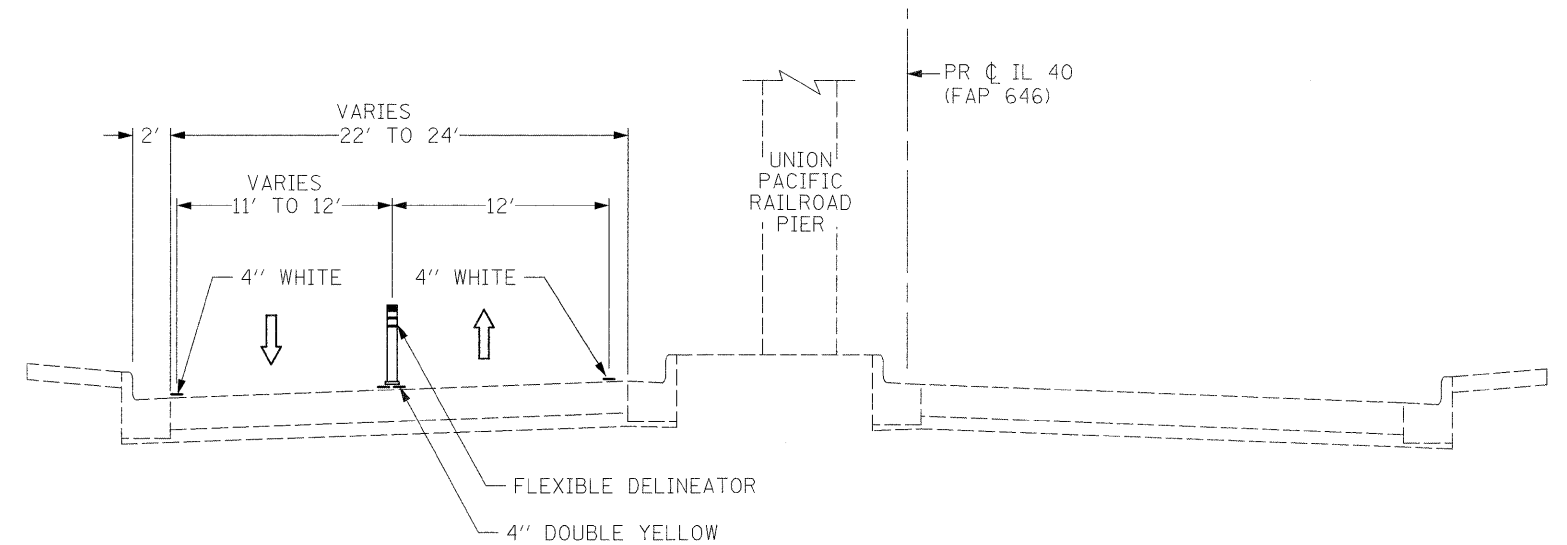

STAGE 1 TYPICAL SECTION (ROAD)
STA 737+00 TO STA 737+87 - LOOKING NORTH

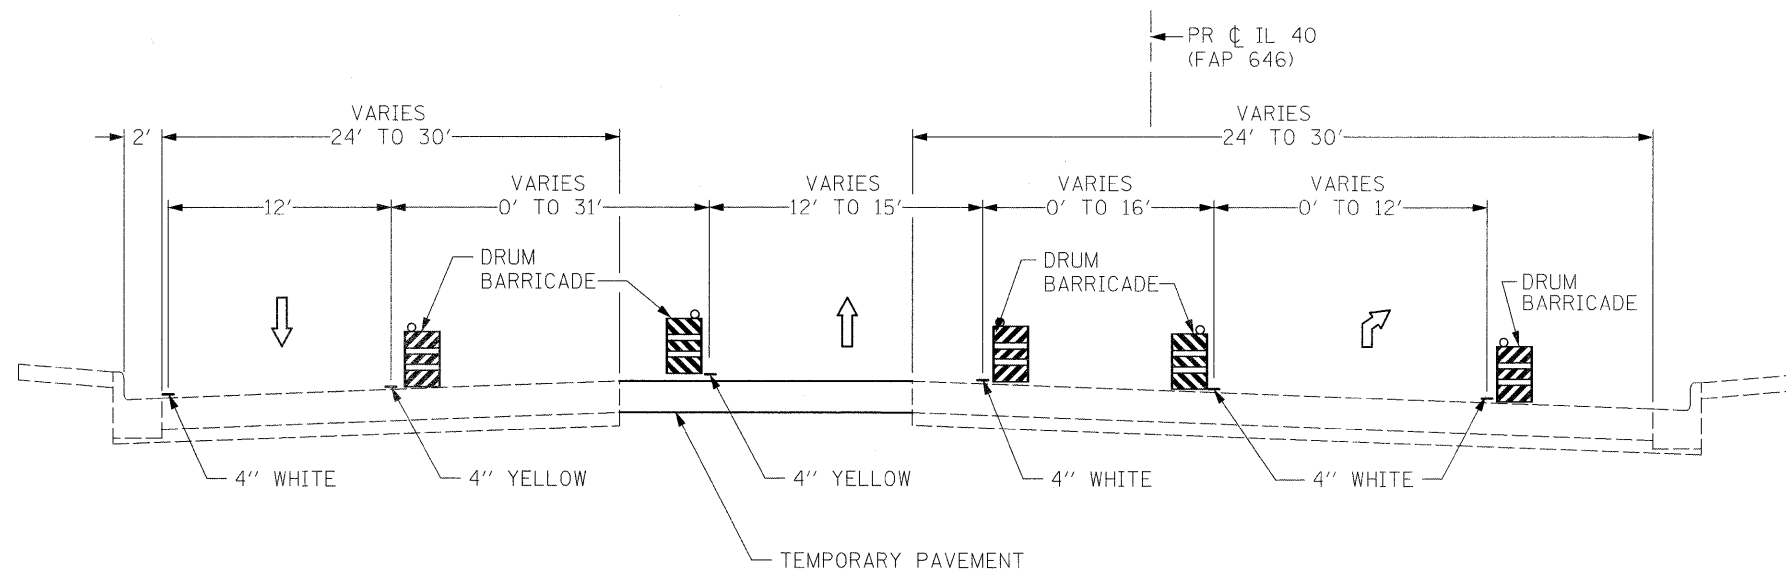

STAGE 1 TYPICAL SECTION (ROAD)
STA 737+87 TO STA 740+00 - LOOKING NORTH

| | | | | | | | | | | | |
|---|---------------------|-------------|-----------|---|--|--|---------|-----------|--------------|-----------|--|
| FILE NAME = | USER NAME = grantpm | DESIGNED - | REVISED - | STATE OF ILLINOIS DEPARTMENT OF TRANSPORTATION | IL 40 MAINTENANCE OF TRAFFIC - TYPICAL SECTIONS | F.A.P. RTE. | SECTION | COUNTY | TOTAL SHEETS | SHEET NO. | |
| ct:\pw\work\p\dot\grantpm\dms80258\0264880-sh1-staging4.dgn | PLDT SCALE = N/A | DRAWN - DMW | REVISED - | | | 646 | IB-2 | WHITESIDE | 257 | 31 | |
| PLDT DATE = Wed Aug 31 08:42:42 2011 | DATE - 2-22-2010 | CHECKED - | REVISED - | | | CONTRACT NO. 64880 | | | | | |
| | | | | | | SCALE: N/A SHEET NO. 4 OF 35 SHEETS STA. TO STA. | | | | | |