



STAGE 3 TYPICAL SECTION (ROAD)  
STA 734+96 TO STA 736+33 - LOOKING NORTH

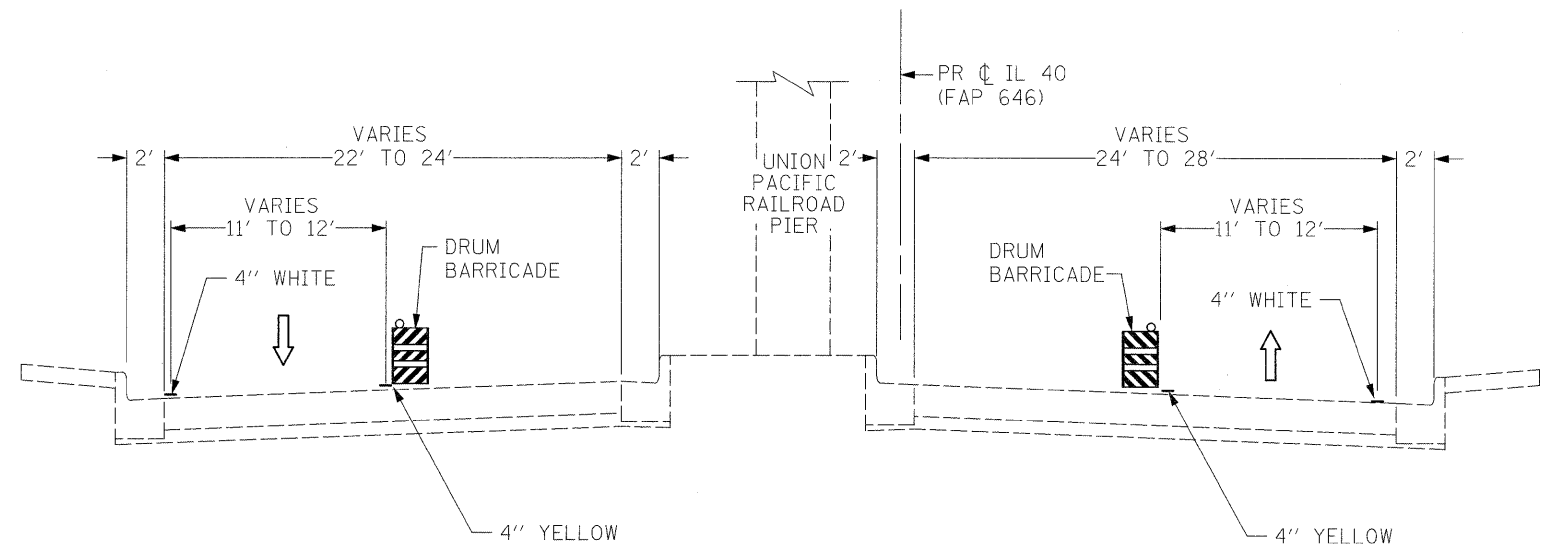

STAGE 3 TYPICAL SECTION (ROAD)  
STA 737+00 TO STA 738+00 - LOOKING NORTH

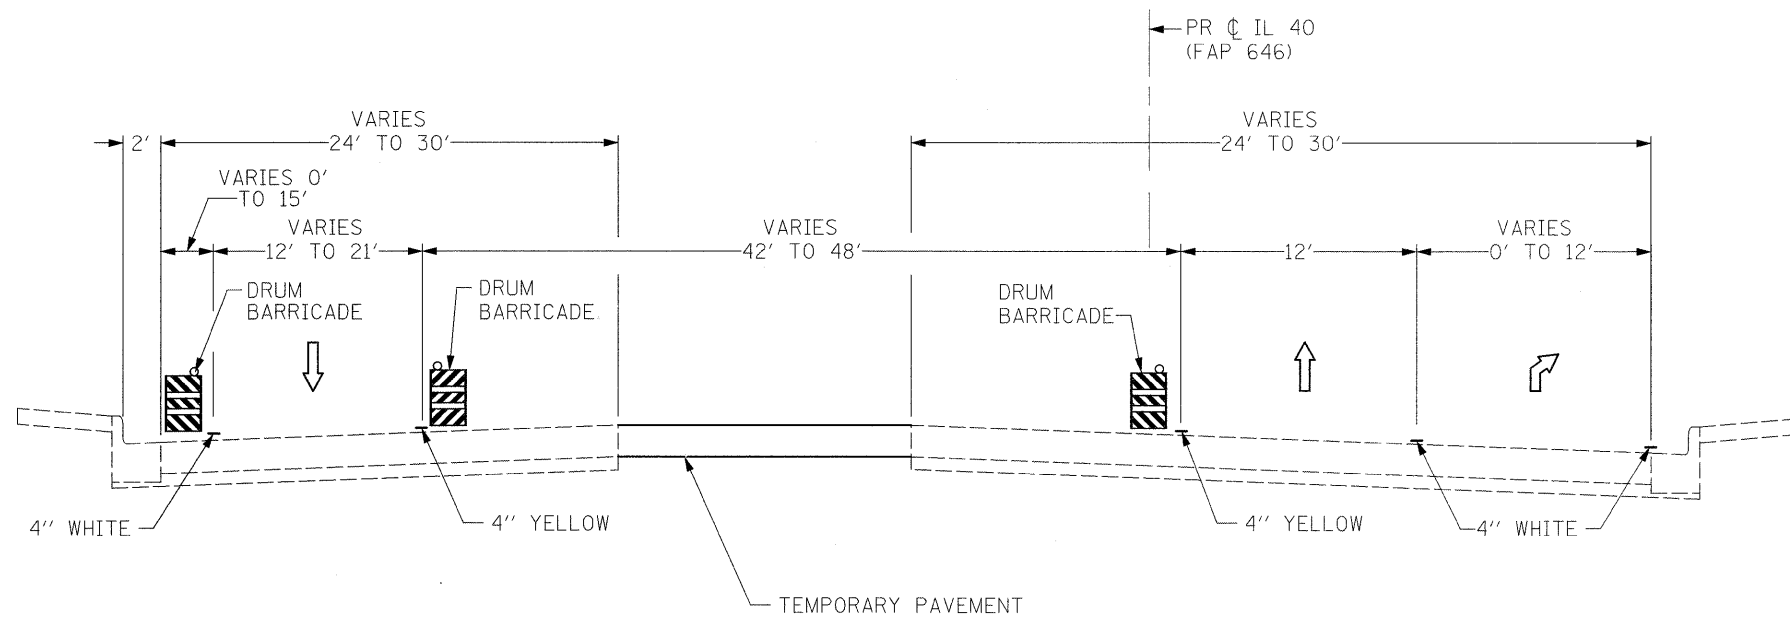

STAGE 3 TYPICAL SECTION (ROAD)  
STA 738+00 TO STA 740+00 - LOOKING NORTH

FILE NAME =	USER NAME = grantpm	DESIGNED -	REVISED -	<b>STATE OF ILLINOIS DEPARTMENT OF TRANSPORTATION</b>	<b>IL 40 MAINTENANCE OF TRAFFIC - TYPICAL SECTIONS</b>		F.A.P. RTE. =	SECTION	COUNTY	TOTAL SHEETS	SHEET NO.
c:\pw\work\pwadot\grantpm\dms8258\0264880-sht-staging8.dgn		DRAWN - DMW	REVISED -		646	IB-2	WHITESIDE	257	35		
PLOT SCALE = N/A		CHECKED -	REVISED -		CONTRACT NO. 64B80						
PLOT DATE = Fri Aug 12 14:17:43 2011		DATE - 2-22-2010	REVISED -		SCALE: N/A	SHEET NO. 8 OF 35 SHEETS	STA. TO STA.	FED. ROAD DIST. NO.	ILLINOIS FED. AID PROJECT		