
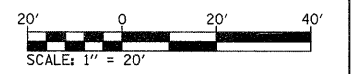


SEE SHEET 46 OF 257

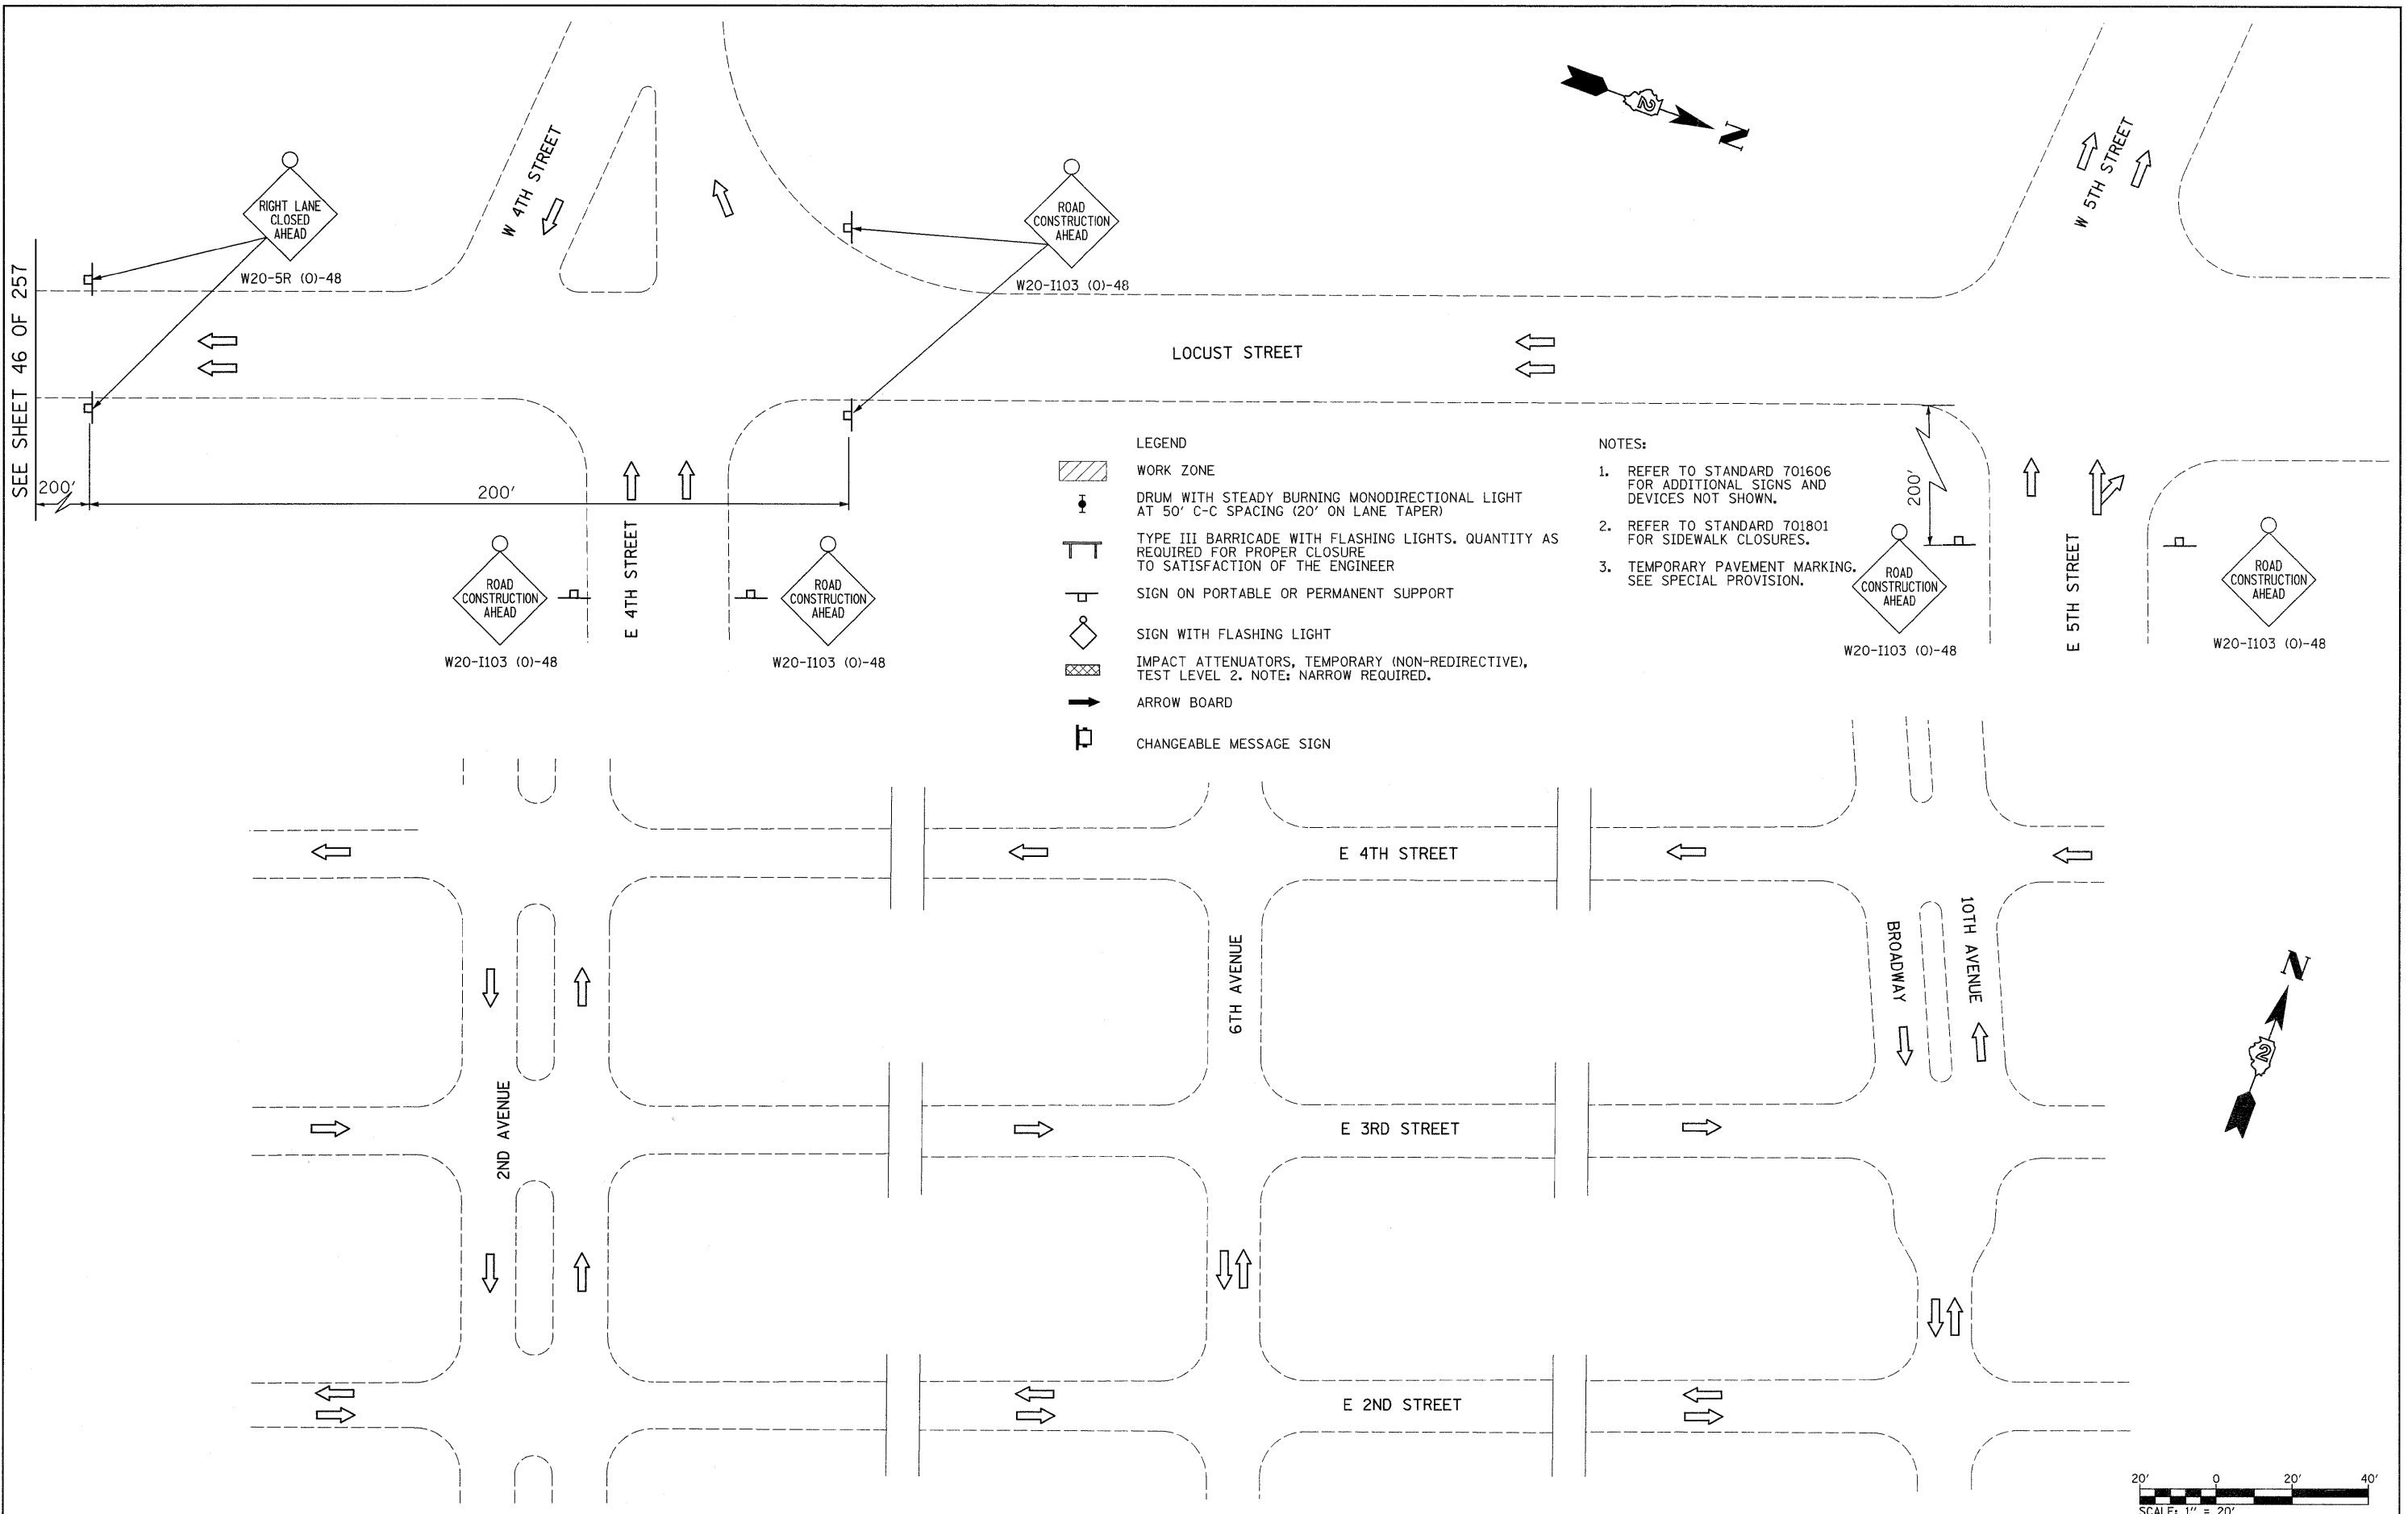

FILE NAME =	USER NAME = grantpm	DESIGNED -	REVISED -	STATE OF ILLINOIS DEPARTMENT OF TRANSPORTATION	IL 40 MAINTENANCE OF TRAFFIC - STAGE 1	F.A.P. RTE. =	SECTION	COUNTY	TOTAL SHEETS	SHEET NO.
c:\pw\work\pw\dot\grantpm\dms82258\028	980-ah- staging20.dgn	DRAWN -	REVISED -			646	1B-2	WHITESIDE	257	47
PLOT SCALE = 20.00' / in.	CHECKED -	REVISED -	REVISED -			CONTRACT NO. 64B80				
PLOT DATE = Fri Aug 12 14:24:25 2011	DATE = 2-22-2010	REVISED -	REVISED -			FED. ROAD DIST. NO.	ILLINOIS FED. AID PROJECT			