



DATE	
BY	
PLAN	
SURVEYED	
ALIGNED	
RT. OF WAY CHECKED	
NOTE BOOK NO.	
NO.	
CADD FILE NAME	

DATE	
BY	
PROFILE	
SURVEYED	
ALIGNED	
RT. OF WAY CHECKED	
NOTE BOOK NO.	
NO.	
STRUCTURE NOTATIONS CPWD	

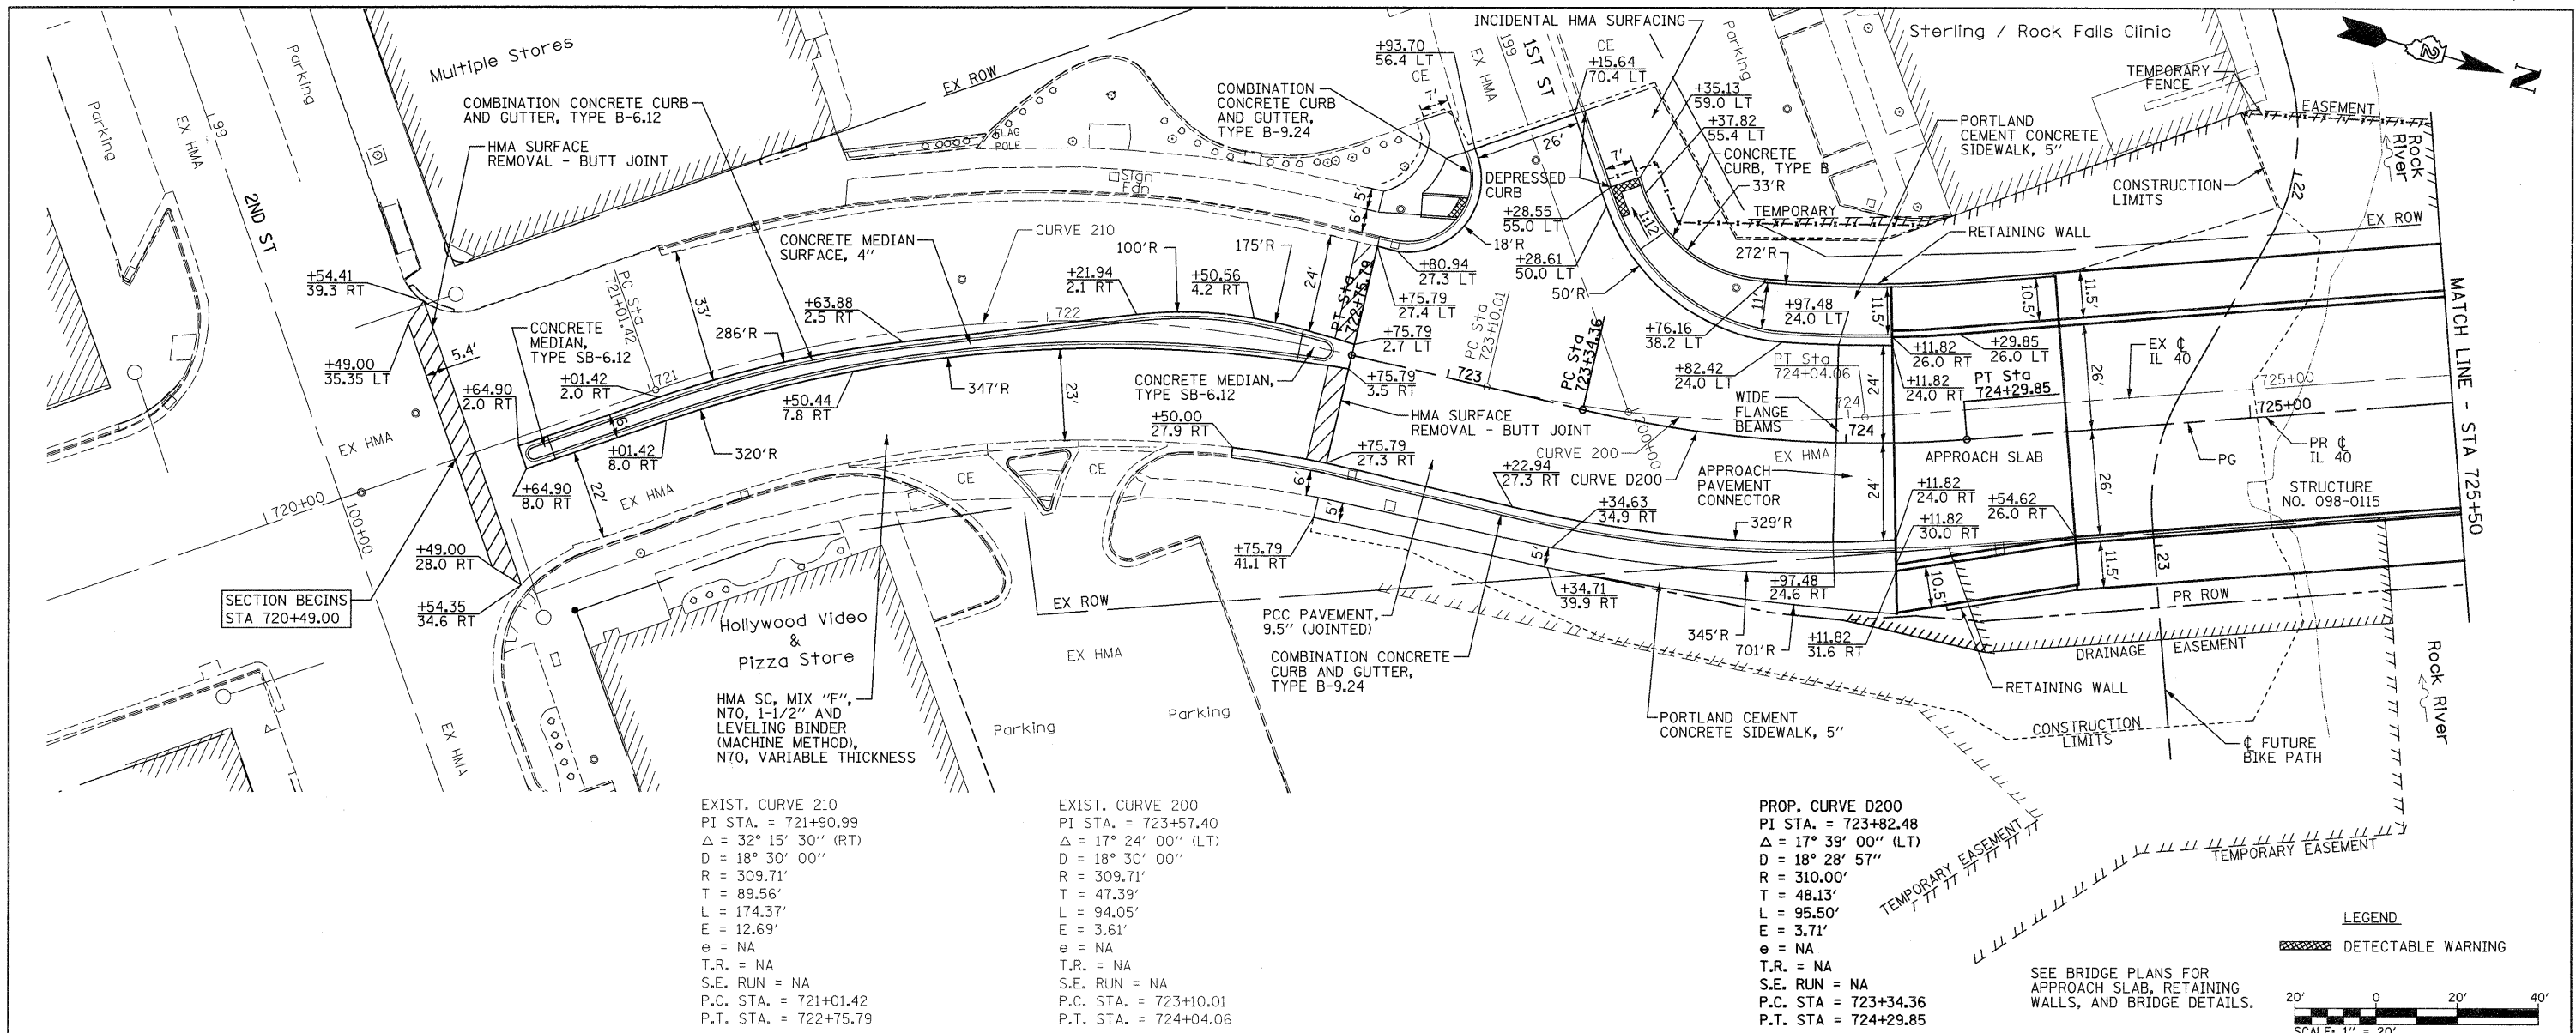

EXIST. CURVE 210 PI STA. = 721+90.99 Δ = 32° 15' 30" (RT) D = 18° 30' 00" R = 309.71' T = 89.56' L = 174.37' E = 12.69' e = NA T.R. = NA S.E. RUN = NA P.C. STA. = 721+01.42 P.T. STA. = 722+75.79	EXIST. CURVE 200 PI STA. = 723+57.40 Δ = 17° 24' 00" (LT) D = 18° 30' 00" R = 309.71' T = 47.39' L = 94.05' E = 3.61' e = NA T.R. = NA S.E. RUN = NA P.C. STA. = 723+10.01 P.T. STA. = 724+04.06	PROP. CURVE D200 PI STA. = 723+82.48 Δ = 17° 39' 00" (LT) D = 18° 28' 57" R = 310.00' T = 48.13' L = 95.50' E = 3.71' e = NA T.R. = NA S.E. RUN = NA P.C. STA. = 723+34.36 P.T. STA. = 724+29.85
---	---	---

LEGEND
 DETECTABLE WARNING
 SEE BRIDGE PLANS FOR APPROACH SLAB, RETAINING WALLS, AND BRIDGE DETAILS.
 SCALE: 1" = 20'

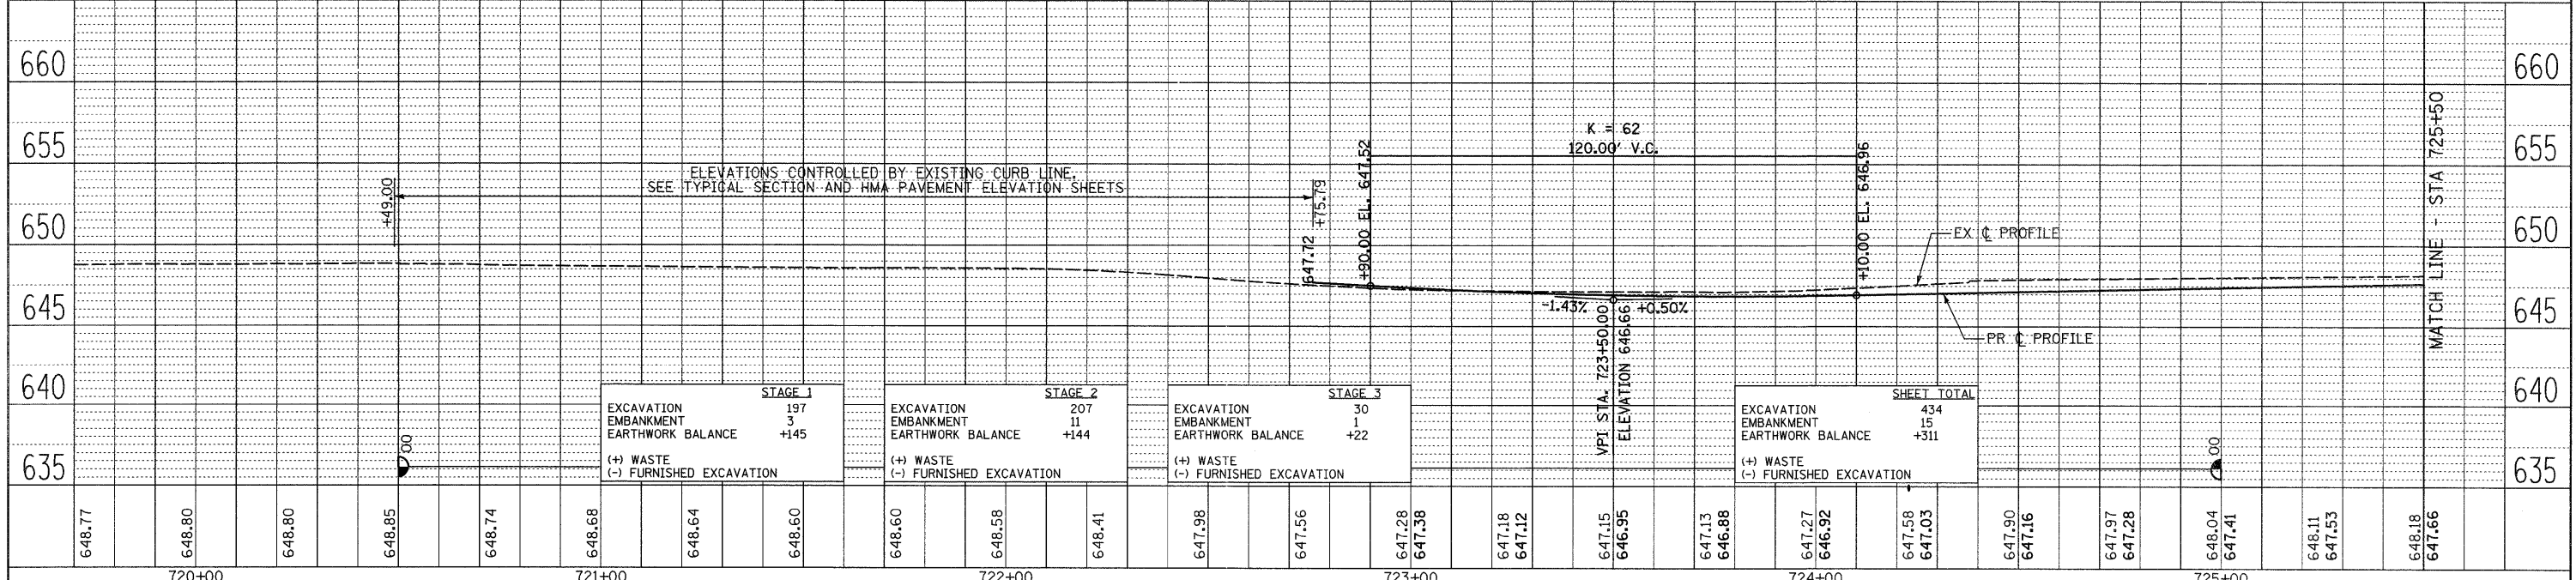

FILE NAME =	USER NAME = grantpm	DESIGNED -	REVISED -	STATE OF ILLINOIS DEPARTMENT OF TRANSPORTATION				IL 40 PLAN & PROFILE				F.A.P. RTE. 646	SECTION 1B-2	COUNTY WHITESIDE	TOTAL SHEETS 257	SHEET NO. 65
c:\pwwork\pwwork\grantpm\dms80258\026488	@sht-plan1.dgn	DRAWN -	REVISED -	SCALE: 1"=20'				SHEET NO. 1 OF 4 SHEETS				STA. 720+64.90 TO STA. 725+50.00	FED. ROAD DIST. NO.	ILLINOIS FED. AID PROJECT	CONTRACT NO. 64B80	
PLOT SCALE = 20.0000' / in.	CHECKED -	REVISED -	REVISED -	DATE - 2-22-2010												
PLOT DATE = Tue Sep 06 09:14:42 2011	DATE -	REVISED -	REVISED -													