

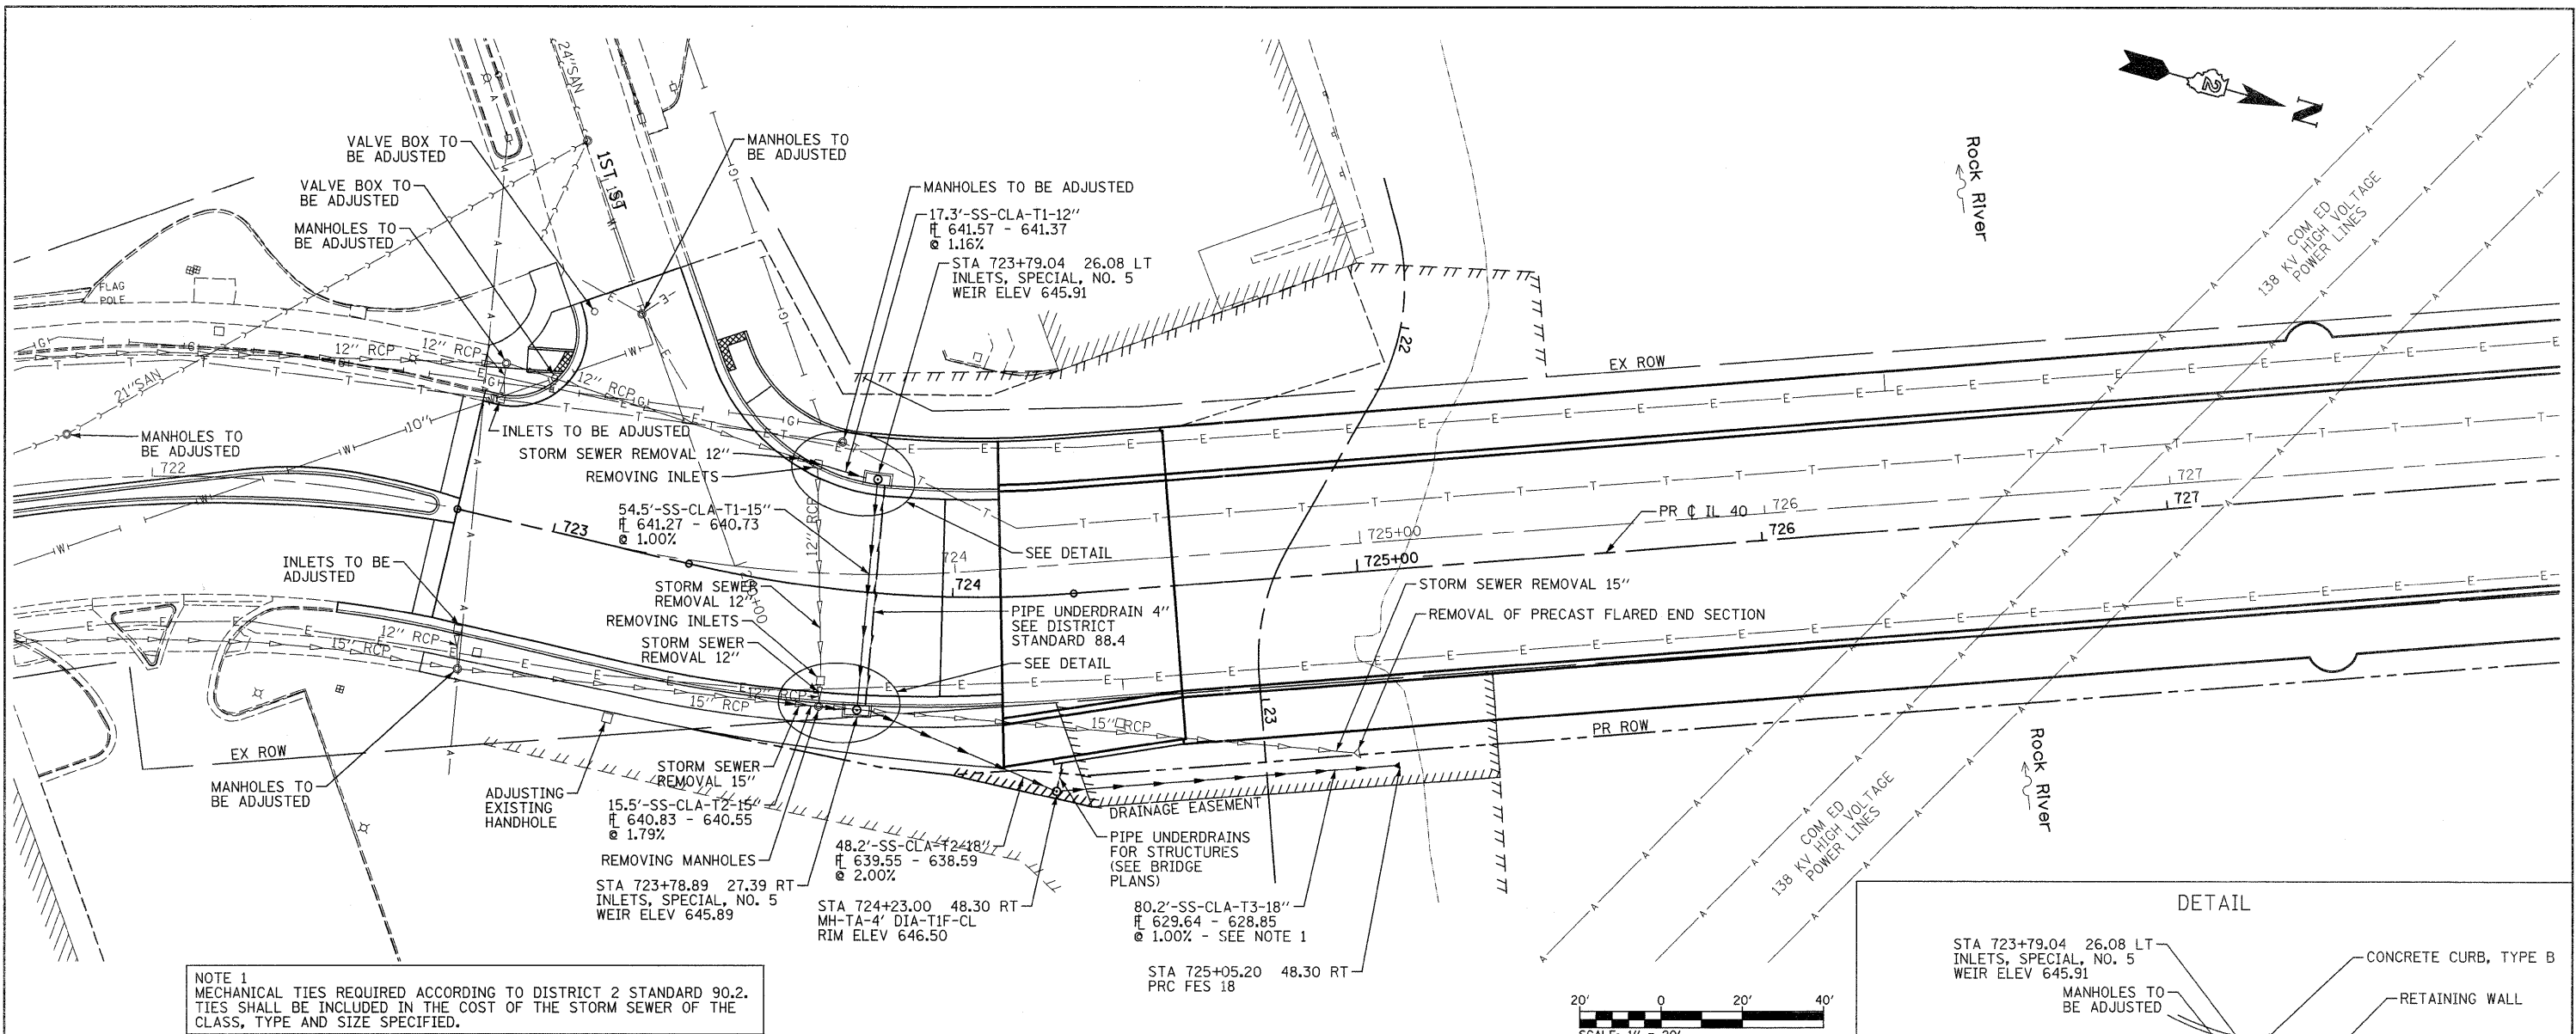
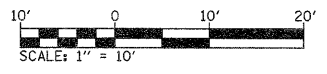
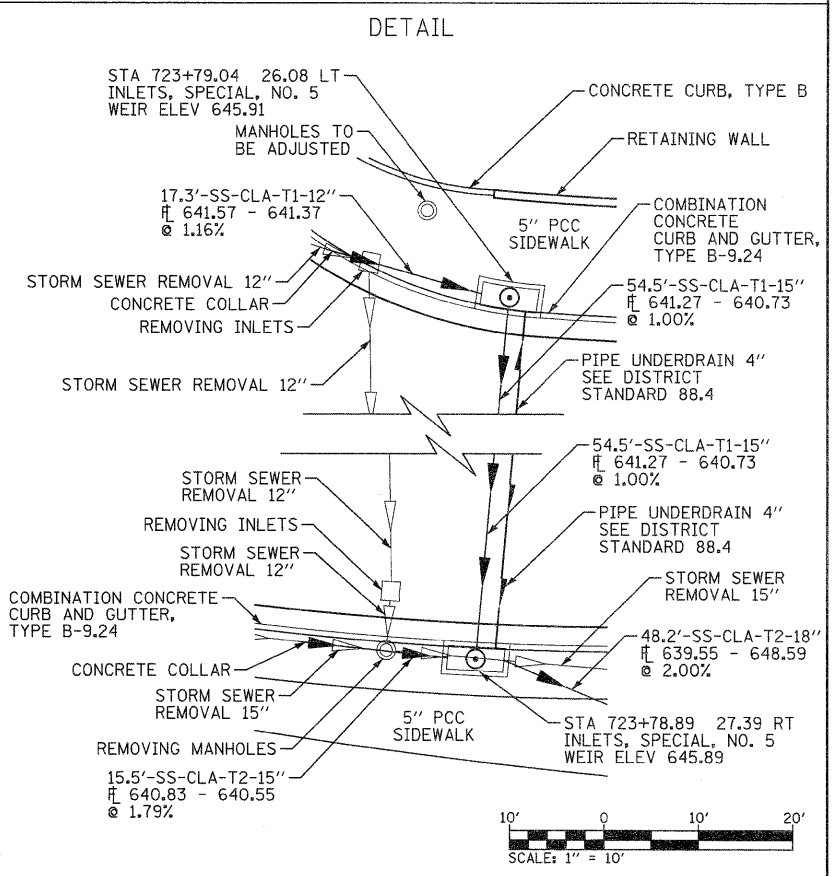


DATE: _____
 BY: _____
 SURVEYED _____
 PLOTTED _____
 CHECKED _____
 REVISIONS: _____
 NOTE BOOK NO. _____
 CAD FILE NAME: _____

DATE: _____
 BY: _____
 SURVEYED _____
 PLOTTED _____
 CHECKED _____
 REVISIONS: _____
 NOTE BOOK NO. _____
 STRUCTURE NOTATION: _____

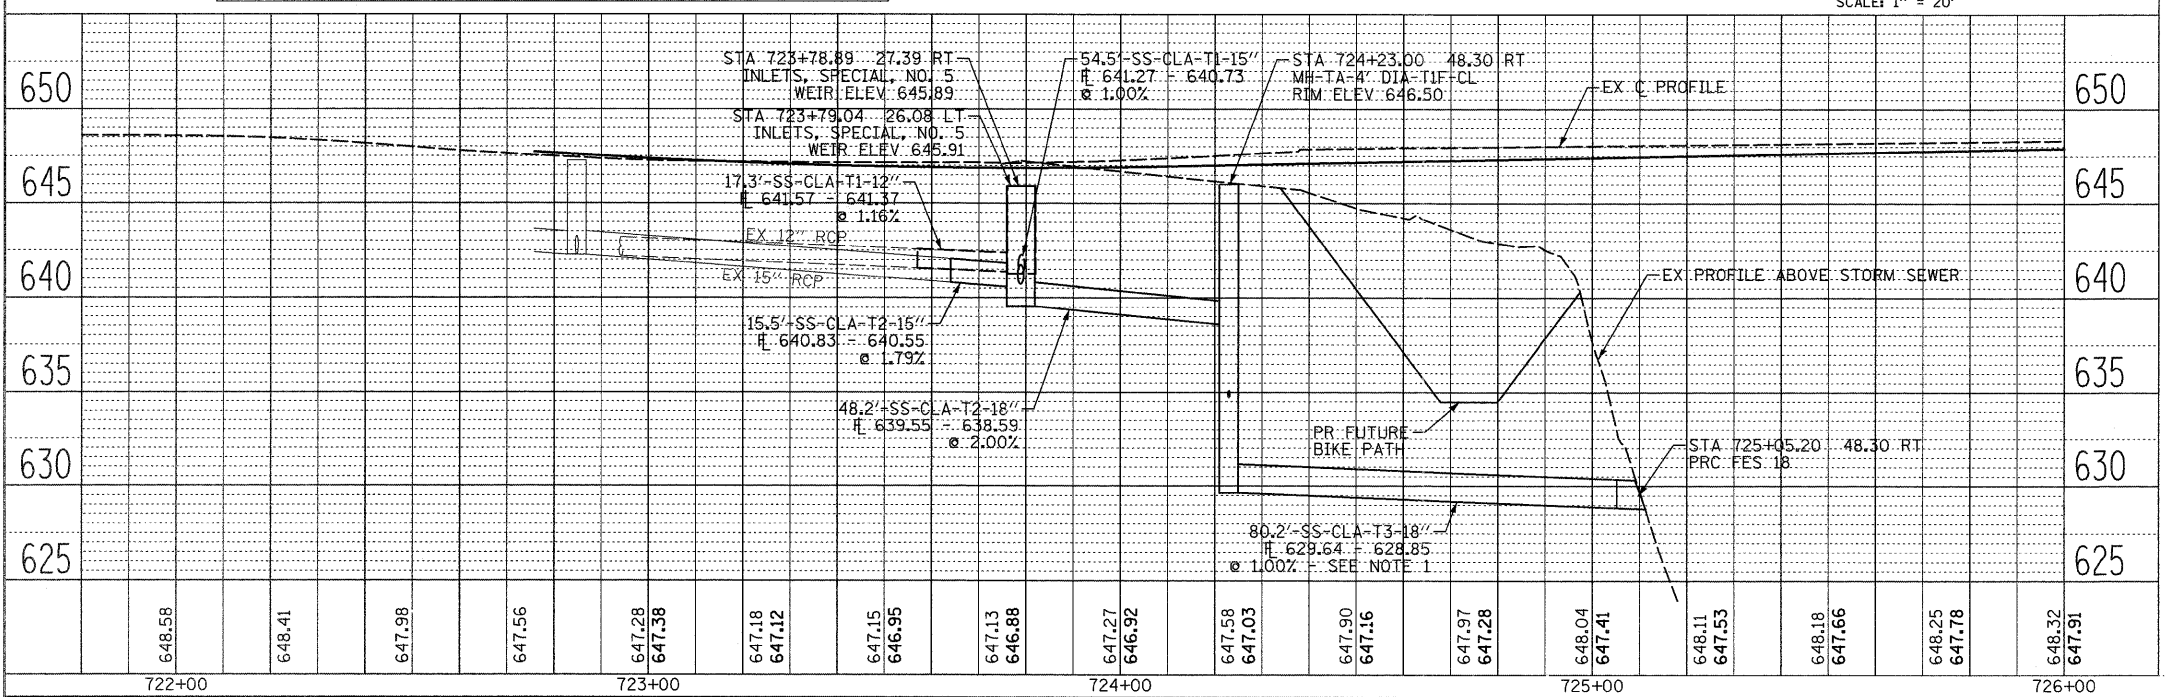

NOTE 1
 MECHANICAL TIES REQUIRED ACCORDING TO DISTRICT 2 STANDARD 90.2. TIES SHALL BE INCLUDED IN THE COST OF THE STORM SEWER OF THE CLASS, TYPE AND SIZE SPECIFIED.

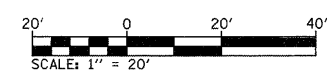

FILE NAME =	USER NAME = grantpm	DESIGNED -	REVISED -	STATE OF ILLINOIS DEPARTMENT OF TRANSPORTATION		IL 40 DRAINAGE AND UTILITIES PLANS		F.A.P. RTE. 646	SECTION 1B-2	COUNTY WHITESIDE	TOTAL SHEETS 257	SHEET NO. 69
cr:\pw\work\p\1\dot\grantpm\dms80258\0264880-sh-t-drain1.dgn	PLOT SCALE = 20.0000' / in.	CHECKED -	REVISED -					SCALE: 1"=20'	SHEET NO. 1 OF 2 SHEETS	STA. TO STA.	FED. ROAD DIST. NO.	ILLINOIS FED. AID PROJECT
PLOT DATE = Thu Sep 01 13:55:27 2011	DATE -	REVISOR -	REVISOR -									