


AVENUE A / 2ND STREET

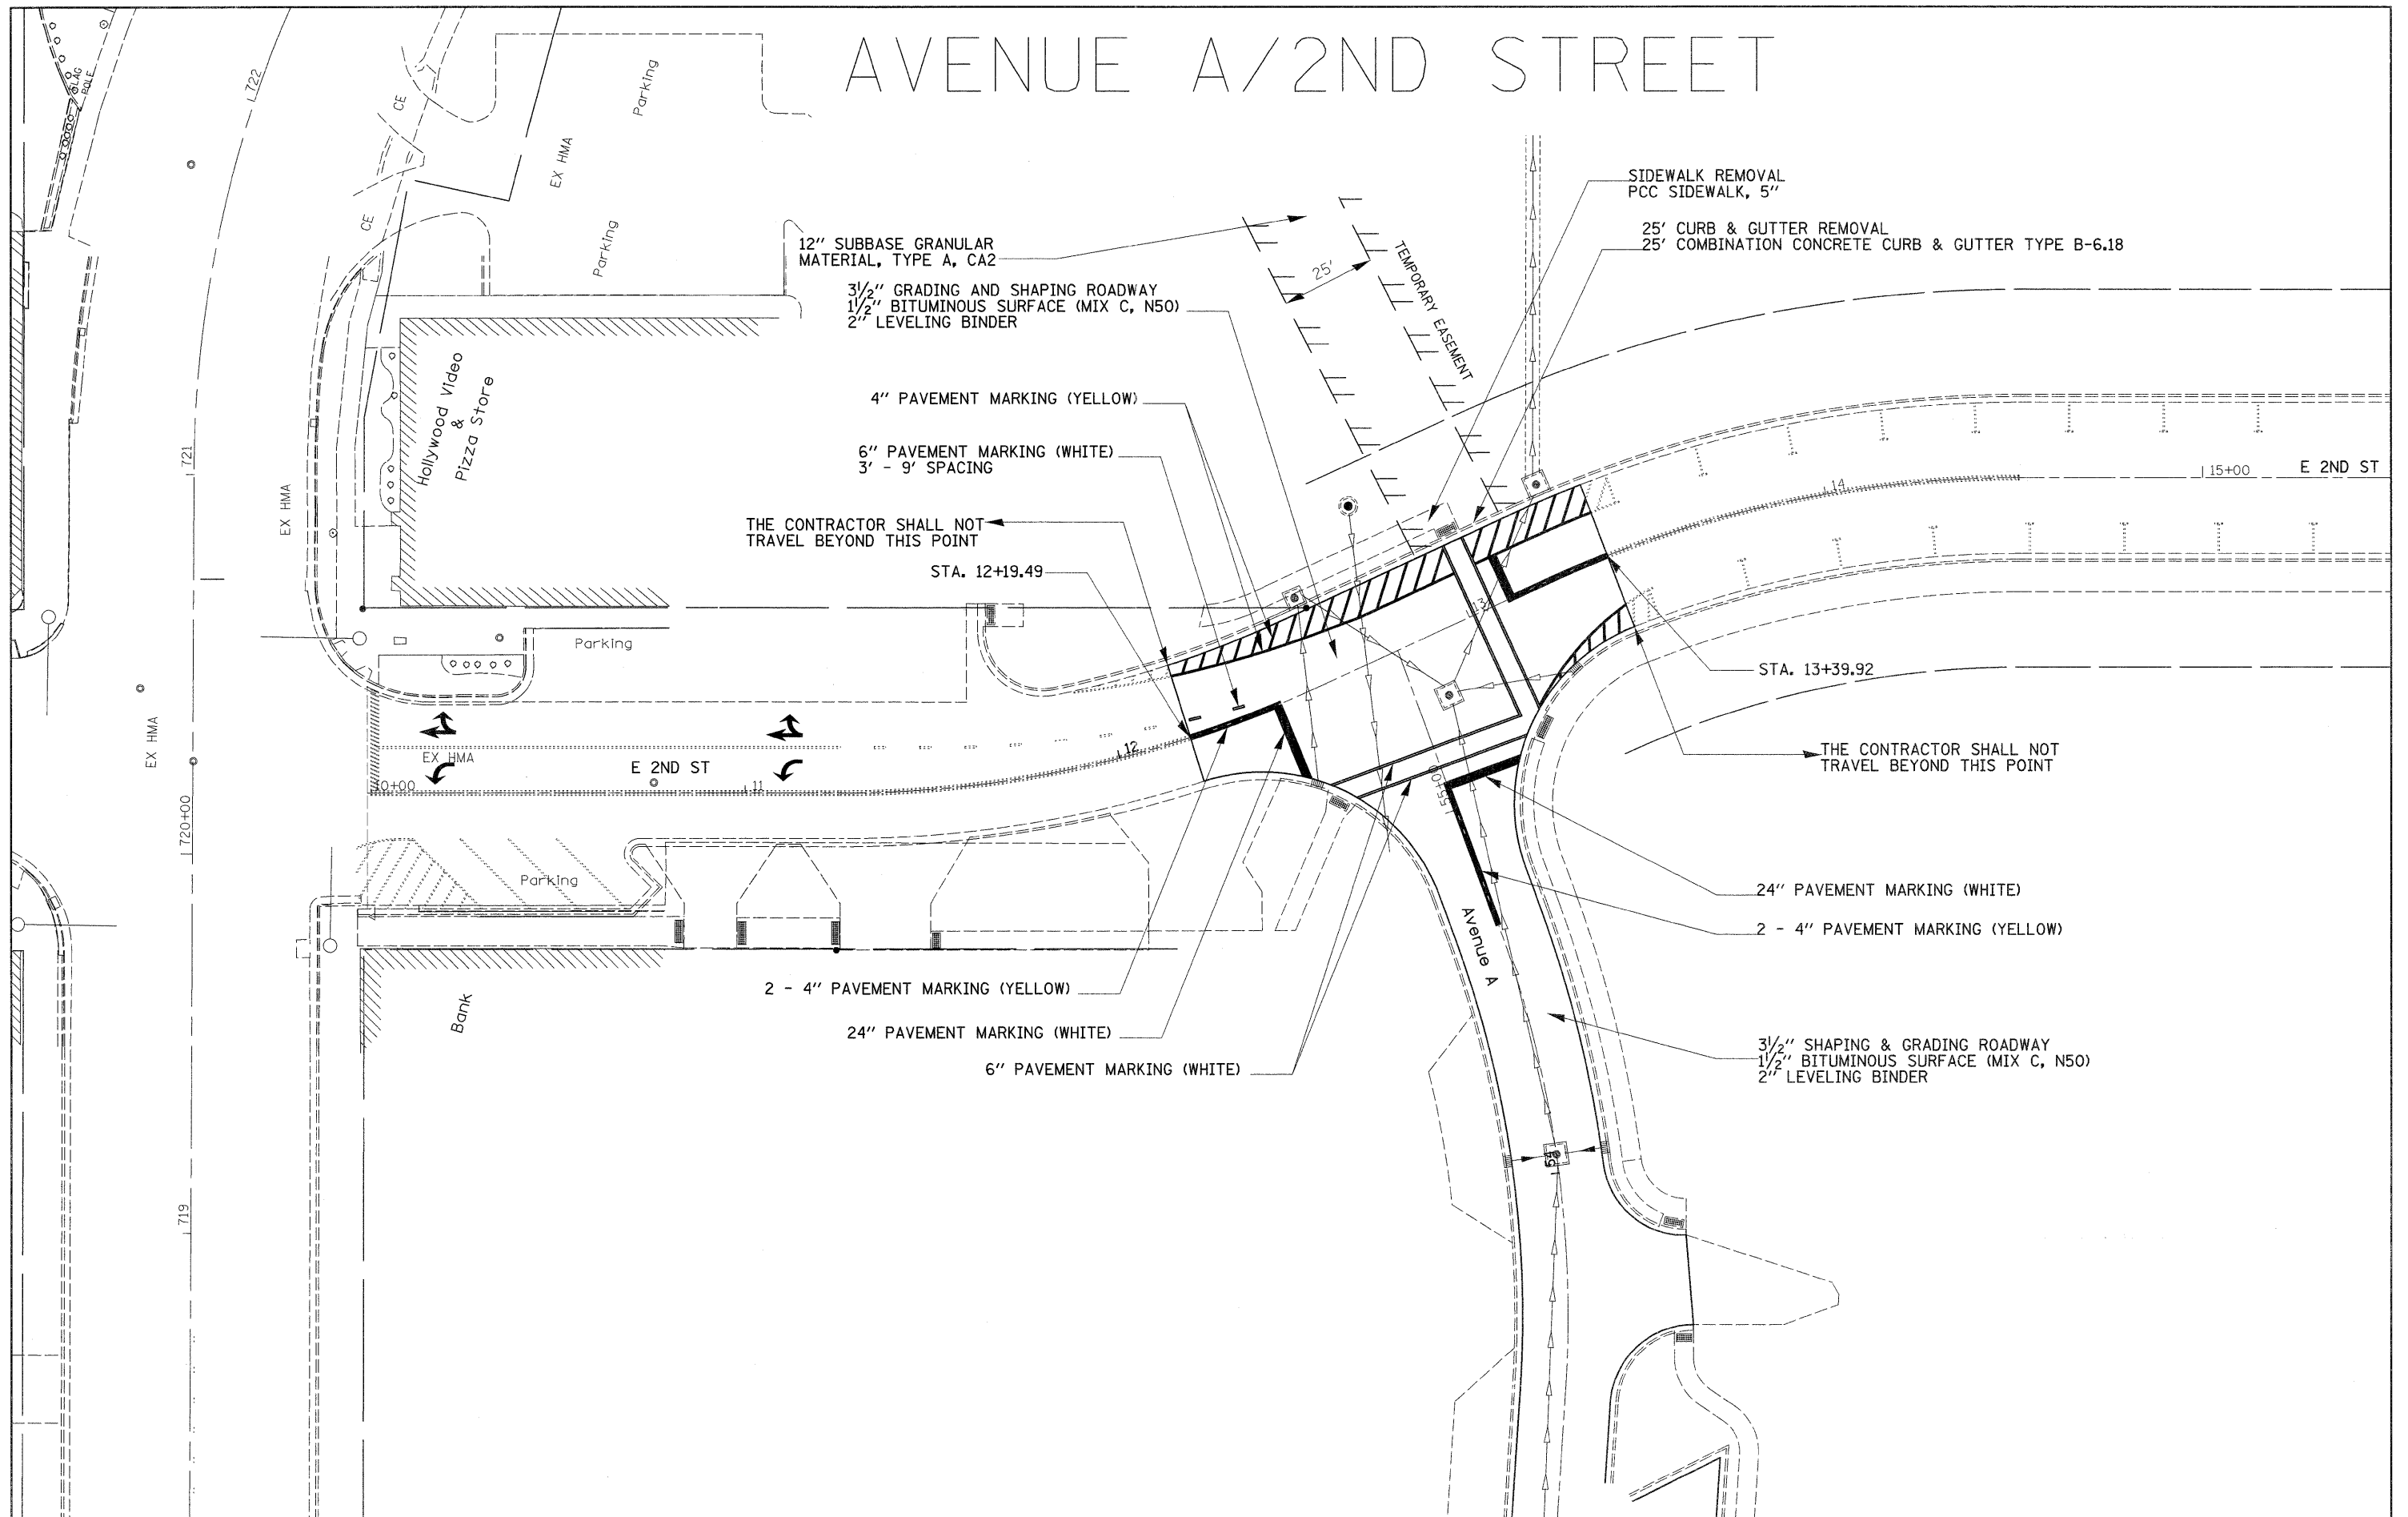

FILE NAME =	USER NAME = hensonke	DESIGNED -	REVISED -	STATE OF ILLINOIS DEPARTMENT OF TRANSPORTATION	AVENUE A / 2ND STREET			F.A.P. RTE.	SECTION	COUNTY	TOTAL SHEETS	SHEET NO.
ct:\pw\work\pwidot\hensonke\dms82258\0264888-sht-plan1.dgn		DRAWN -	REVISED -		646	1B-2	WHITESIDE	257	79A			
		CHECKED -	REVISED -		CONTRACT NO.							
		DATE -	REVISED -		ILLINOIS FED. AID PROJECT							
				SCALE:	SHEET NO.	OF SHEETS	STA.	TO STA.				