


A DECORATIVE LIGHT AND POLE-TYPE SA
NOT TO SCALE

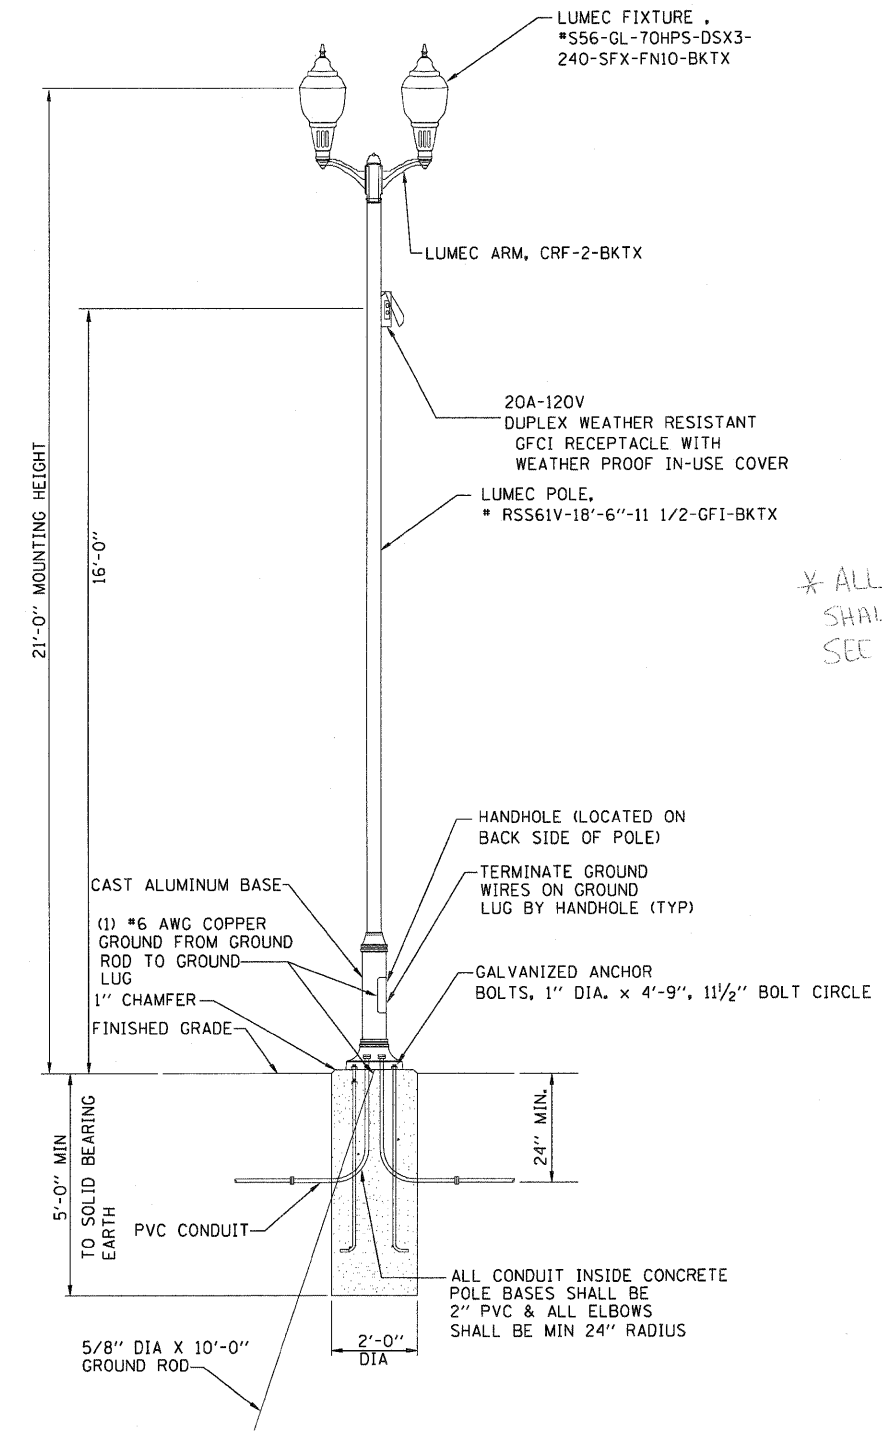

B DECORATIVE LIGHT AND POLE-TYPE SB
NOT TO SCALE

* ALL LIGHTS ON STRUCTURE AND IN STERLING SHALL HAVE BANNER BRACKETS. SEC SPECIAL PROVISION.

- NOTES:
- LUMINAIRES, ARMS, AND LIGHT POLES SHALL BE LUMEC, OR APPROVED EQUAL.
 - SEE SHEET L-12 FOR TYPE SA FOUNDATION DETAILS. SEE HIGHWAY STANDARD 836001 FOR TYPE SB FOUNDATION DETAILS.
 - CONTRACTOR SHALL VERIFY BOLT CIRCLE DIAMETER WITH POLE MANUFACTURER.

SINGH SINGH & ASSOCIATES, INC. CONSULTING ENGINEERS 300 W. ADAMS ST. CHICAGO, IL 60606 TEL: (312) 629-0240 FAX: (312) 629-8449	USER NAME = dwoznarski	DESIGNED - AM	REVISED -	STATE OF ILLINOIS DEPARTMENT OF TRANSPORTATION	LIGHT POLE DETAILS IL 40		F.A.P. RTE.	SECTION	COUNTY	TOTAL SHEETS	SHEET NO.
	PLOT SCALE = 1/800' = 1/8" = 1/8"	DRAWN - YJ	REVISED -		646	18-2	WHITESIDE	257	99		
	PLOT DATE = 7/14/2011	CHECKED - GR	REVISED -		SCALE: SHEET NO. 8 OF 12 SHEETS		CONTRACT NO. 64B80		FED. ROAD DIST. NO. 2 ILLINOIS FED. AID PROJECT		
		DATE - 04-18-2011	REVISED -								