


SHEET NO. 11A
26 SHEETS

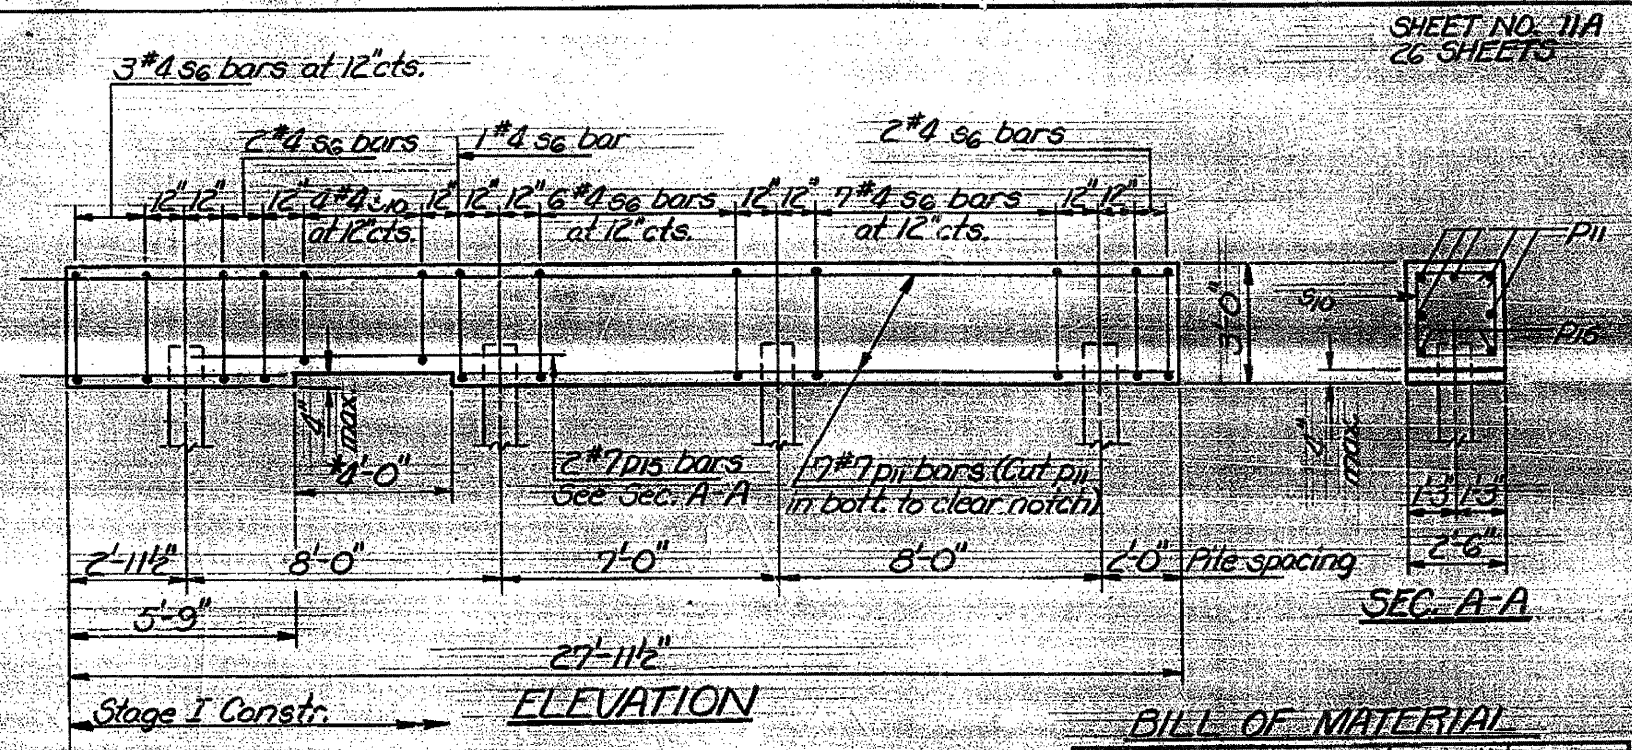


BILL OF MATERIAL

Bar No.	Size	Length	Shape
P15	#7	9'-6"	
S10	#4	10'-1"	□
Reinforcement Bars			Pound 70

*4'-0" Notch for existing telephone conduit.

Note: Work this sheet for construction changes with sheet 11 of 26 in the Bridge Plans.

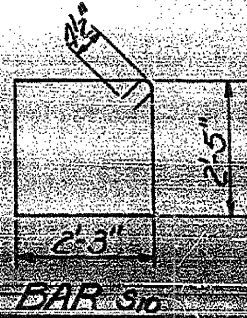

CONSTRUCTION CHANGE
SOUTH APPROACH BENT
EA. RT. 646 SEC. 1 BR. 1
WHITESIDE COUNTY
STATION 14+16.46