


F.A.P. RTE.	SECTION	COUNTY	TOTAL SHEETS	SHEET NO.
646	1B-2	WHITESIDE	257	253
STA. 722+75.79 TO STA. 724+00.00			ILLINOIS CONTRACT NO. 64B80	

DATE	
BY	
NO.	
FINAL SURVEY	
SURVEYED	
PLOTTED	
TEMPLATE	
AREAS CHECKED	

DATE	
BY	
NO.	
ORIGINAL SURVEY	
SURVEYED	
PLOTTED	
TEMPLATE	
AREAS CHECKED	

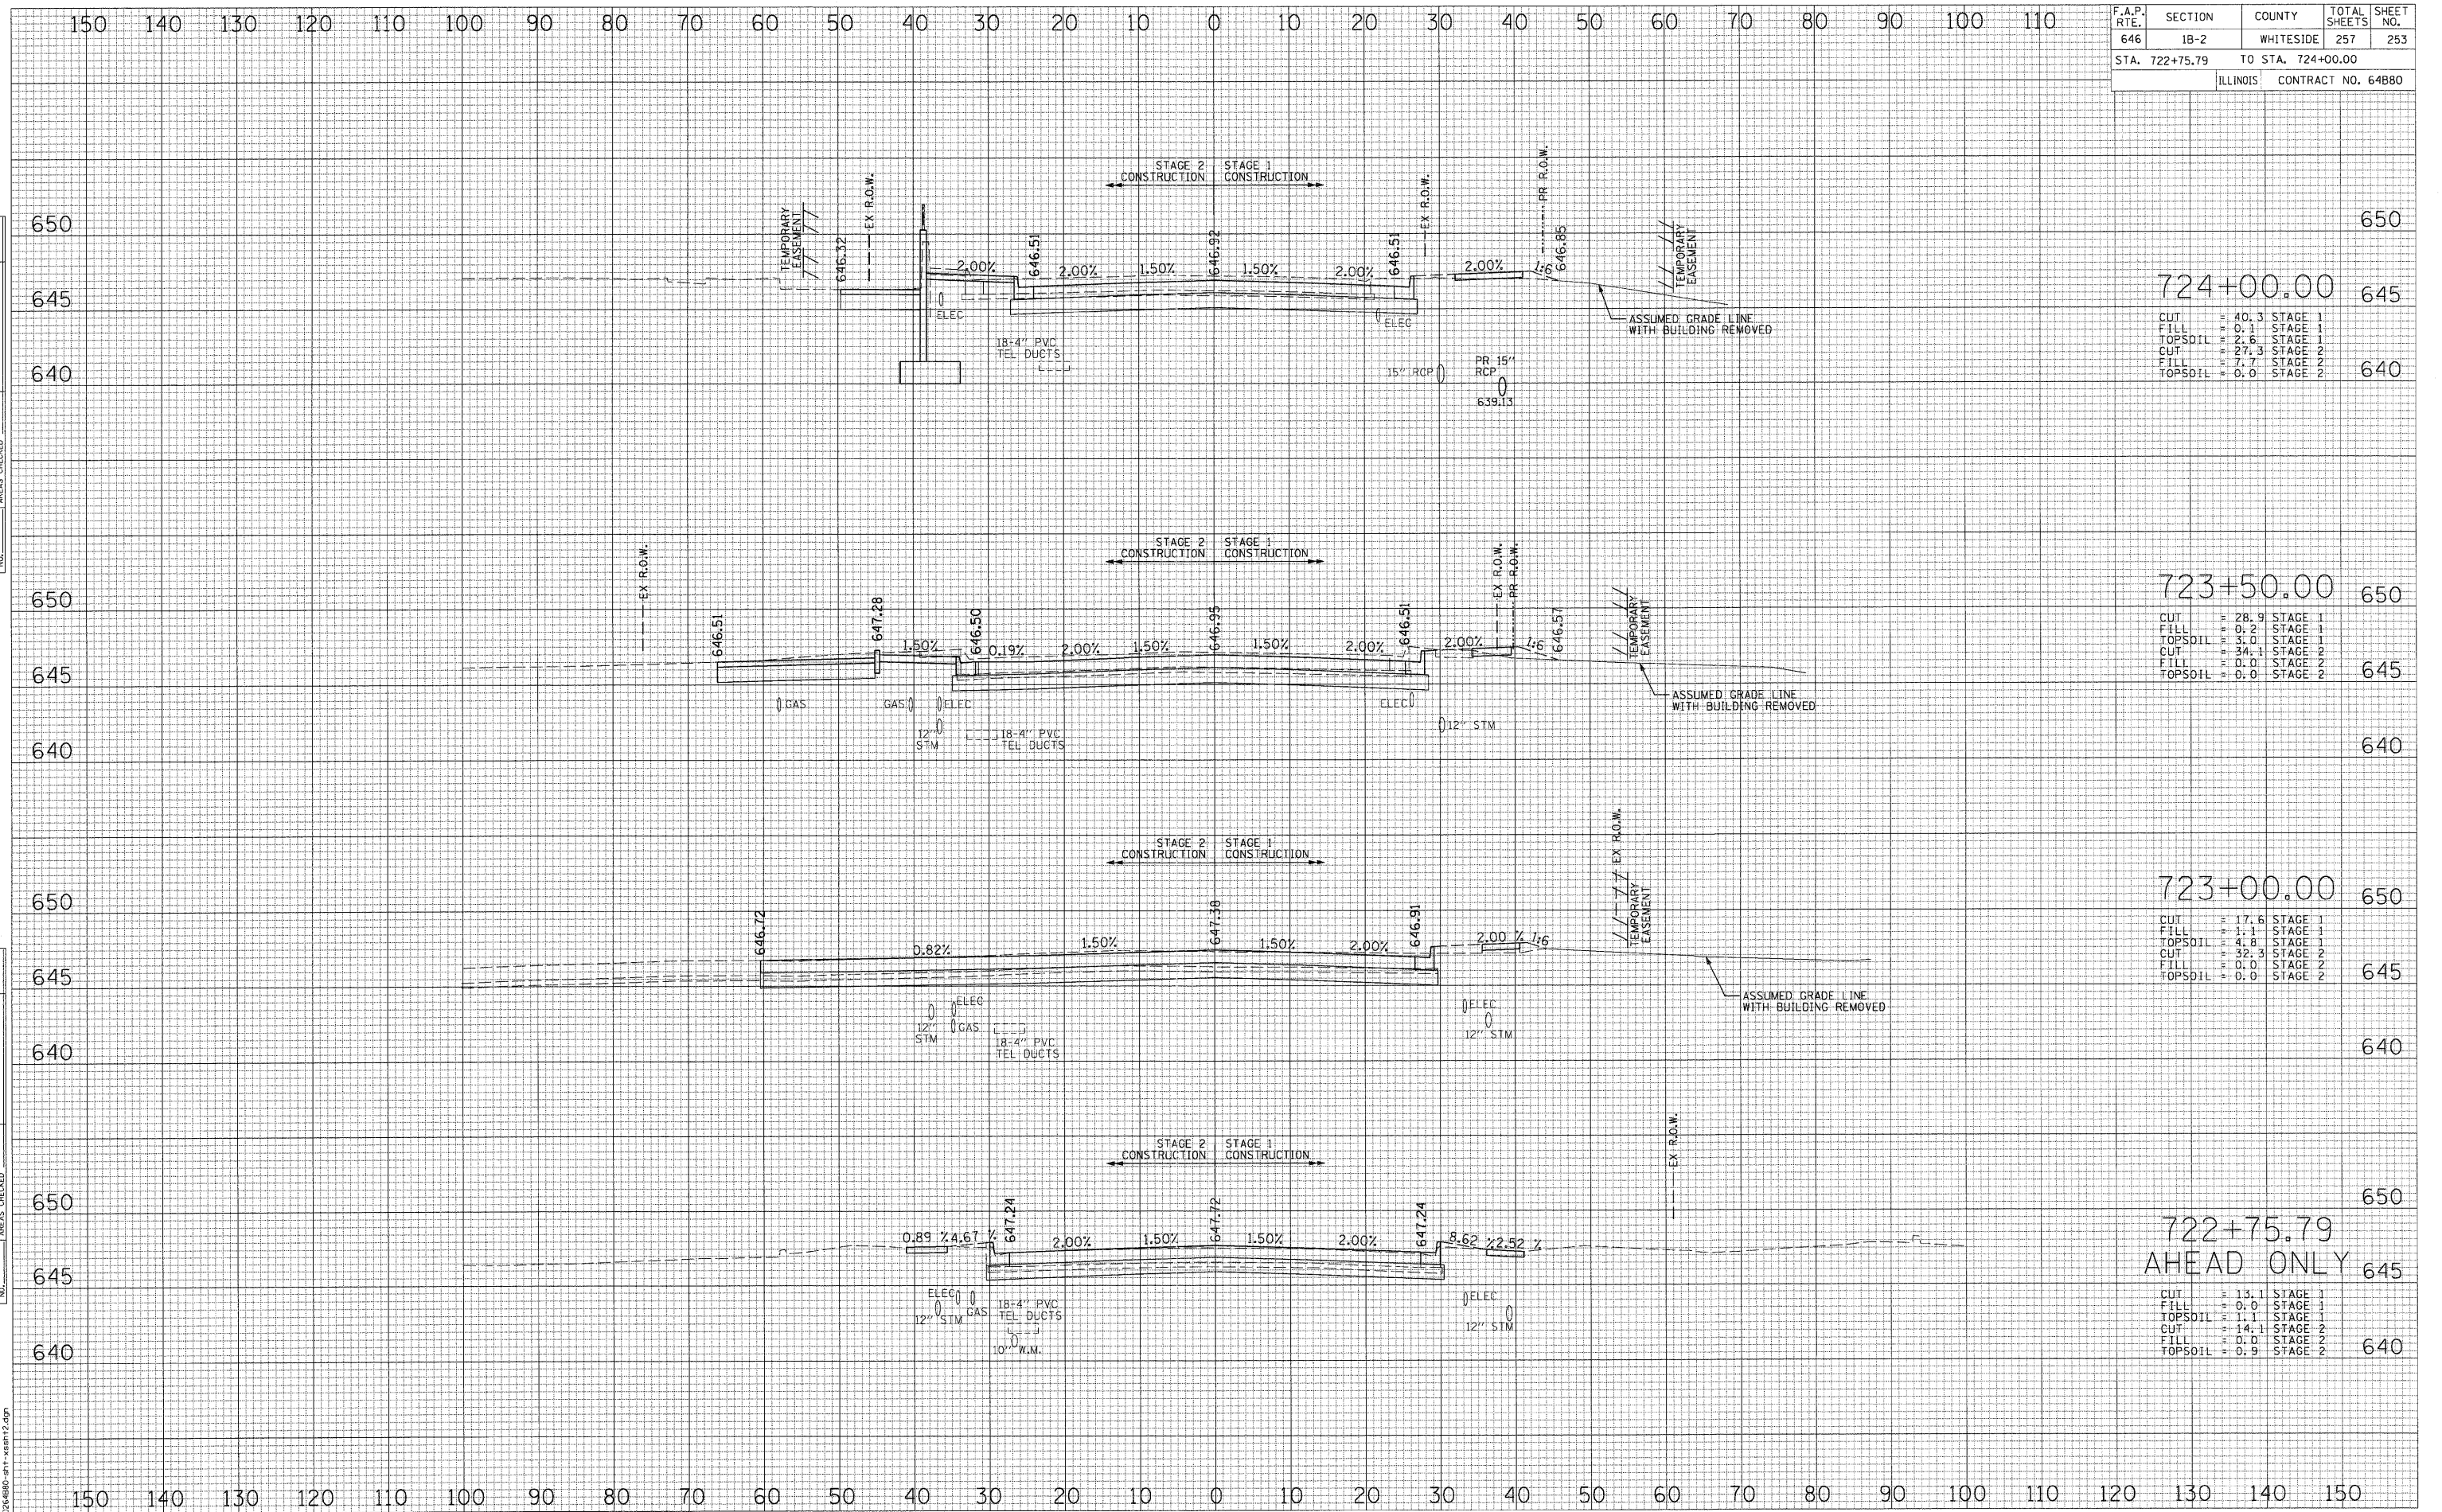

724+00.00

CUT	= 40.3	STAGE 1
FILL	= 0.3	STAGE 1
TOPSOIL	= 2.6	STAGE 1
CUT	= 27.3	STAGE 2
FILL	= 1.7	STAGE 2
TOPSOIL	= 0.0	STAGE 2

723+50.00

CUT	= 28.9	STAGE 1
FILL	= 0.2	STAGE 1
TOPSOIL	= 3.0	STAGE 1
CUT	= 34.1	STAGE 2
FILL	= 0.0	STAGE 2
TOPSOIL	= 0.0	STAGE 2

723+00.00

CUT	= 17.6	STAGE 1
FILL	= 1.1	STAGE 1
TOPSOIL	= 4.8	STAGE 1
CUT	= 32.3	STAGE 2
FILL	= 0.0	STAGE 2
TOPSOIL	= 0.0	STAGE 2

722+75.79
AHEAD ONLY

CUT	= 13.1	STAGE 1
FILL	= 0.0	STAGE 1
TOPSOIL	= 1.1	STAGE 1
CUT	= 14.1	STAGE 2
FILL	= 0.0	STAGE 2
TOPSOIL	= 0.9	STAGE 2