


F.A.P. RTE.	SECTION	COUNTY	TOTAL SHEETS	SHEET NO.
646	1B-2	WHITESIDE	257	257
STA. 735+50.00 TO STA. 736+55.00				
ILLINOIS CONTRACT NO. 64B80				

DATE	
BY	
FINAL SURVEY	
SURVEYED	
PLOTTED	
EMULATED	
NOTE BOOK	
AREAS CHECKED	
NO.	

DATE	
BY	
ORIGINAL SURVEY	
SURVEYED	
PLOTTED	
EMULATED	
NOTE BOOK	
AREAS CHECKED	
NO.	

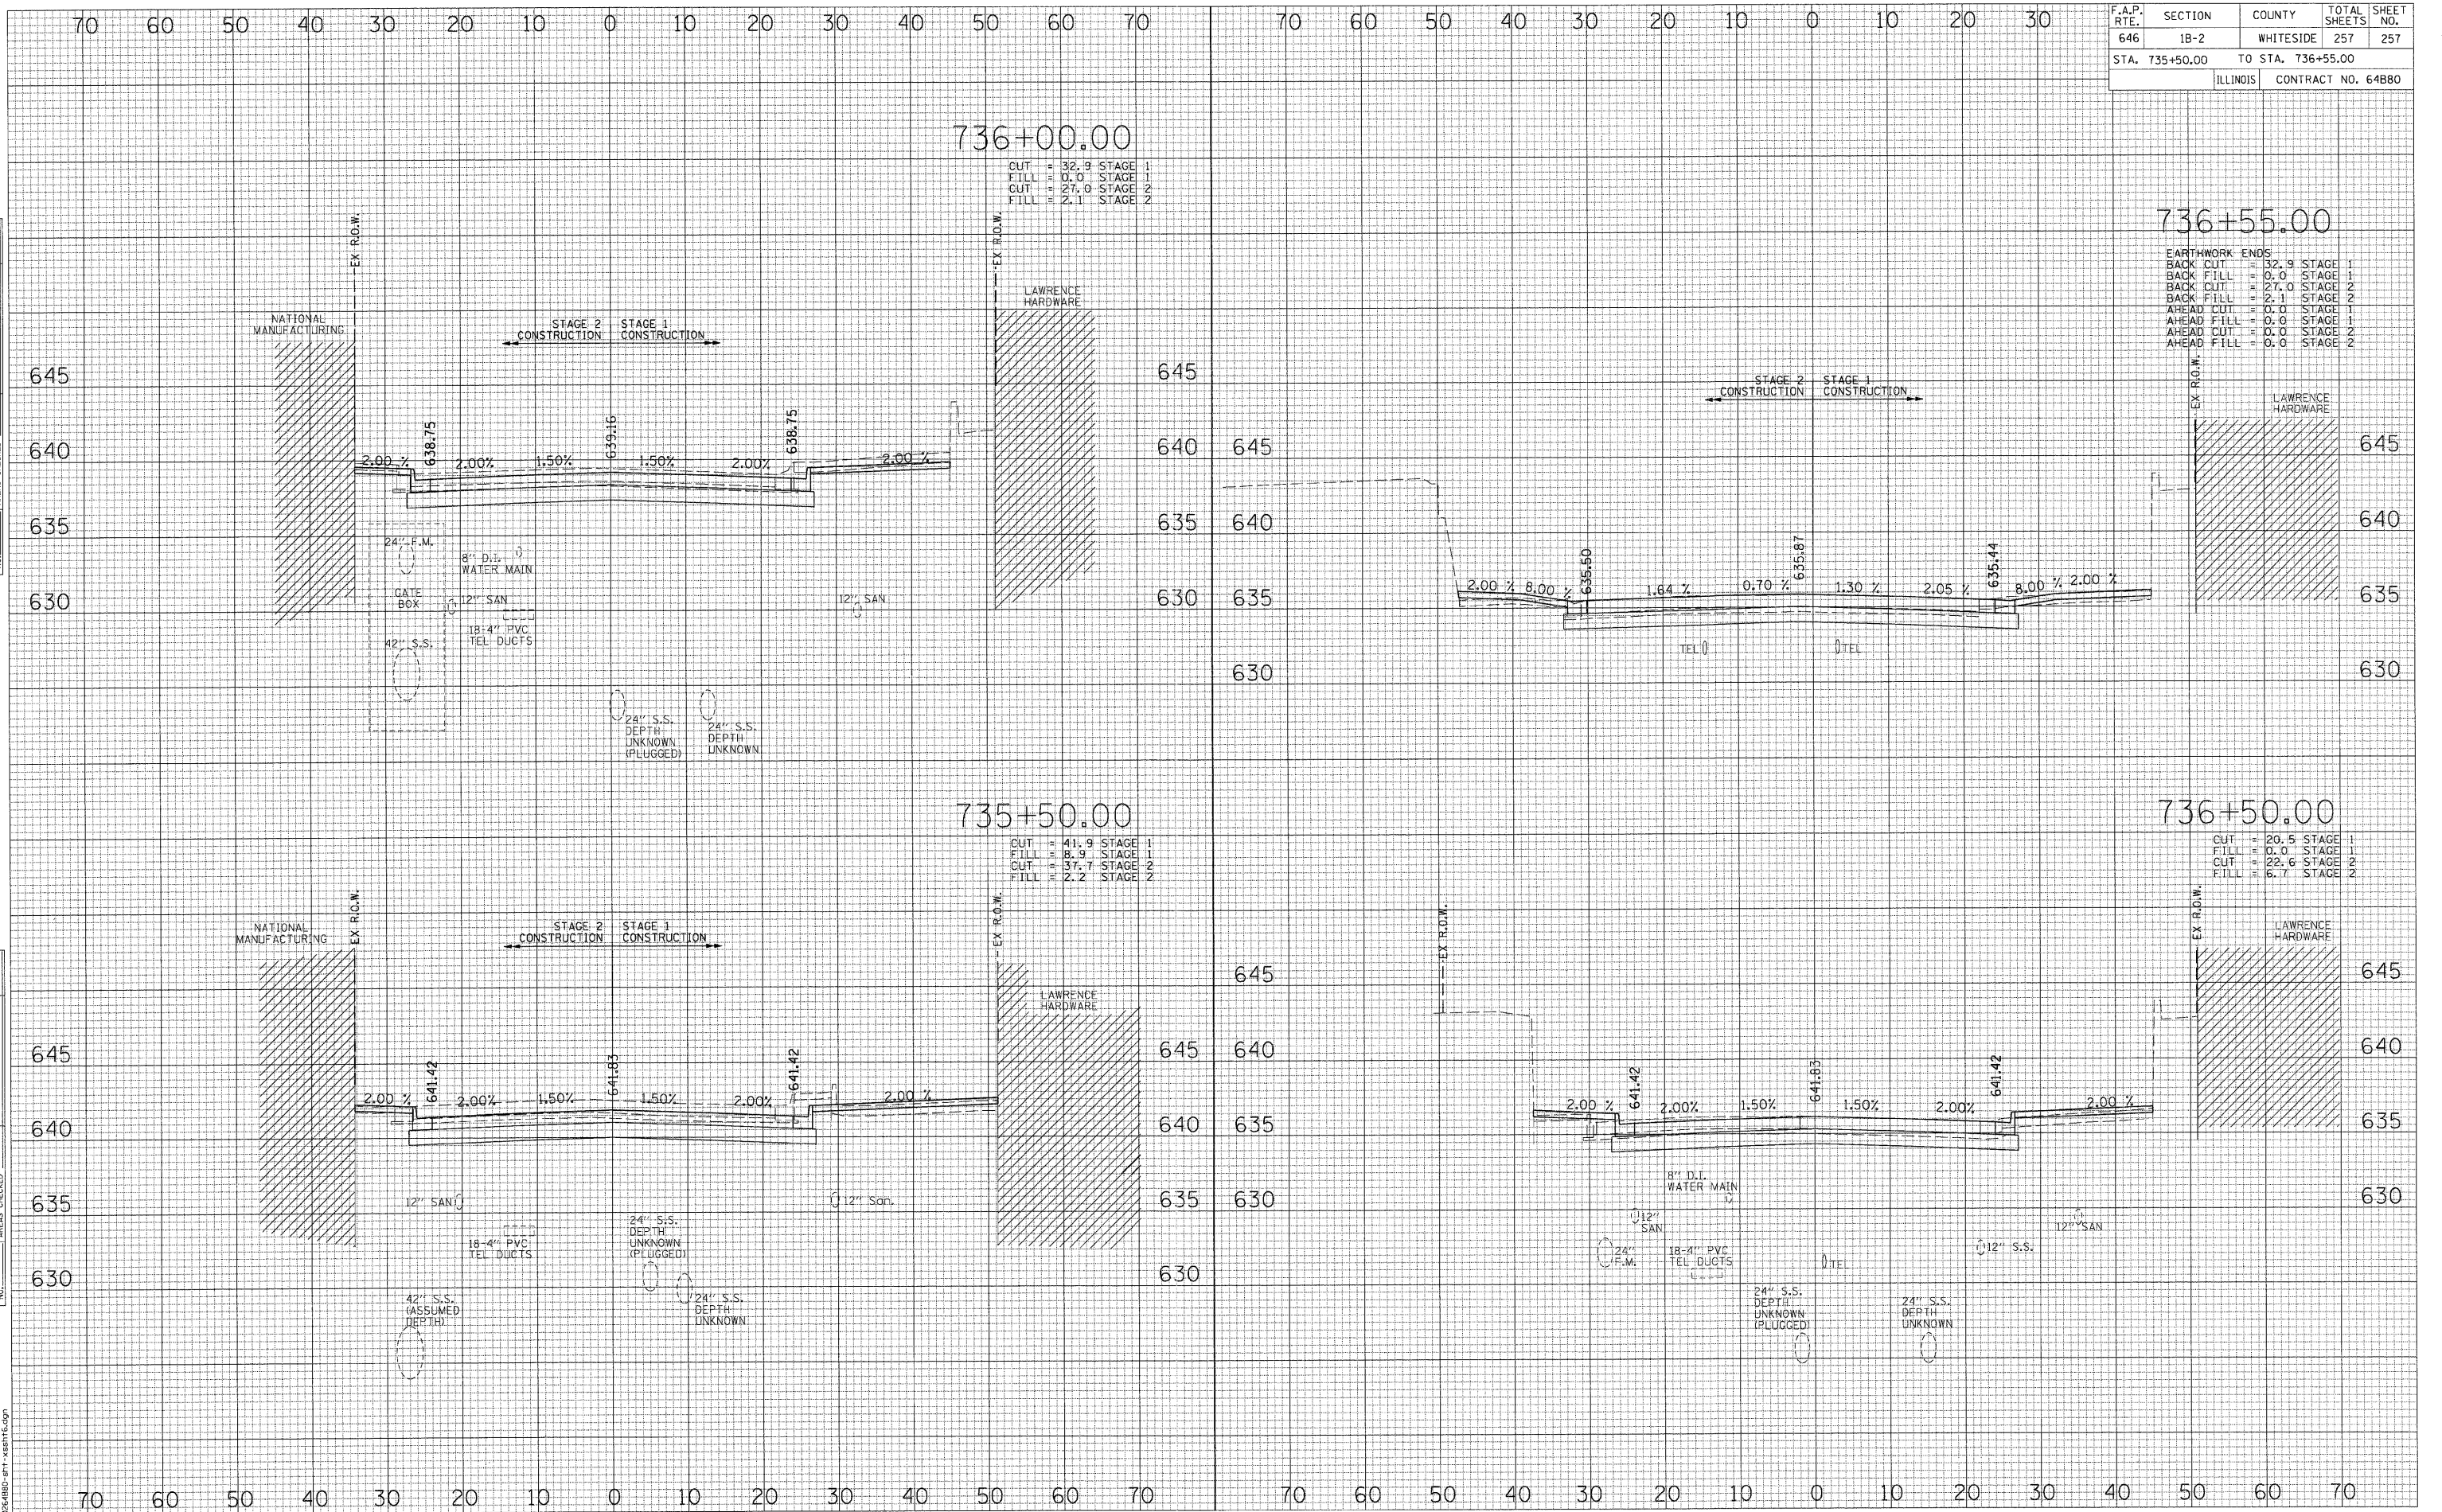

026480.dwg