


DATE	
BY	
SURVEYED	
PLATE	
NOTE BOOK	
AREAS CHECKED	
NO.	

DATE	
BY	
SURVEYED	
PLATE	
NOTE BOOK	
AREAS CHECKED	
NO.	

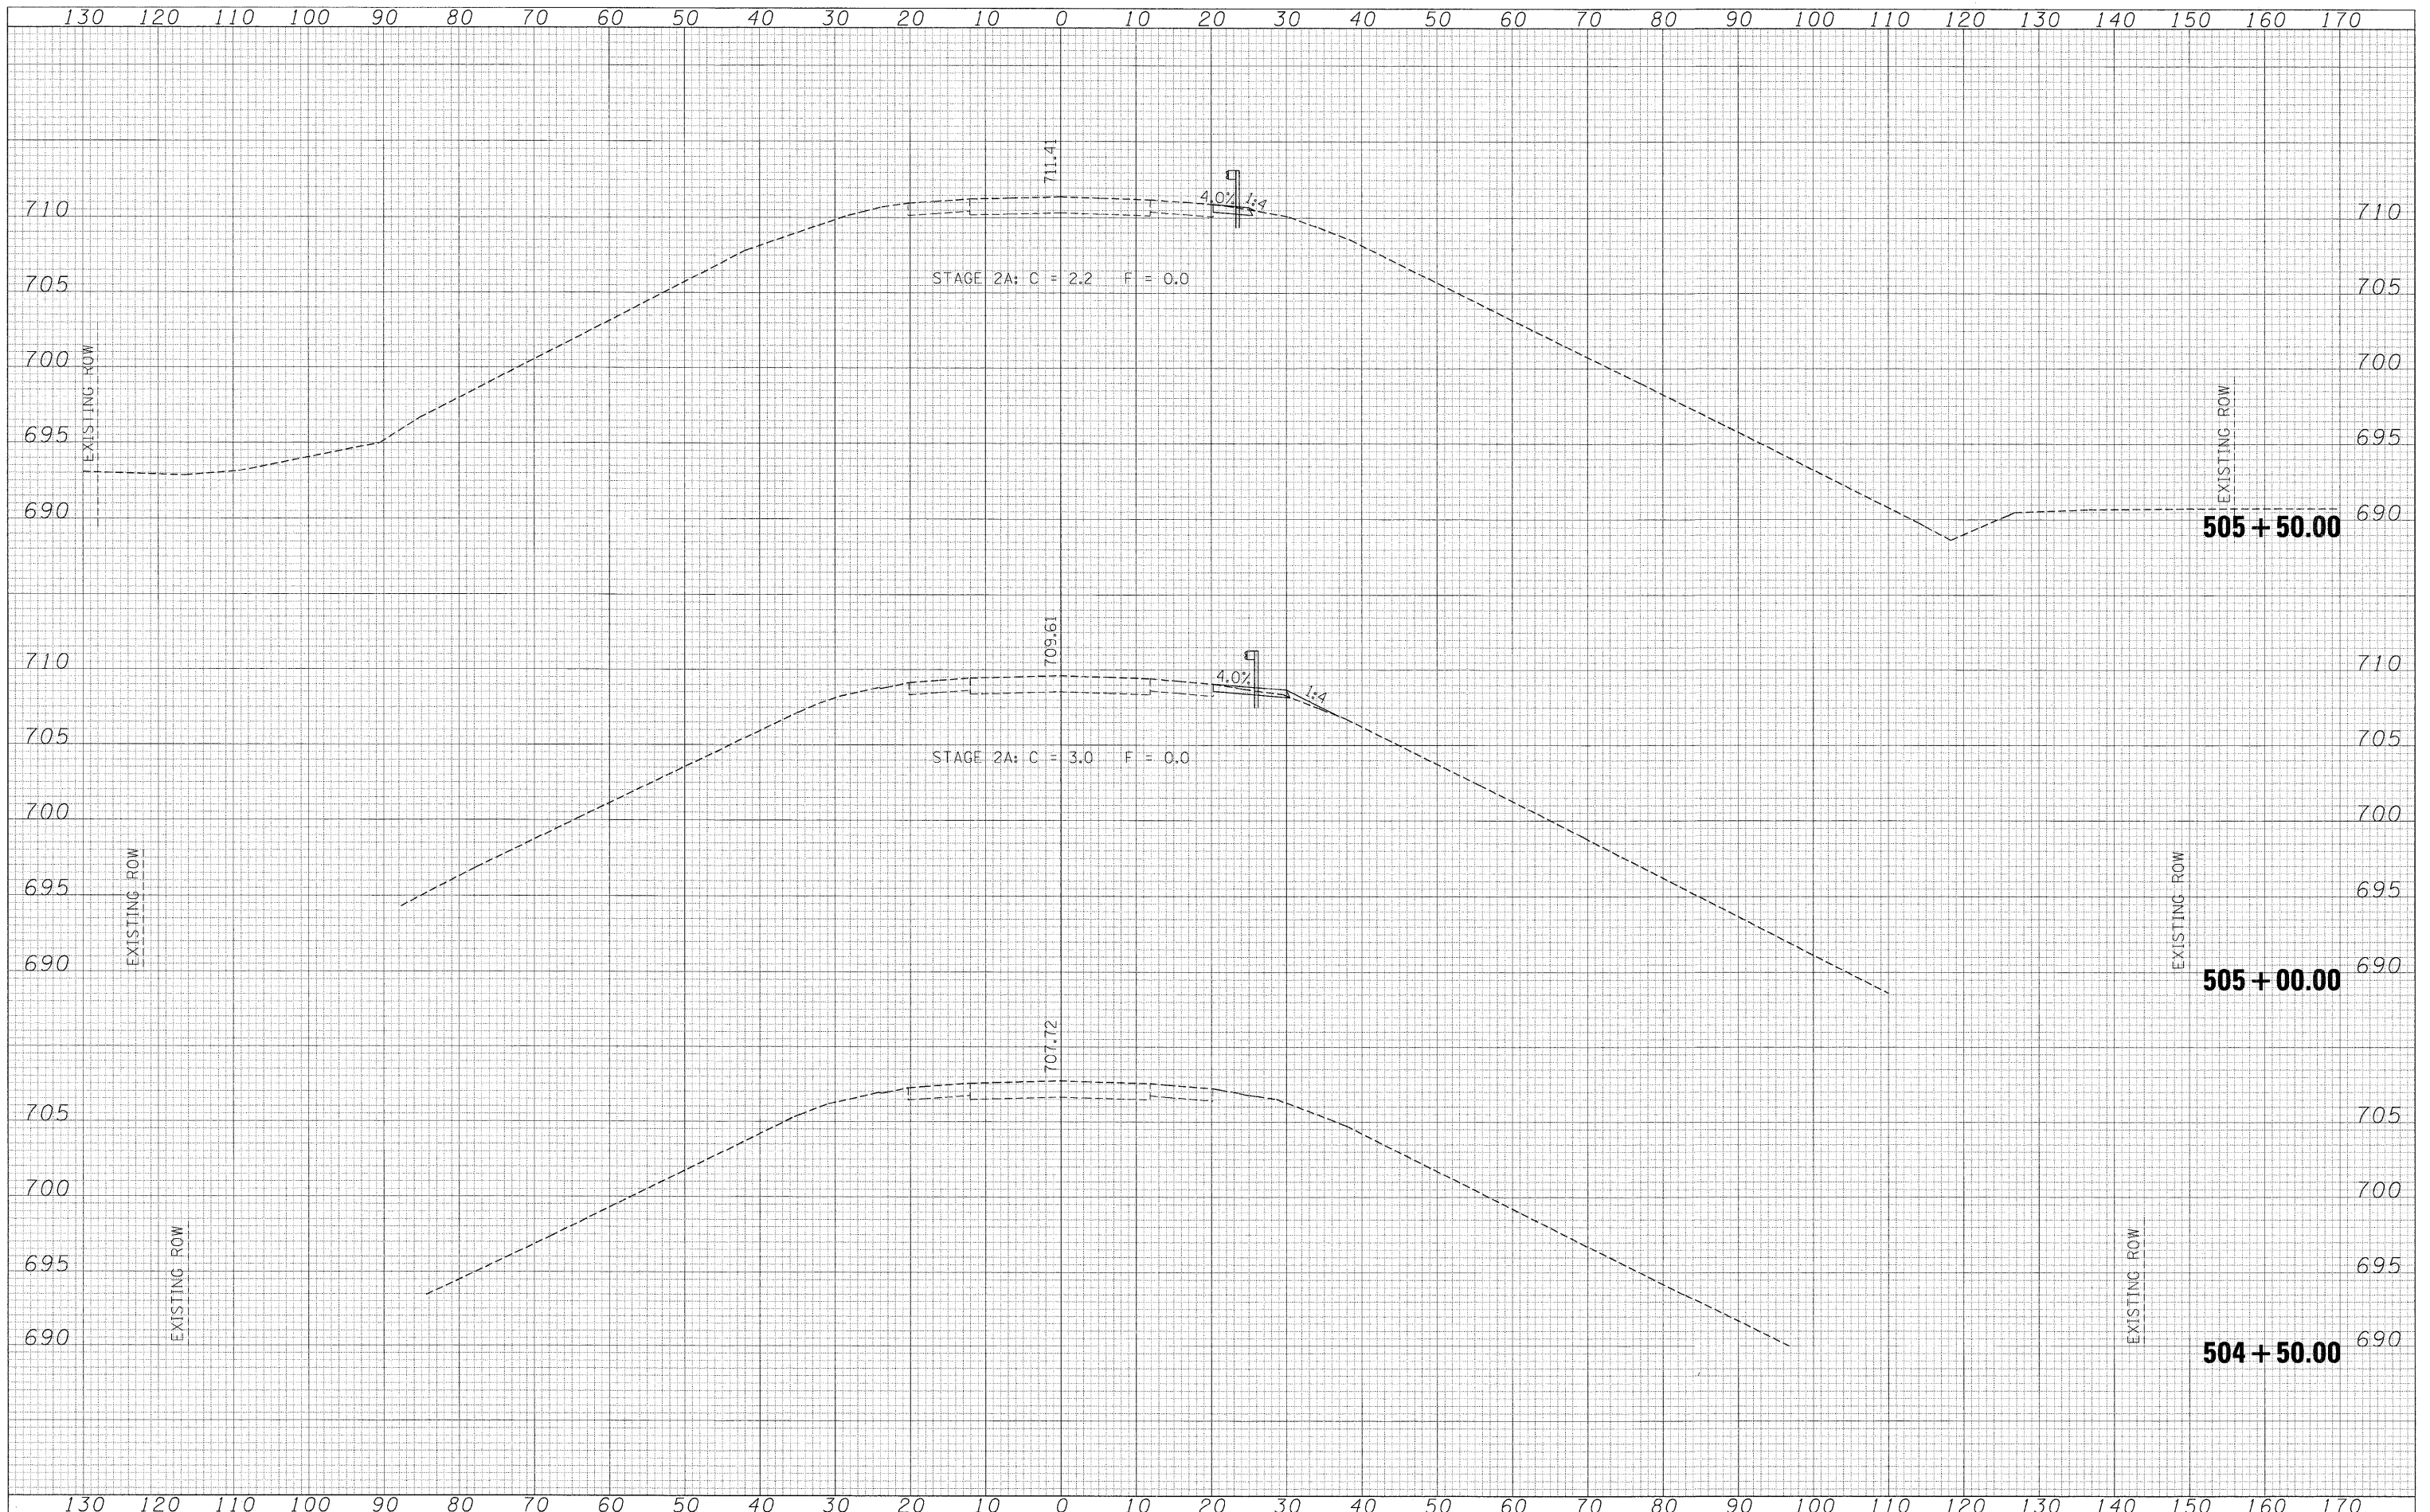

FILE NAME = t:\5015 phase1\1-2811-26\civil\IL 2\CADD Sheets\0264016-ah1-xsh1.dgn

USER NAME = _USER_

DESIGNED - CGC

DRAWN - CGC

CHECKED - AKK

DATE - 8/2/2011

REVISIONS

REVISIONS

REVISIONS

REVISIONS

REVISIONS

REVISIONS

REVISIONS

REVISIONS

STATE OF ILLINOIS
DEPARTMENT OF TRANSPORTATION

IL 2 OVER THE BNSF RAILROAD
CROSS SECTIONS

SCALE: $\frac{1}{2}'' = 10'$ SHEET NO. 43 OF 87 SHEETS STA. 504+50.00 TO STA. 505+50.00

F.A.P. RTE.	SECTION	COUNTY	TOTAL SHEETS	SHEET NO.
742	38VBR-1	OGLE	87	43
CONTRACT NO. 64D16			ILLINOIS FED. AID PROJECT	