


DATE	
BY	
FINAL SURVEY	
NOTE BOOK	
NO.	
SURVEYED	
TEMPLATE	
AREAS	
CHECKED	

DATE	
BY	
ORIGINAL SURVEY	
NOTE BOOK	
NO.	
SURVEYED	
TEMPLATE	
AREAS	
CHECKED	

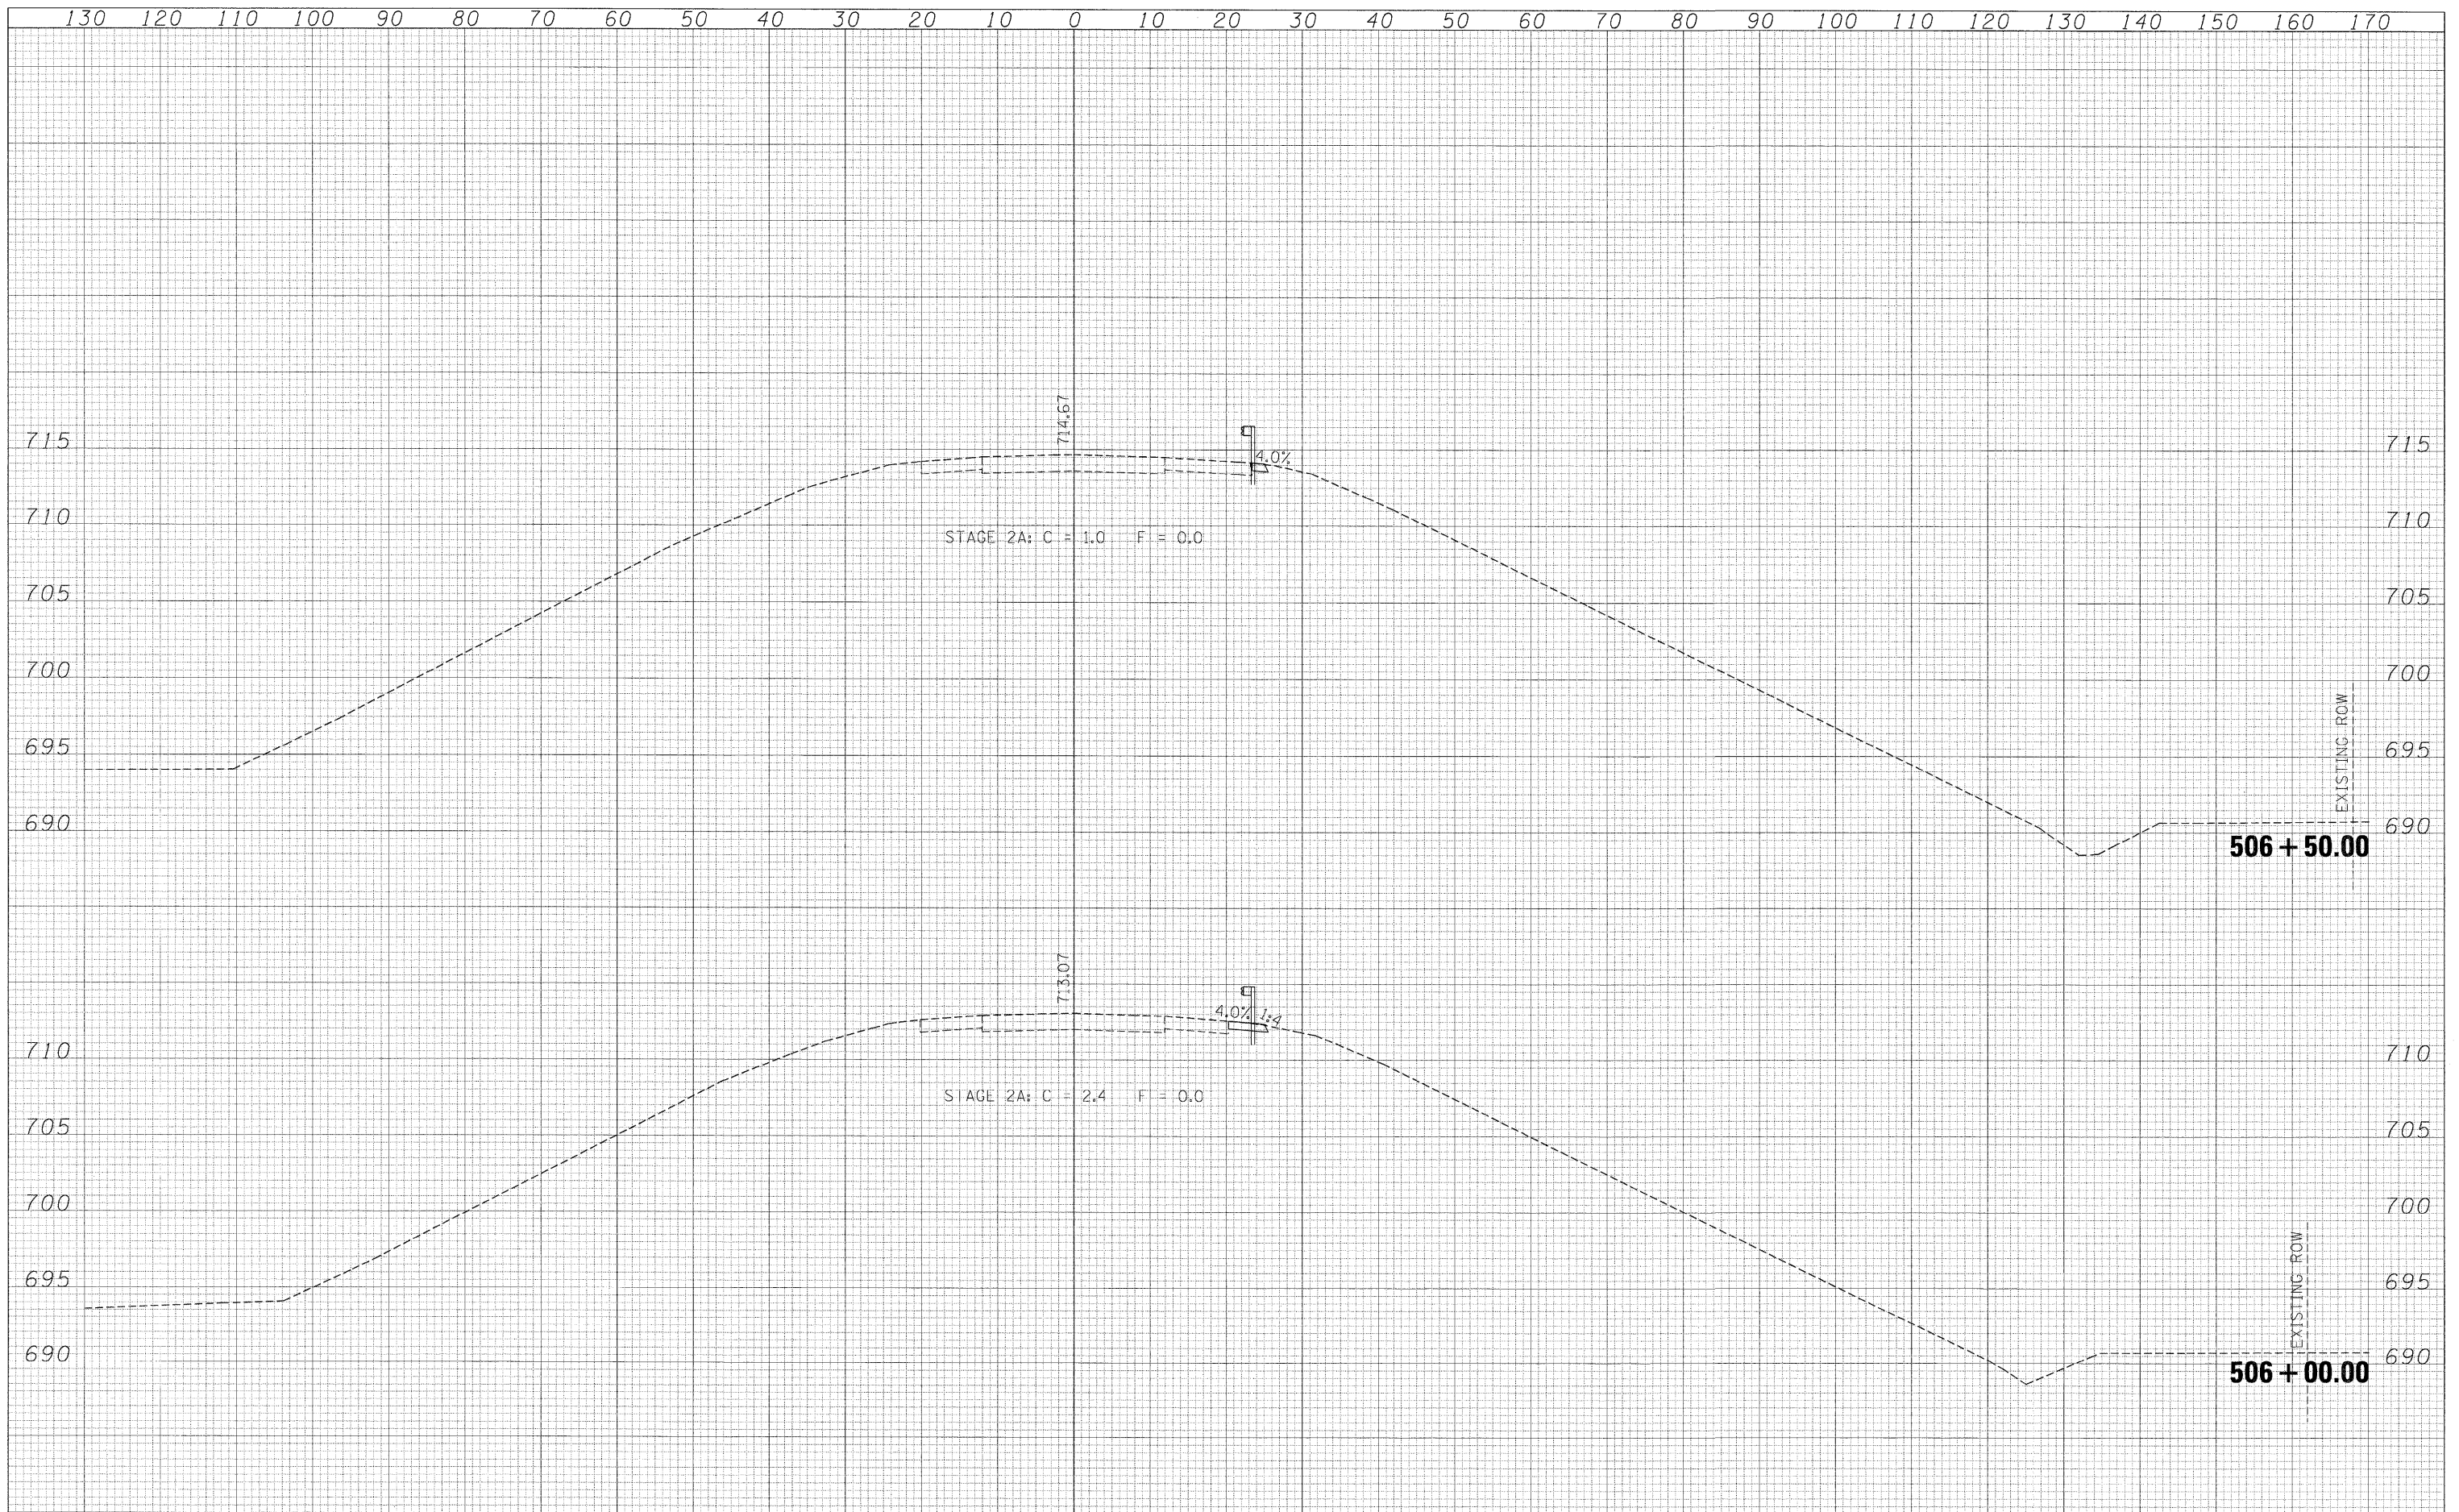

FILE NAME =	USER NAME = .USER.	DESIGNED - CGC	REVISED -	<b>STATE OF ILLINOIS DEPARTMENT OF TRANSPORTATION</b>	<b>IL 2 OVER THE BNSF RAILROAD CROSS SECTIONS</b>	F.A.P. RTE.	SECTION	COUNTY	TOTAL SHEETS	SHEET NO.	
t:\5015-phase11-11-2&11-26\civil\IL-2\CADD Sheets	0264016-sht-xssht.dgn	DRAWN - CGC	REVISED -			742	38VBR-1	OGLE	87	44	
PLOT SCALE = *SCALE*		CHECKED - AKK	REVISED -			CONTRACT NO. 64D16					
PLOT DATE = 8/18/2011		DATE - 8/2/2011	REVISED -			ILLINOIS FED. AID PROJECT					

SCALE:  $\frac{1}{2}$ " = 10' SHEET NO. 44 OF 87 SHEETS STA. 506+00.00 TO STA. 506+50.00