


FINAL	SURVEYED	DATE
SURVEY	BY	
NOTE BOOK	NO.	
AREAS CHECKED		

ORIGINAL	SURVEYED	DATE
SURVEY	BY	
NOTE BOOK	NO.	
AREAS CHECKED		

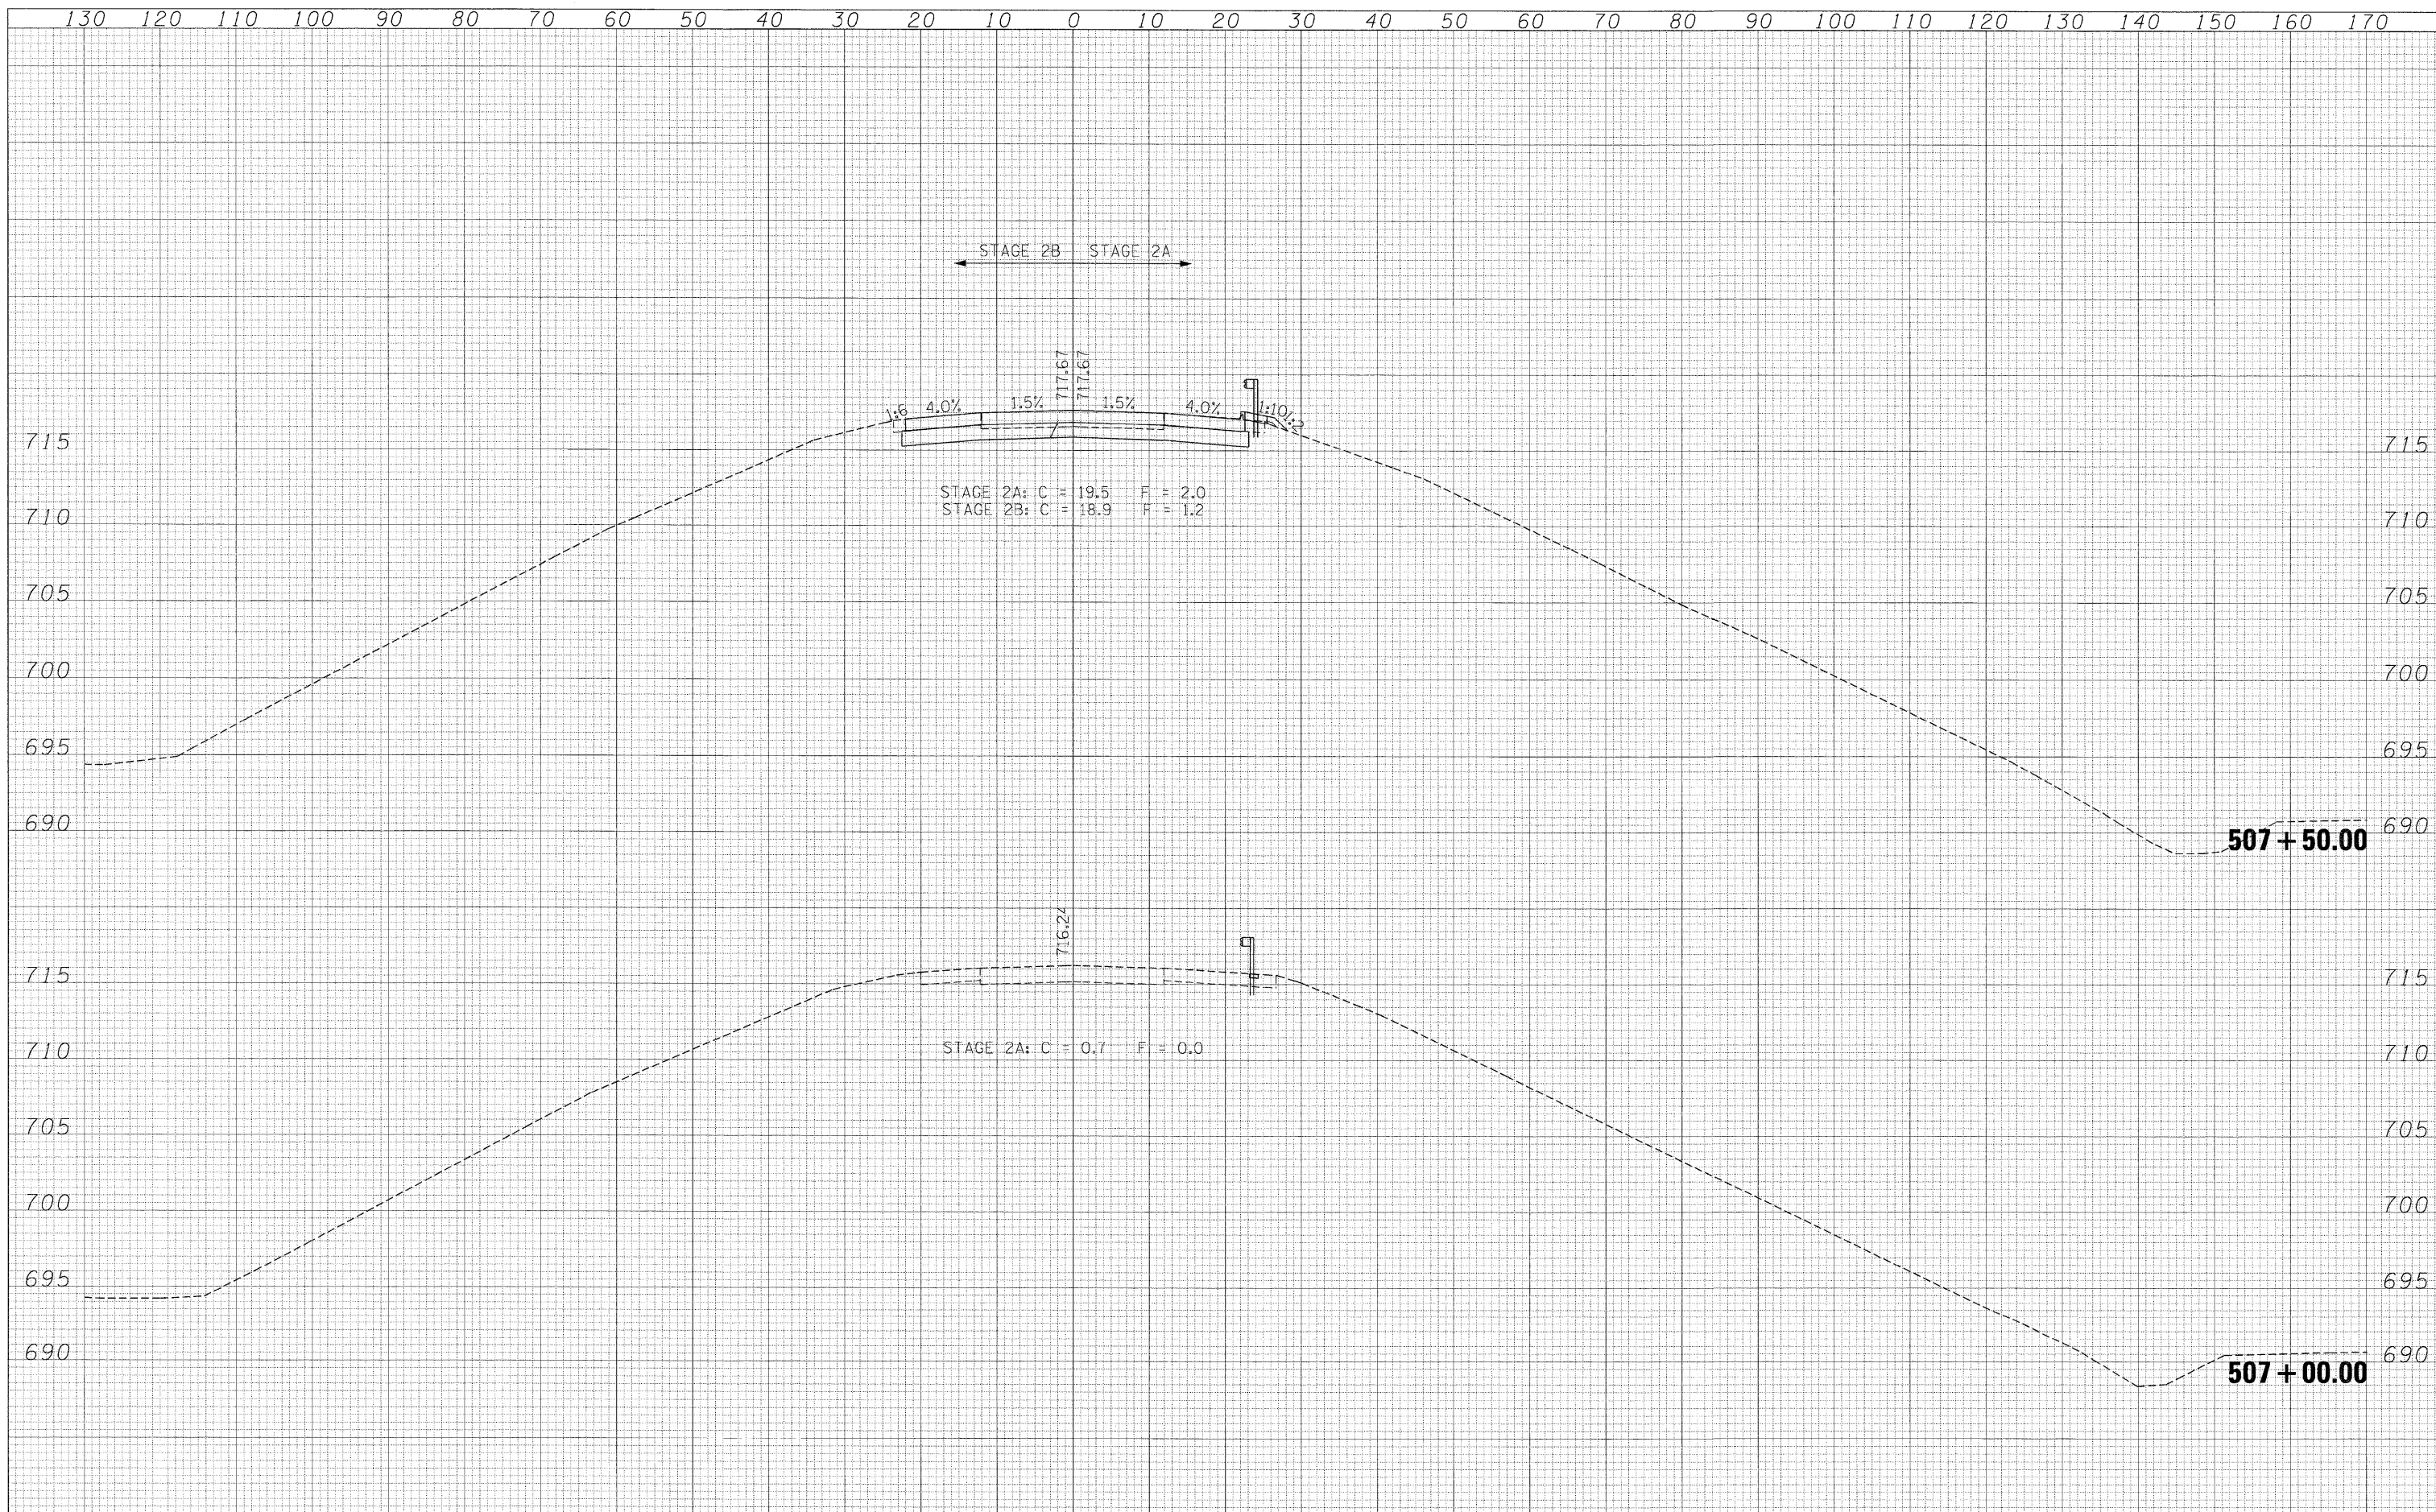

FILE NAME =	USER NAME = _USER_	DESIGNED - CGC	REVISED -	<b>STATE OF ILLINOIS DEPARTMENT OF TRANSPORTATION</b>	<b>IL 2 OVER THE BNSF RAILROAD CROSS SECTIONS</b>	F.A.P. RTE.	SECTION	COUNTY	TOTAL SHEETS	SHEET NO.	
t:\5015-phoeu...il-2&l-26\civil\IL-2\CADD Sheets	0264016-sht-xshd.dgn	DRAWN - CGC	REVISED			742	38VBR-1	OGLE	87	45	
	PLOT SCALE = #SCALE#	CHECKED - AKK	REVISED -			CONTRACT NO. 64D16					
	PLOT DATE = 8/18/2011	DATE - 8/2/2011	REVISED -			ILLINOIS FED. AID PROJECT					

SCALE:  $\frac{1}{2}$ " = 10'  
SHEET NO. 45 OF 87 SHEETS STA. 507+00.00 TO STA. 507+50.00