


130 120 110 100 90 80 70 60 50 40 30 20 10 0 10 20 30 40 50 60 70 80 90 100 110 120 130 140 150 160 170

FINAL	SURVEYED	DATE
SURVEY	BY	
NOTE BOOK	NO.	
AREAS CHECKED		

ORIGINAL	SURVEYED	DATE
SURVEY	BY	
NOTE BOOK	NO.	
AREAS CHECKED		

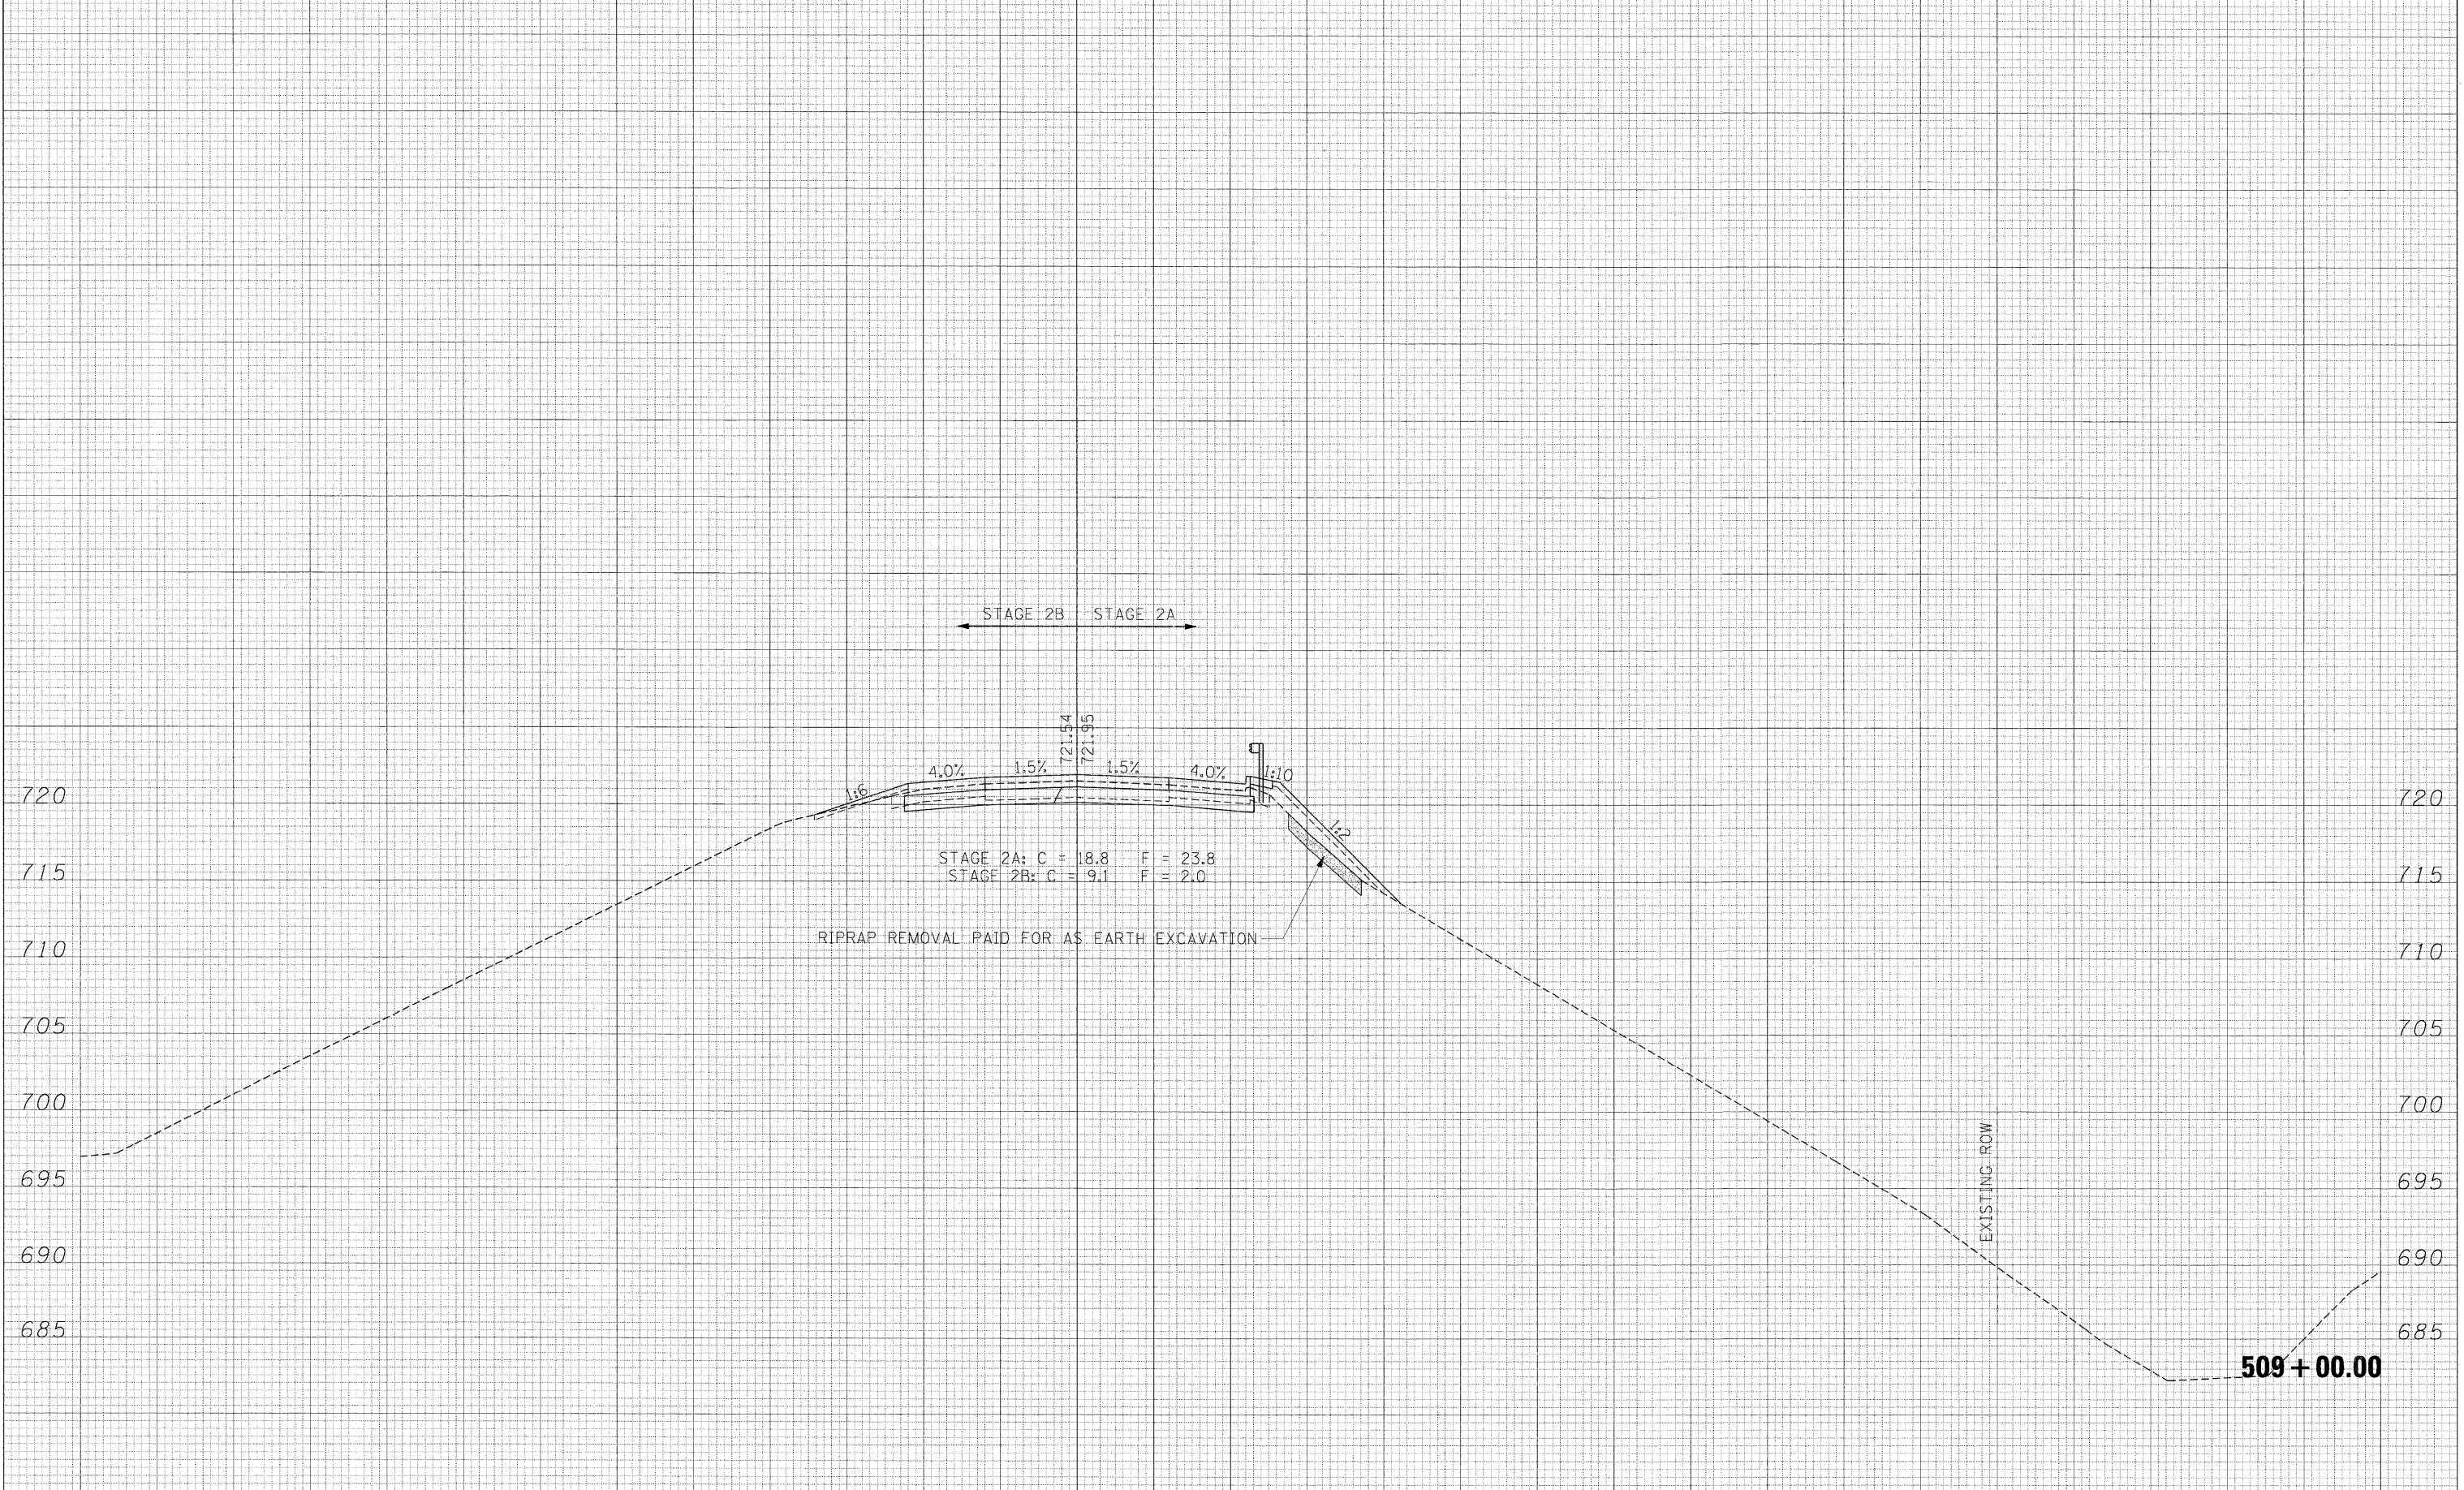

← STAGE 2B STAGE 2A →

STAGE 2A: C = 18.8 F = 23.8
 STAGE 2B: C = 9.1 F = 2.0

RIPRAP REMOVAL PAID FOR AS EARTH EXCAVATION

EXISTING ROW

509+00.00

130 120 110 100 90 80 70 60 50 40 30 20 10 0 10 20 30 40 50 60 70 80 90 100 110 120 130 140 150 160 170

FILE NAME =
 t:\5015-phase1-11-2&1-26\civil\IL-2\CADD Sheets\0284D16-sht-xshd.dgn

USER NAME = _USER_	DESIGNED - CGC	REVISED -
DRAWN - CGC	CHECKED - AKK	REVISED -
PLOT SCALE = *SCALE*	DATE - 8/2/2011	REVISED -

STATE OF ILLINOIS
 DEPARTMENT OF TRANSPORTATION

IL 2 OVER THE BNSF RAILROAD
 CROSS SECTIONS

SCALE: H_v 1"=10'
 SHEET NO. 47 OF 87 SHEETS STA. 509+00.00 TO STA. 509+00.00

F.A.P. RTE.	SECTION	COUNTY	TOTAL SHEETS	SHEET NO.
742	38VBR-1	OGLE	87	47
CONTRACT NO. 64D16				
ILLINOIS FED. AID PROJECT				