


FINAL SURVEY	DATE
SURVEYED	BY
NOTE BOOK	
TEMP. PLATE	
AREAS CHECKED	
NO.	

ORIGINAL SURVEY	DATE
SURVEYED	BY
NOTE BOOK	
TEMP. PLATE	
AREAS CHECKED	
NO.	

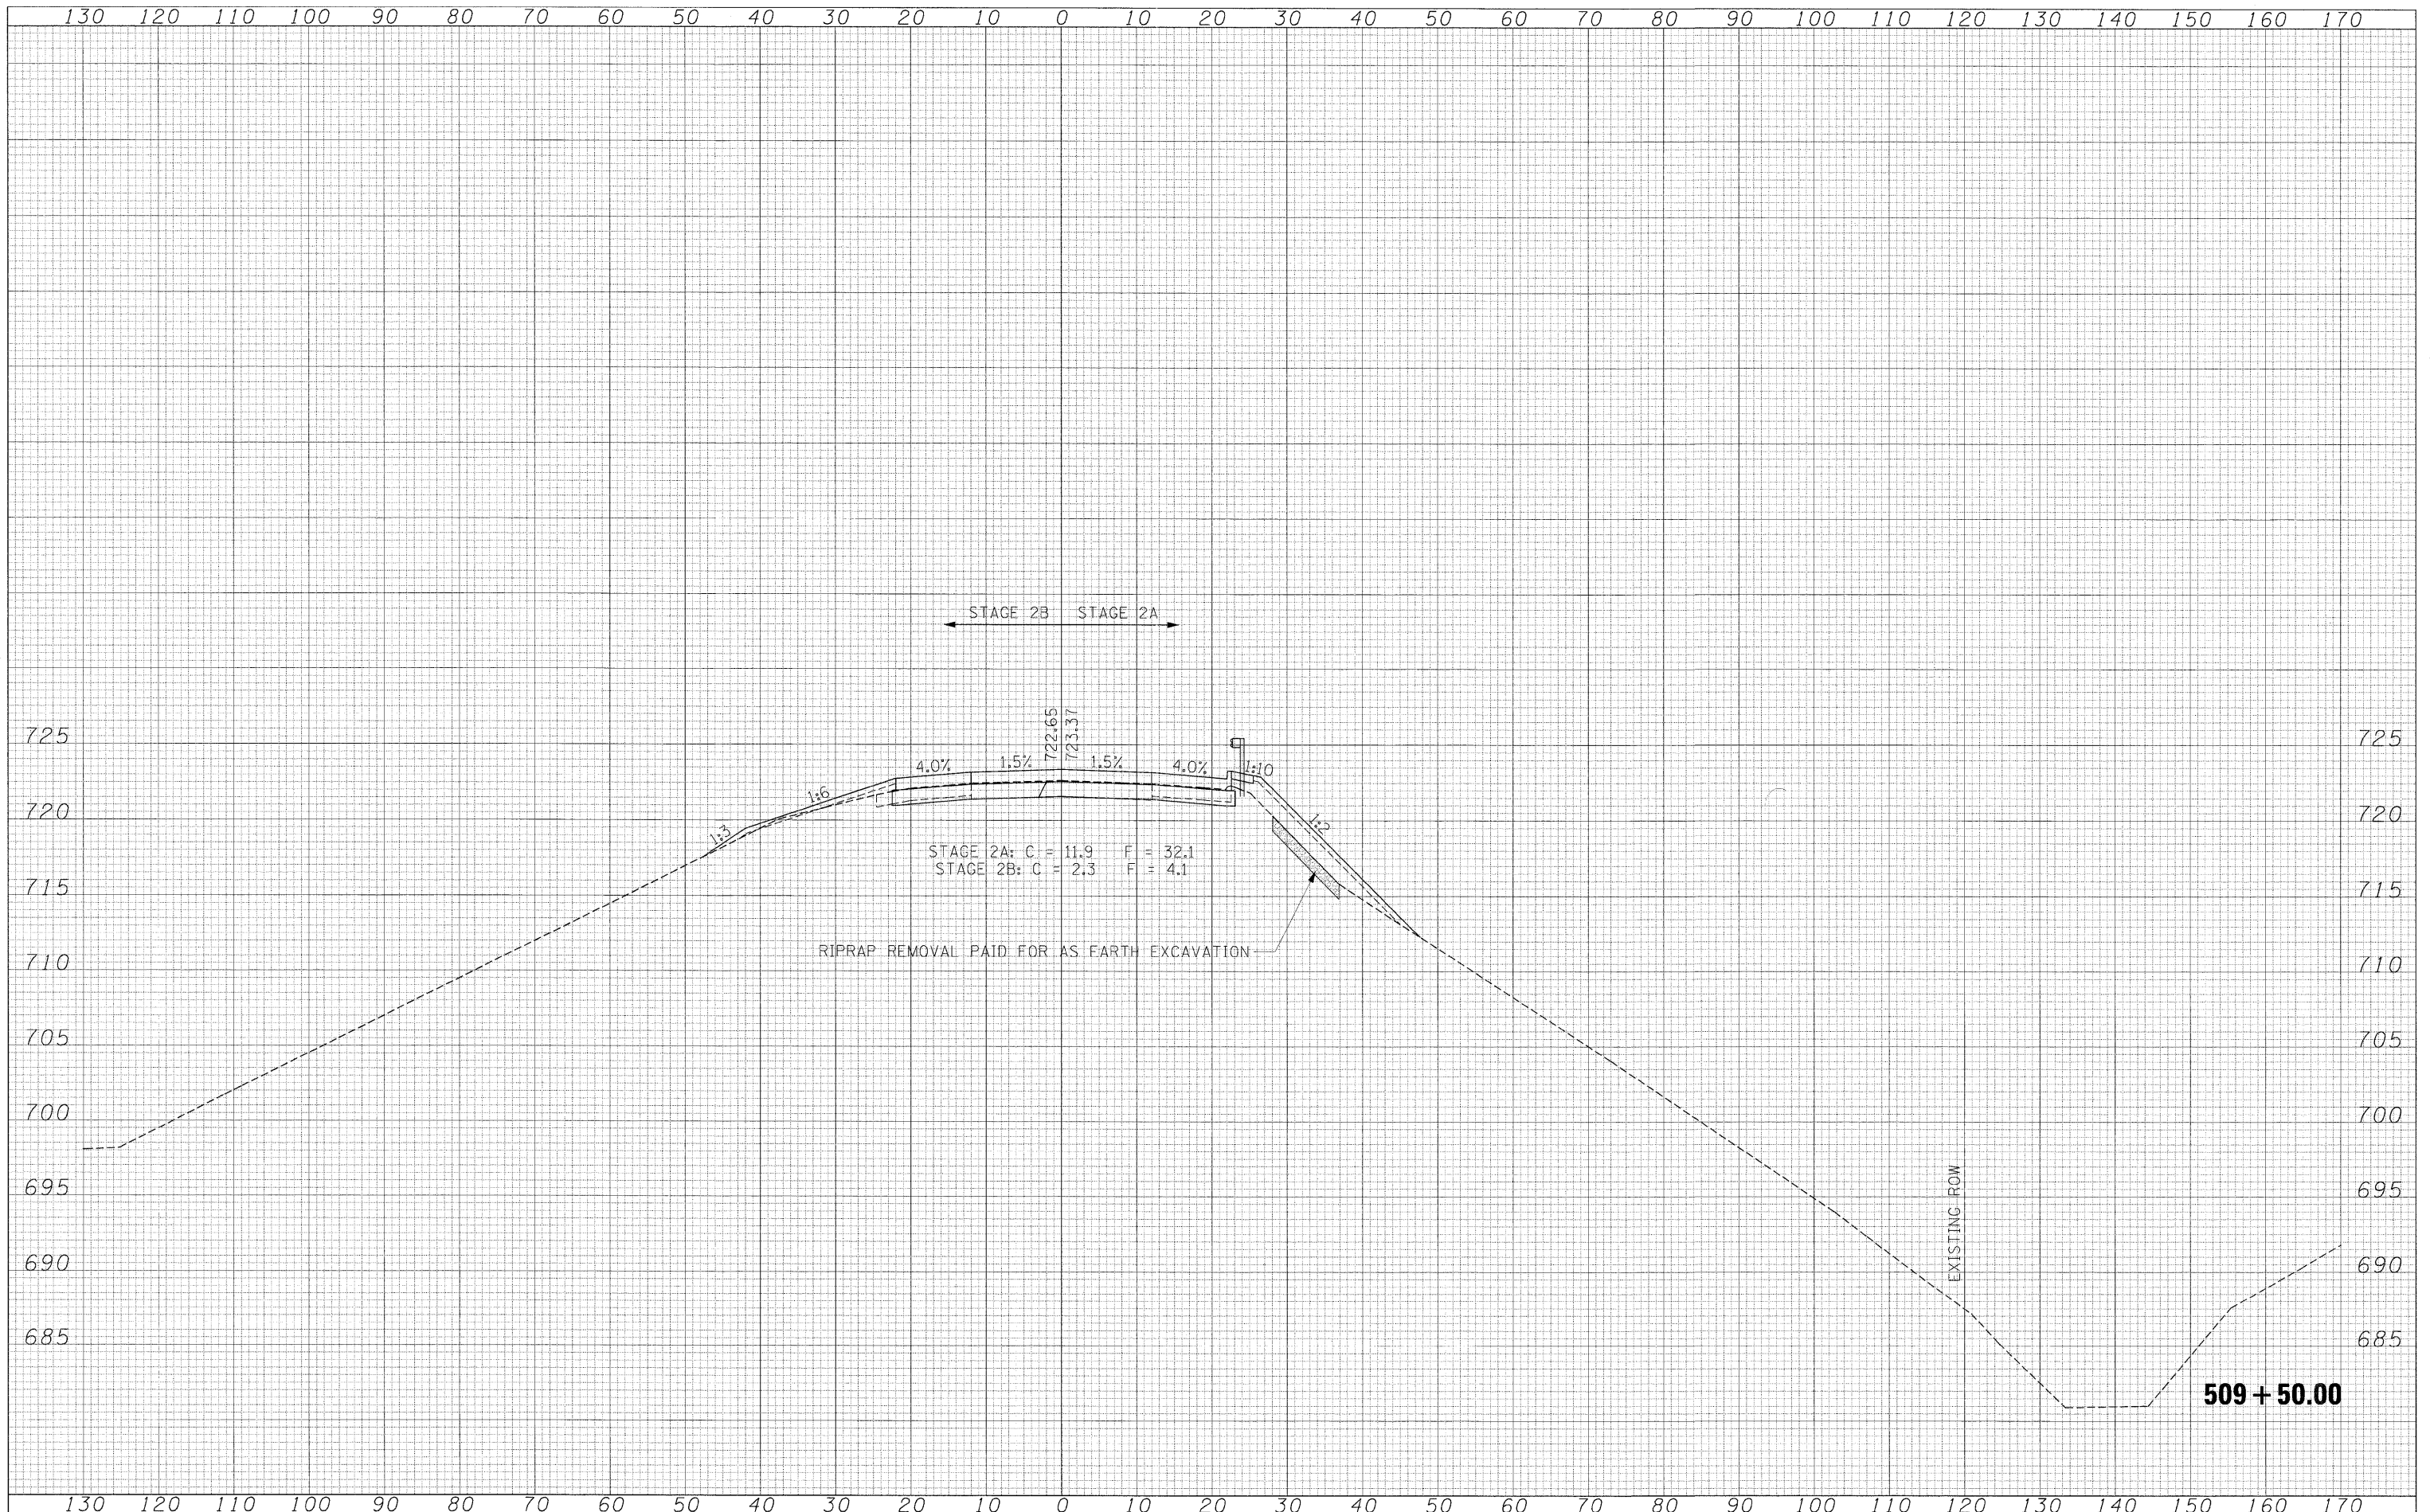

FILE NAME =  
 t:\5815 phase1\1 2&1 26\civil\IL 2\CADD Sheets\026+016 sht\saht.dgn

USER NAME = \_USER\_  
 DESIGNED - CGC  
 DRAWN - CGC  
 CHECKED - AKK  
 DATE - 8/2/2011

REVISED -  
 REVISED -  
 REVISED -  
 REVISED -

**STATE OF ILLINOIS  
 DEPARTMENT OF TRANSPORTATION**

**IL 2 OVER THE BNSF RAILROAD  
 CROSS SECTIONS**

SCALE:  $\frac{1}{2}'' = 10'$  SHEET NO. 48 OF 87 SHEETS STA. 509+50.00 TO STA. 509+50.00

F.A.P. RTE. 742	SECTION 38VBR-1	COUNTY OGLE	TOTAL SHEETS 87	SHEET NO. 48
CONTRACT NO. 64D16				
ILLINOIS FED. AID PROJECT				