


DATE	
BY	
SURVEYED	
TEMPLATE	
NOTE BOOK	
AREAS CHECKED	

DATE	
BY	
SURVEYED	
TEMPLATE	
NOTE BOOK	
AREAS CHECKED	

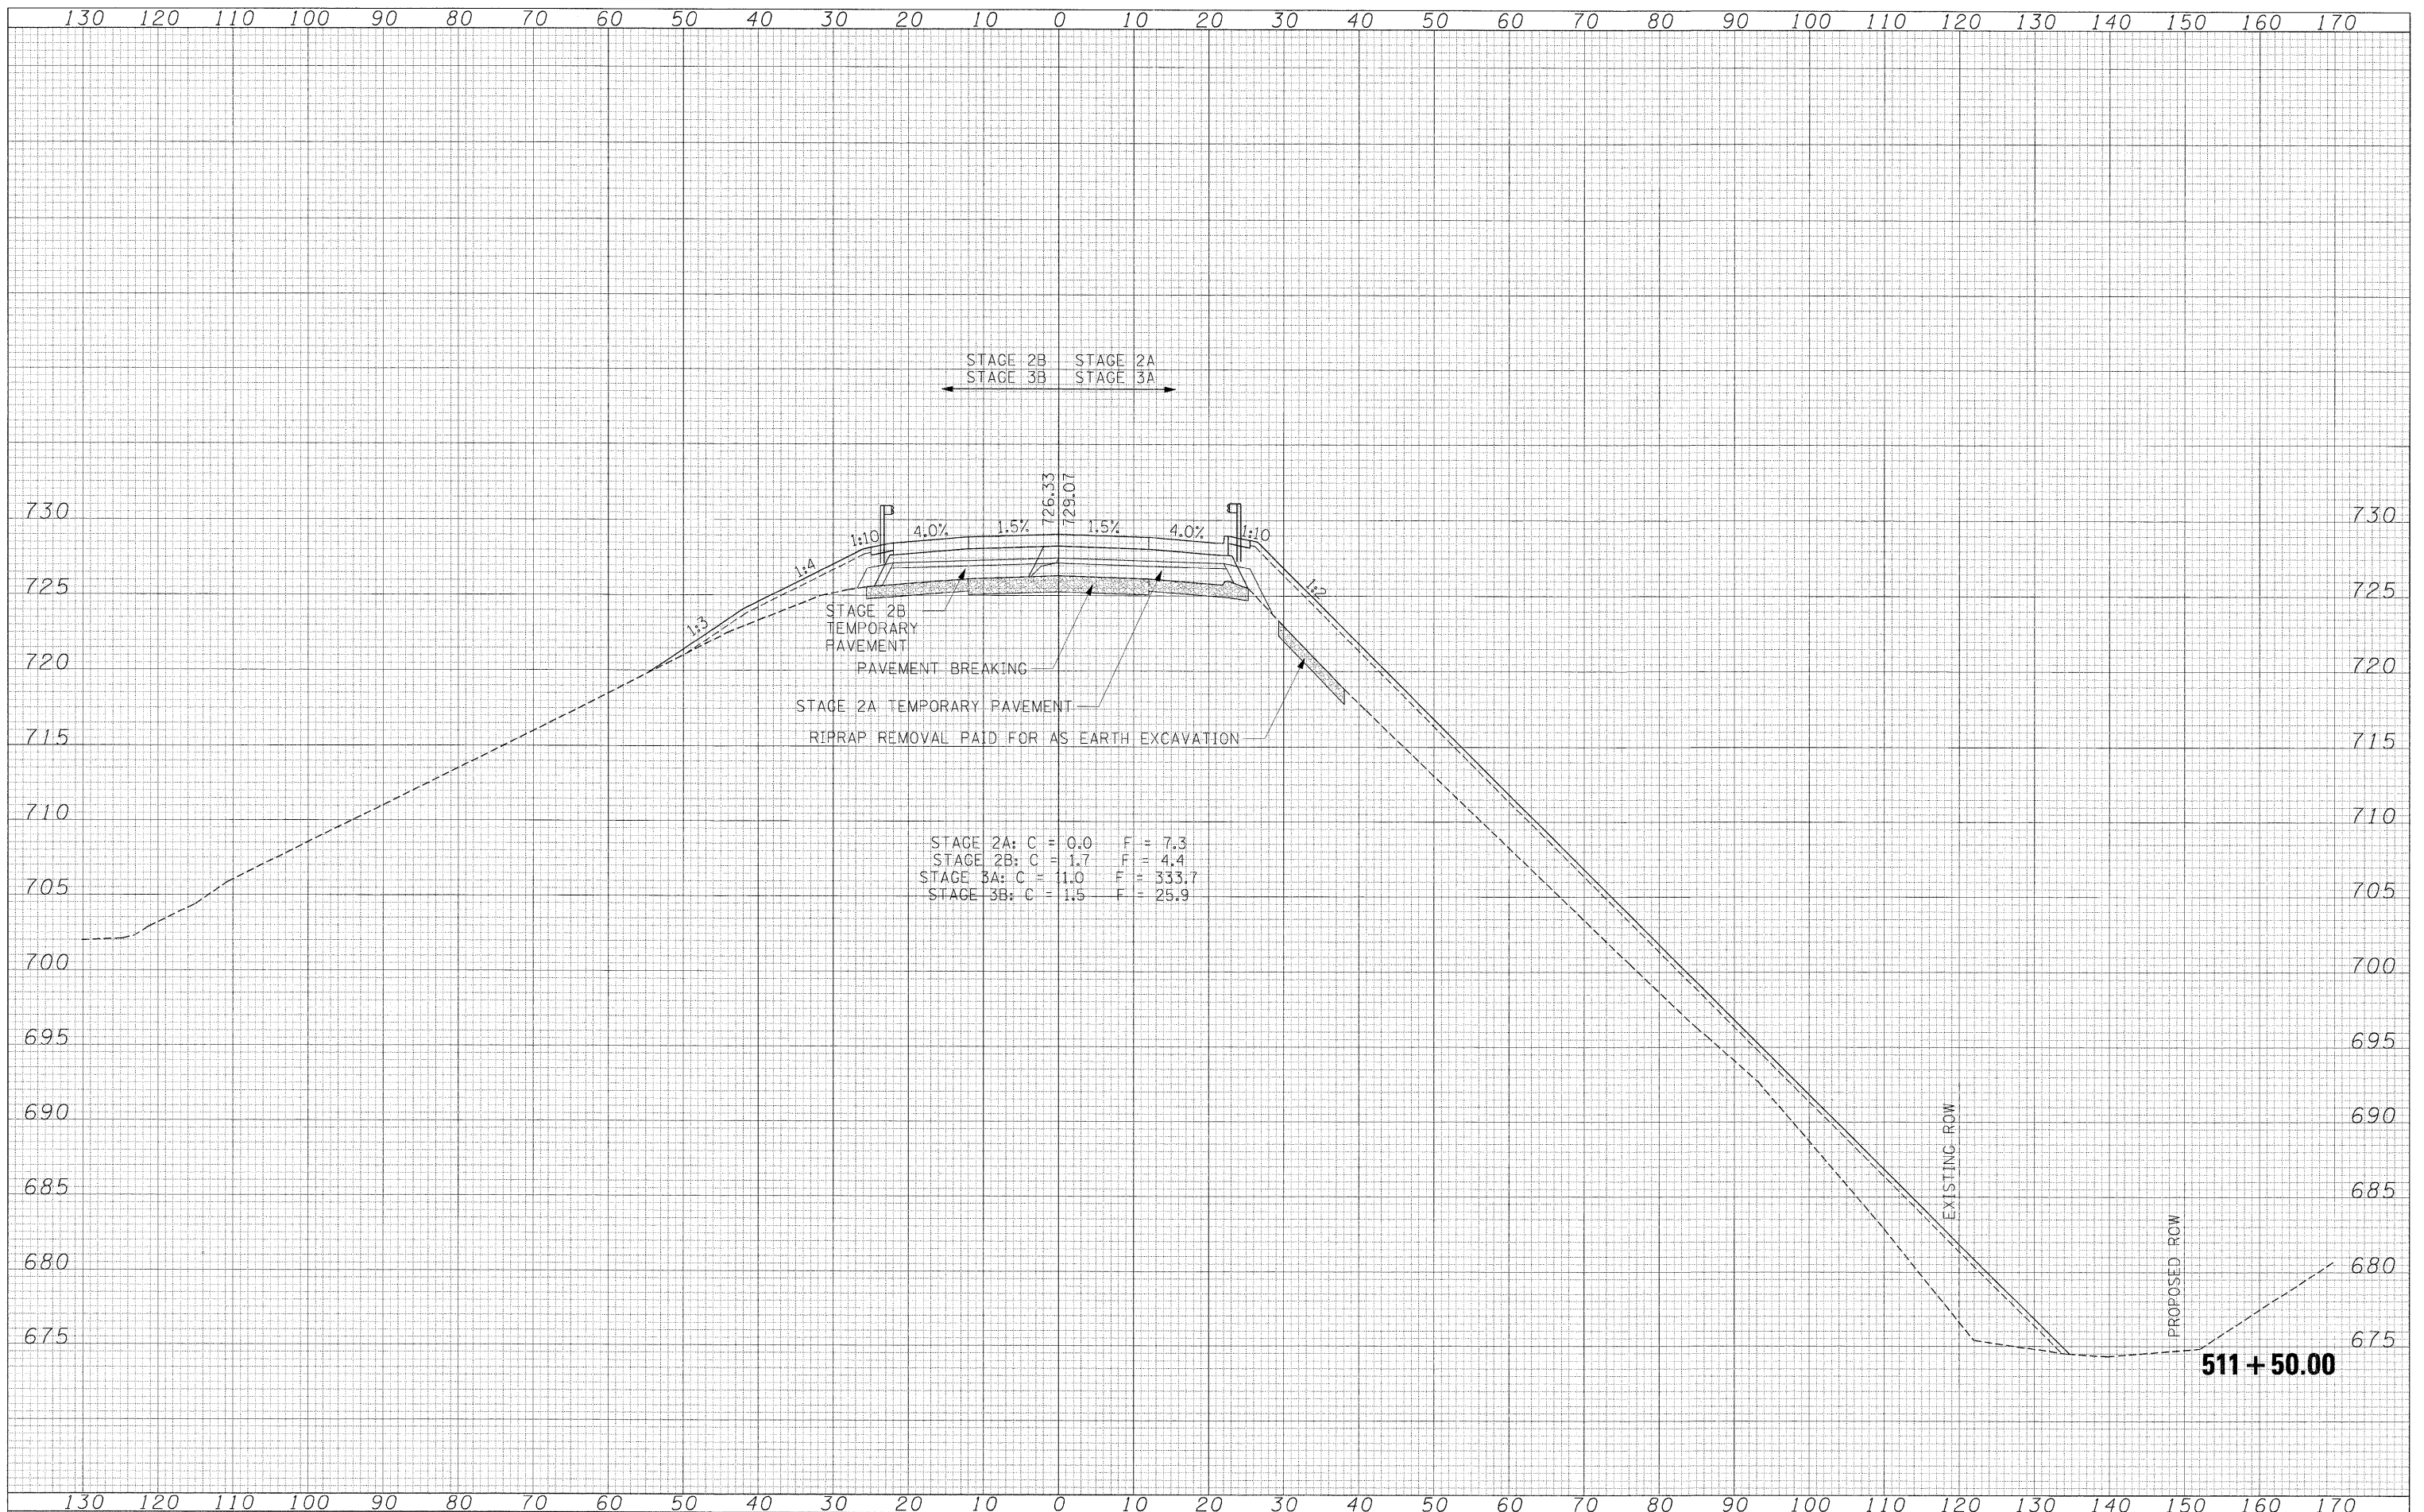

STAGE 2A: C = 0.0 F = 7.3
 STAGE 2B: C = 1.7 F = 4.4
 STAGE 3A: C = 11.0 F = 333.7
 STAGE 3B: C = 1.5 F = 25.9

FILE NAME =
 t:\5015-phase1\1-2&1-26\civil\1L-2\CADD Sheets\

USER NAME = .USER.
 DESIGNED - CGC
 DRAWN - CGC
 CHECKED - AKK
 DATE - 8/2/2011

REVISED -
 REVISED -
 REVISED -
 REVISED -

STATE OF ILLINOIS
DEPARTMENT OF TRANSPORTATION

IL 2 OVER THE BNSF RAILROAD
CROSS SECTIONS
 SCALE: 1/2" = 10'
 SHEET NO. 52 OF 87 SHEETS STA. 511+50.00 TO STA. 511+50.00

F.A.P. RTE.	SECTION	COUNTY	TOTAL SHEETS	SHEET NO.
742	38VBR-1	OGLE	87	52
CONTRACT NO. 64D16			ILLINOIS FED. AID PROJECT	