


DATE \_\_\_\_\_  
 BY \_\_\_\_\_  
 SURVEYED \_\_\_\_\_  
 SURVEY \_\_\_\_\_  
 NOTE BOOK \_\_\_\_\_  
 TEMPLATE \_\_\_\_\_  
 AREAS CHECKED \_\_\_\_\_  
 NO. \_\_\_\_\_

DATE \_\_\_\_\_  
 BY \_\_\_\_\_  
 SURVEYED \_\_\_\_\_  
 SURVEY \_\_\_\_\_  
 NOTE BOOK \_\_\_\_\_  
 TEMPLATE \_\_\_\_\_  
 AREAS CHECKED \_\_\_\_\_  
 NO. \_\_\_\_\_

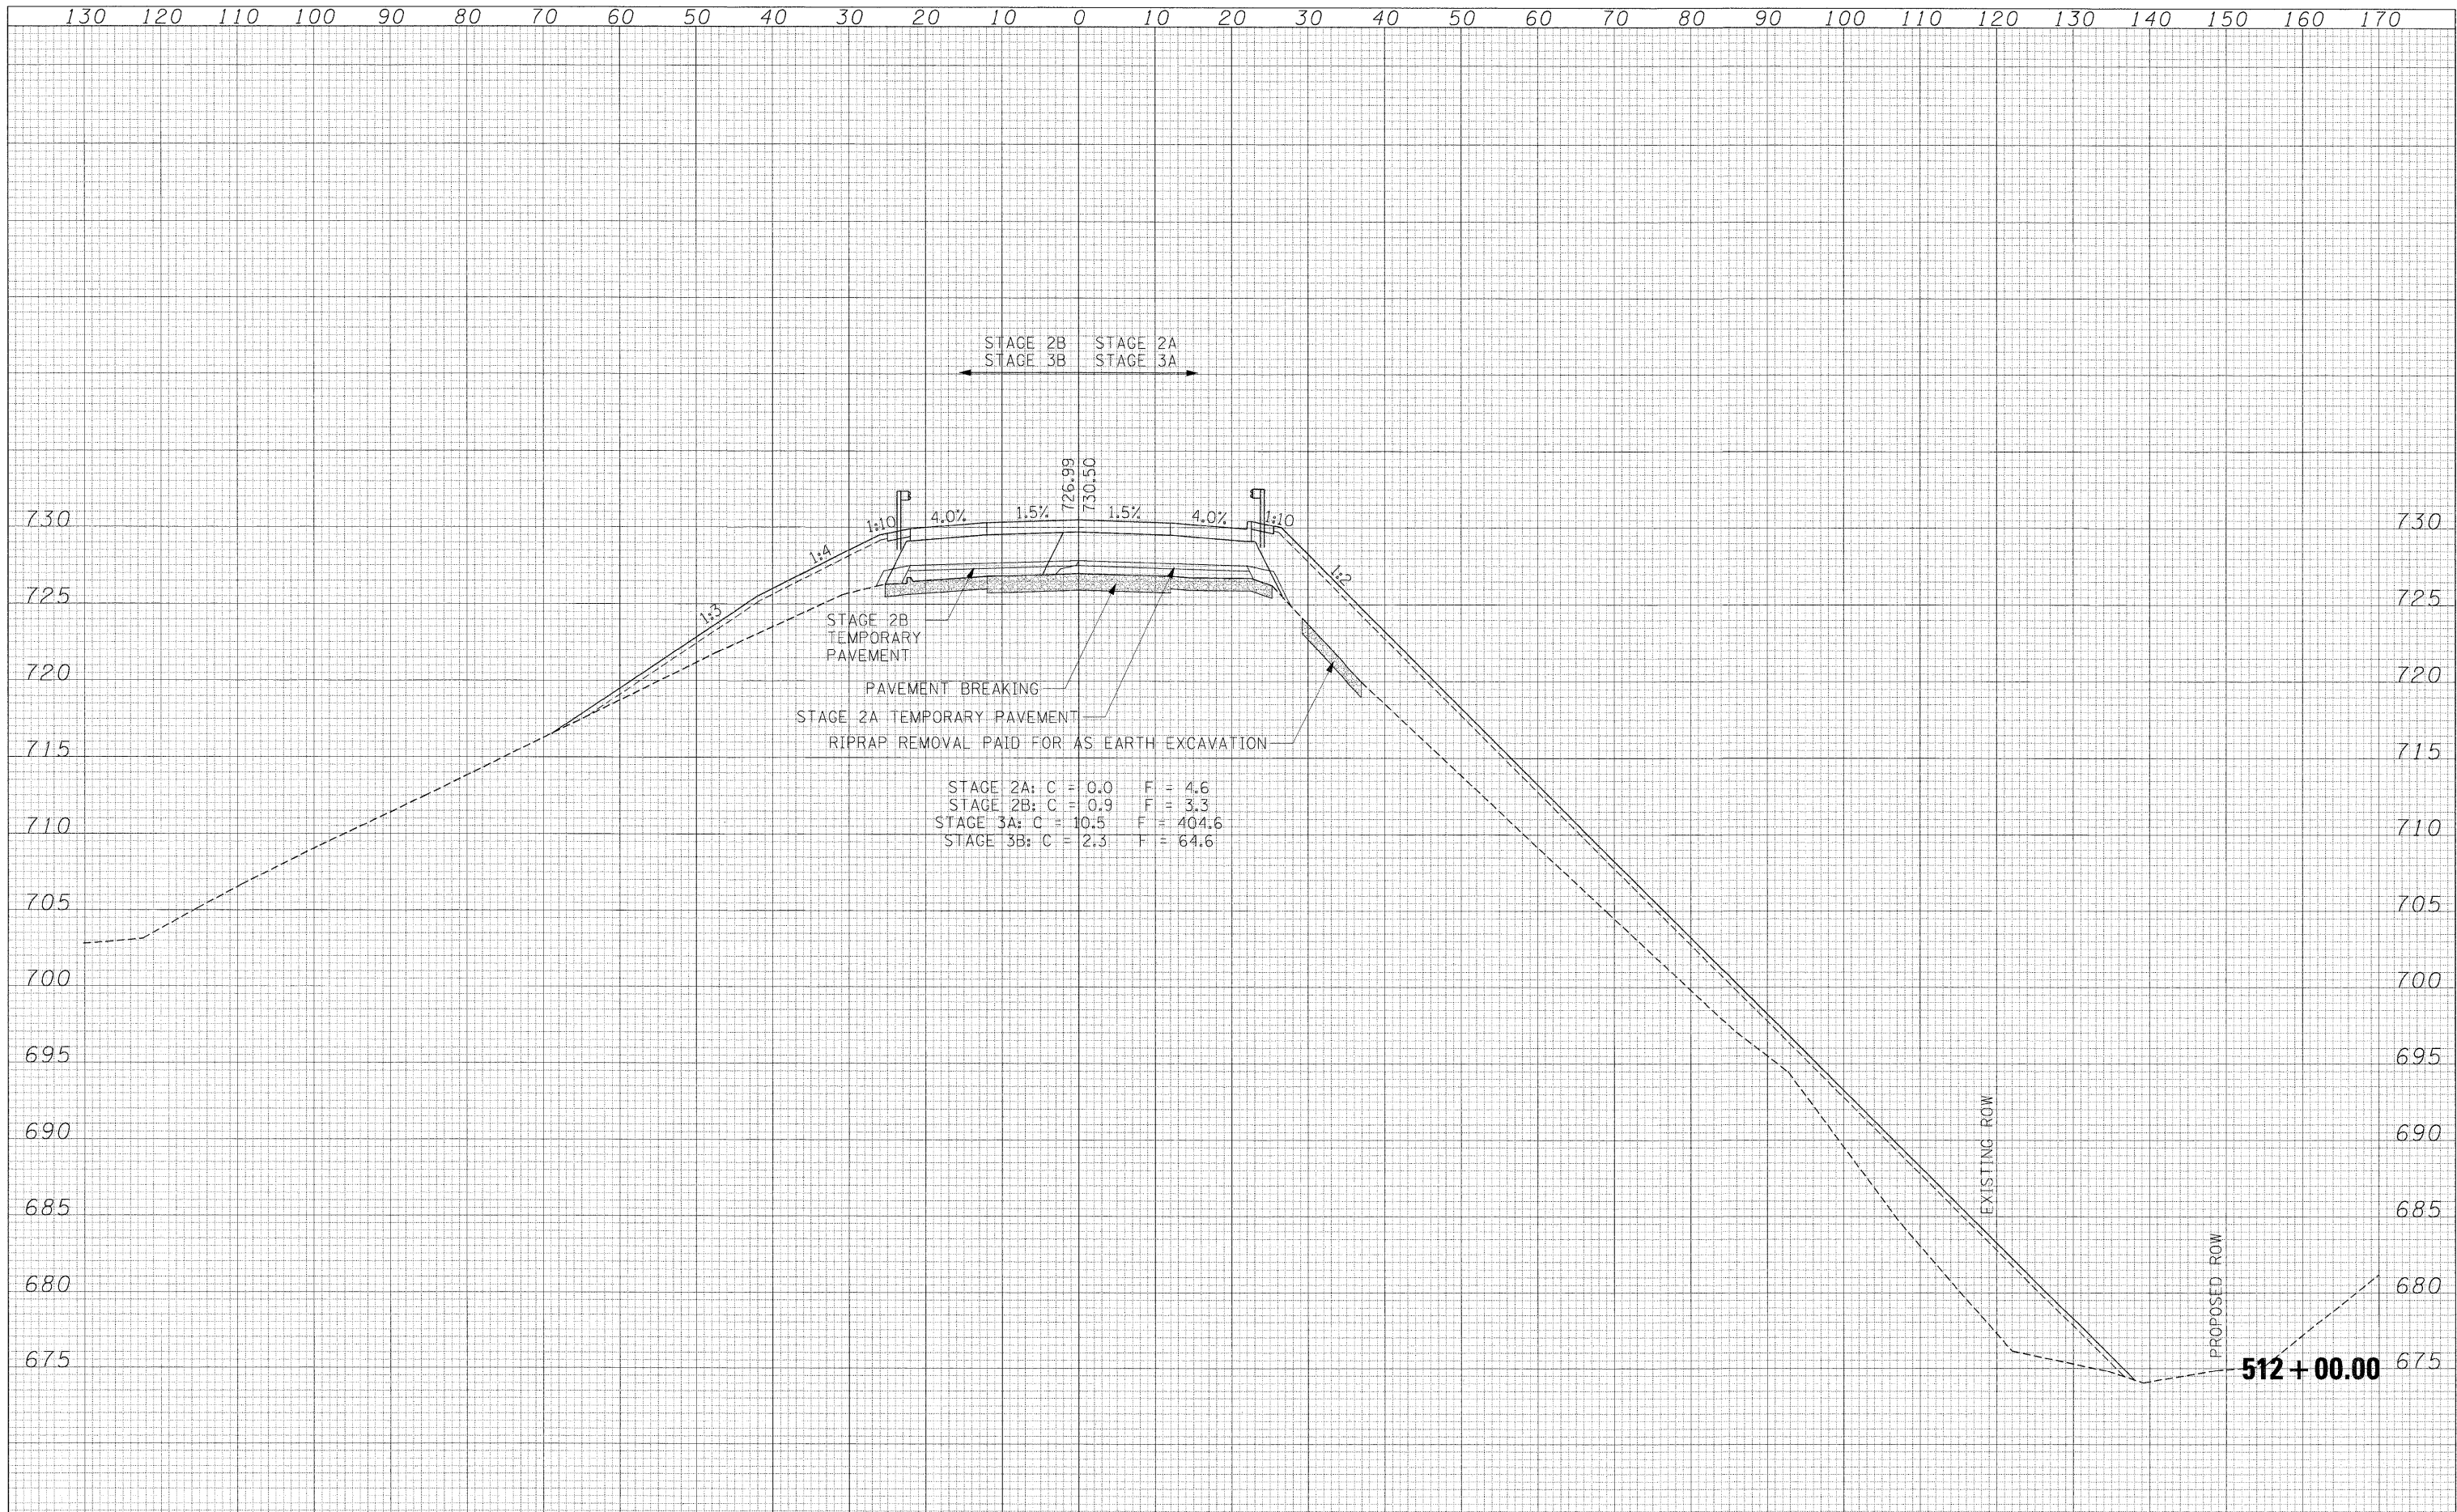

FILE NAME =	USER NAME = .USER.	DESIGNED - CGC	REVISED -	STATE OF ILLINOIS DEPARTMENT OF TRANSPORTATION				IL 2 OVER THE BNSF RAILROAD CROSS SECTIONS				F.A.P. RTE.	SECTION	COUNTY	TOTAL SHEETS	SHEET NO.
t:\5015-phase1\1-2&1-26\civil\IL-2\CADD Sheets	D264D16-sht-xssh.dgn	DRAWN - CGC	REVISED -									T42	38VBR-1	OGLE	87	53
	PLOT SCALE = #SCALE#	CHECKED - AKK	REVISED -	SCALE: 1/2" = 10'				SHEET NO. 53 OF 87 SHEETS				CONTRACT NO. 64D16				
	PLOT DATE = 8/16/2011	DATE - 8/2/2011	REVISED -					STA. 512+00.00 TO STA. 512+00.00				ILLINOIS FED. AID PROJECT				