


DATE	
BY	
SURVEYED	
PLANNED	
TEMPORARY	
AREAS	
AREAS CHECKED	
FINAL SURVEY	
NOTE BOOK	
NO.	

DATE	
BY	
SURVEYED	
PLANNED	
TEMPORARY	
AREAS	
AREAS CHECKED	
ORIGINAL SURVEY	
NOTE BOOK	
NO.	

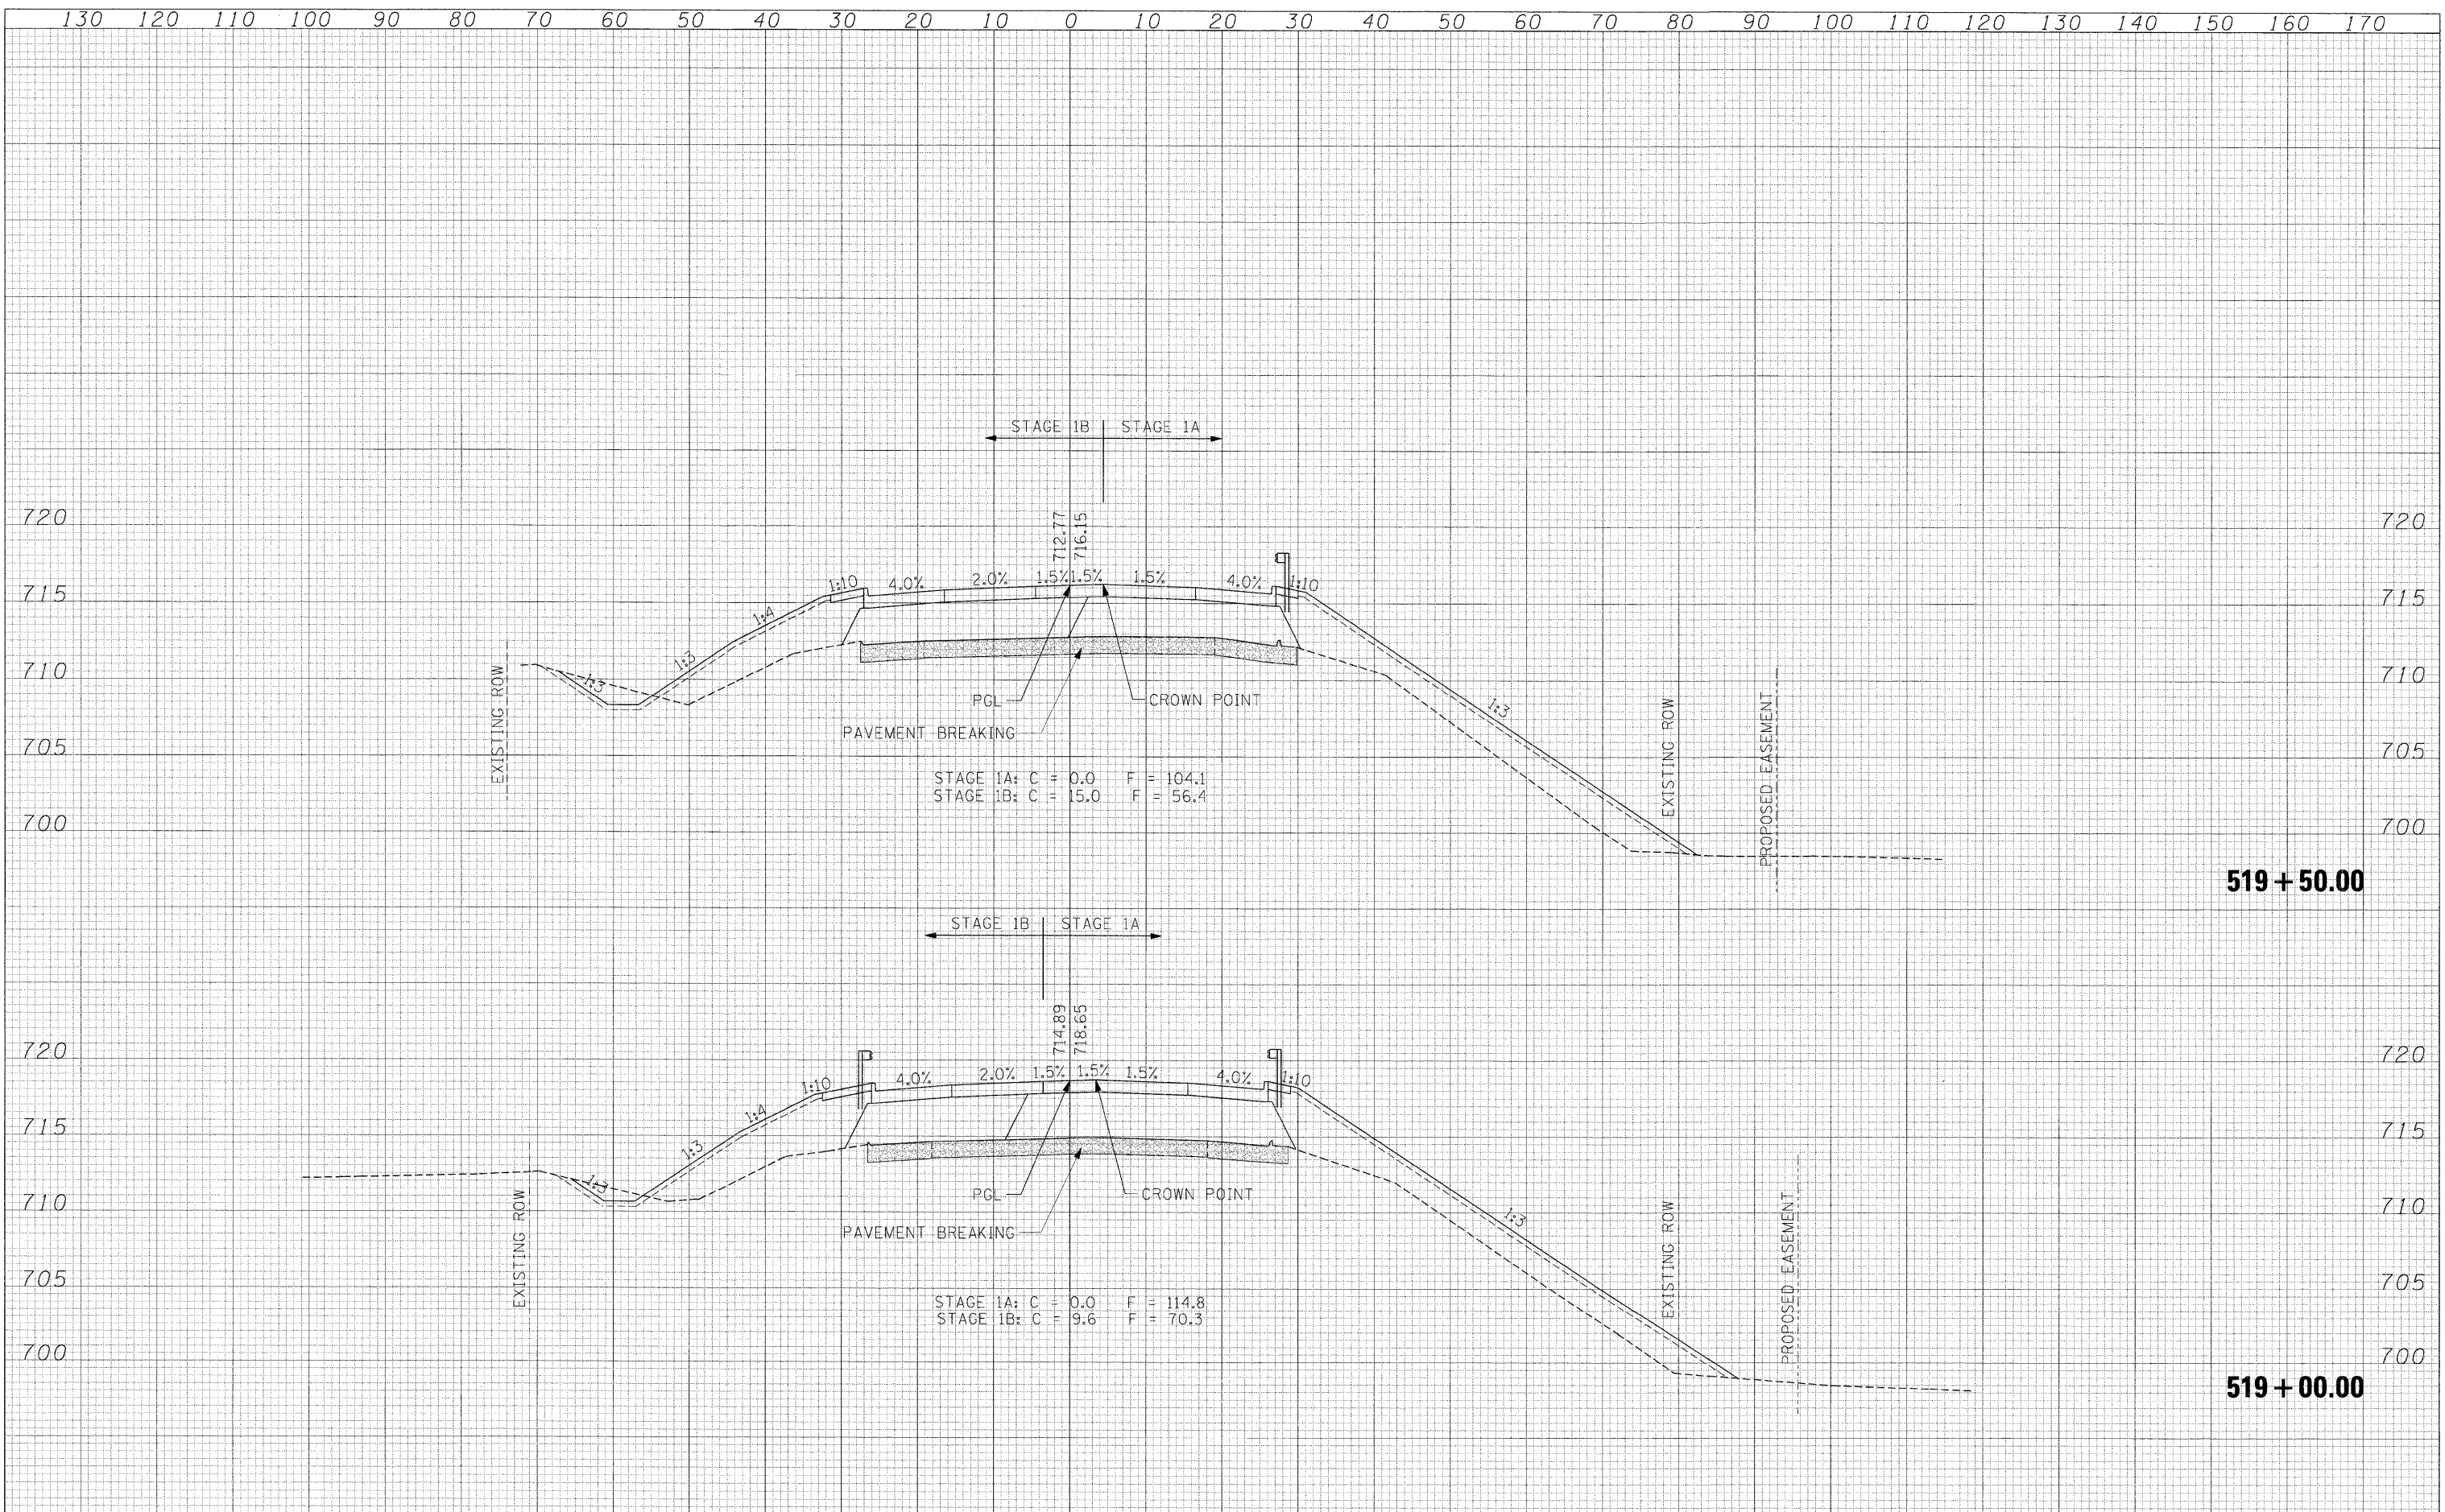

FILE NAME =	USER NAME = .USER.	DESIGNED - CGC	REVISED -	STATE OF ILLINOIS DEPARTMENT OF TRANSPORTATION	IL 2 OVER THE BNSF RAILROAD CROSS SECTIONS	F.A.P. RTE.	SECTION	COUNTY	TOTAL SHEETS	SHEET NO.	
ts\5815-phas011-11-2&11-26\civil\IL-2\CADD Sheets\0264016-sht-xssht.dgn		DRAWN - CGC	REVISED -			742	38VBR-1	OGLE	87	58	
PLOT SCALE = #SCALE#		CHECKED - AKK	REVISED -			SCALE: H: 1/2"=10' V: 1/4"=5'					
PLOT DATE = 8/18/2011		DATE - 8/2/2011	REVISED -			SHEET NO. 58 OF 87 SHEETS STA. 519+00.00 TO STA. 519+50.00					
CONTRACT NO. 64016 ILLINOIS FED. AID PROJECT											