


130 120 110 100 90 80 70 60 50 40 30 20 10 0 10 20 30 40 50 60 70 80 90 100 110 120 130 140 150 160 170

FINAL SURVEY	SURVEYED	DATE
NOTE BOOK	TEMPLATE	BY
AREAS CHECKED	AREAS CHECKED	

ORIGINAL SURVEY	SURVEYED	DATE
NOTE BOOK	TEMPLATE	BY
AREAS CHECKED	AREAS CHECKED	

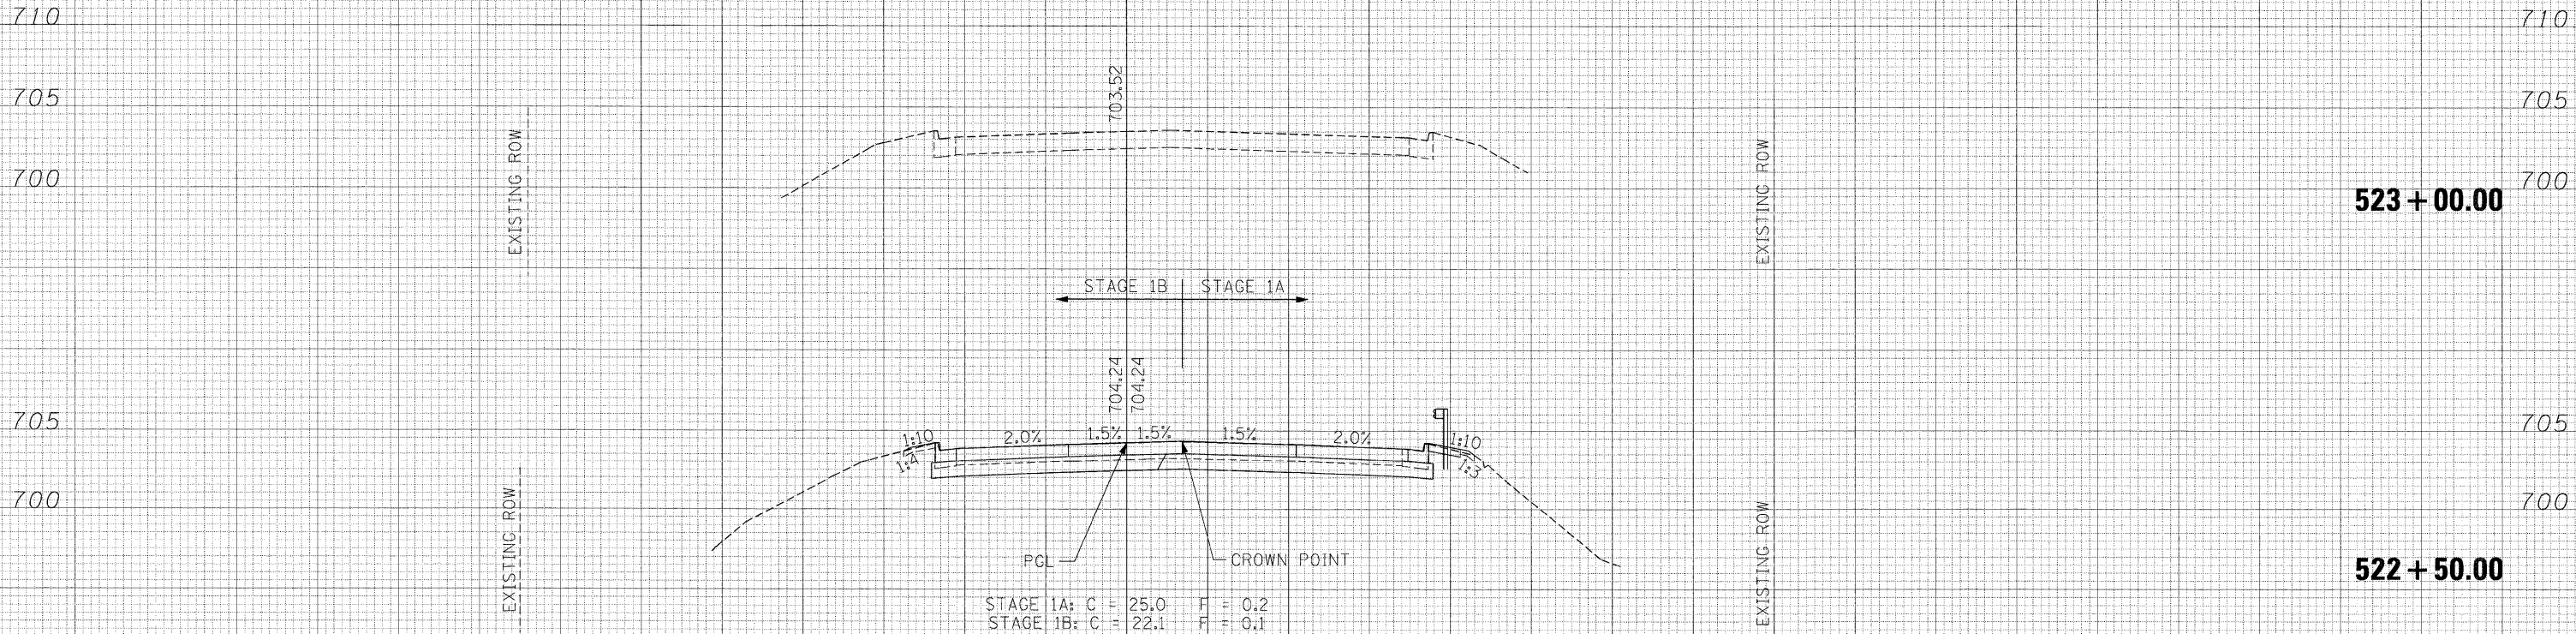

STAGE 1A: C = 25.0 F = 0.2  
 STAGE 1B: C = 22.1 F = 0.1

**STATE OF ILLINOIS  
 DEPARTMENT OF TRANSPORTATION**

**IL 2 OVER THE BNSF RAILROAD  
 CROSS SECTIONS**

FILE NAME =  
 t:\5015-phase1\il-2&1-26\civil\IL-2\CADD Sheets\0264016-sht-xssht.dgn

USER NAME = .USER.  
 PLOT SCALE = #SCALE#  
 PLOT DATE = 8/18/2011

DESIGNED - CGC  
 DRAWN - CGC  
 CHECKED - AKK  
 DATE - 8/2/2011

REVISED -  
 REVISED -  
 REVISED -  
 REVISED -

SCALE: 1/2" = 10'  
 SHEET NO. 61 OF 87 SHEETS  
 STA. 522+50.00 TO STA. 523+00.00

F.A.P. RTE.	SECTION	COUNTY	TOTAL SHEETS	SHEET NO.
742	38VBR-1	OGLE	87	61
CONTRACT NO. 64D16				
ILLINOIS FED. AID PROJECT				