


75 70 65 60 55 50 45 40 35 30 25 20 15 10 5 0 5 10 15 20 25 30 35 40 45 50 55 60 65 70 75

FINAL SURVEY NO. _____
 SURVEYED BY _____
 TEMPLATE NO. _____
 AREAS CHECKED _____

ORIGINAL SURVEY NO. _____
 SURVEYED BY _____
 TEMPLATE NO. _____
 AREAS CHECKED _____

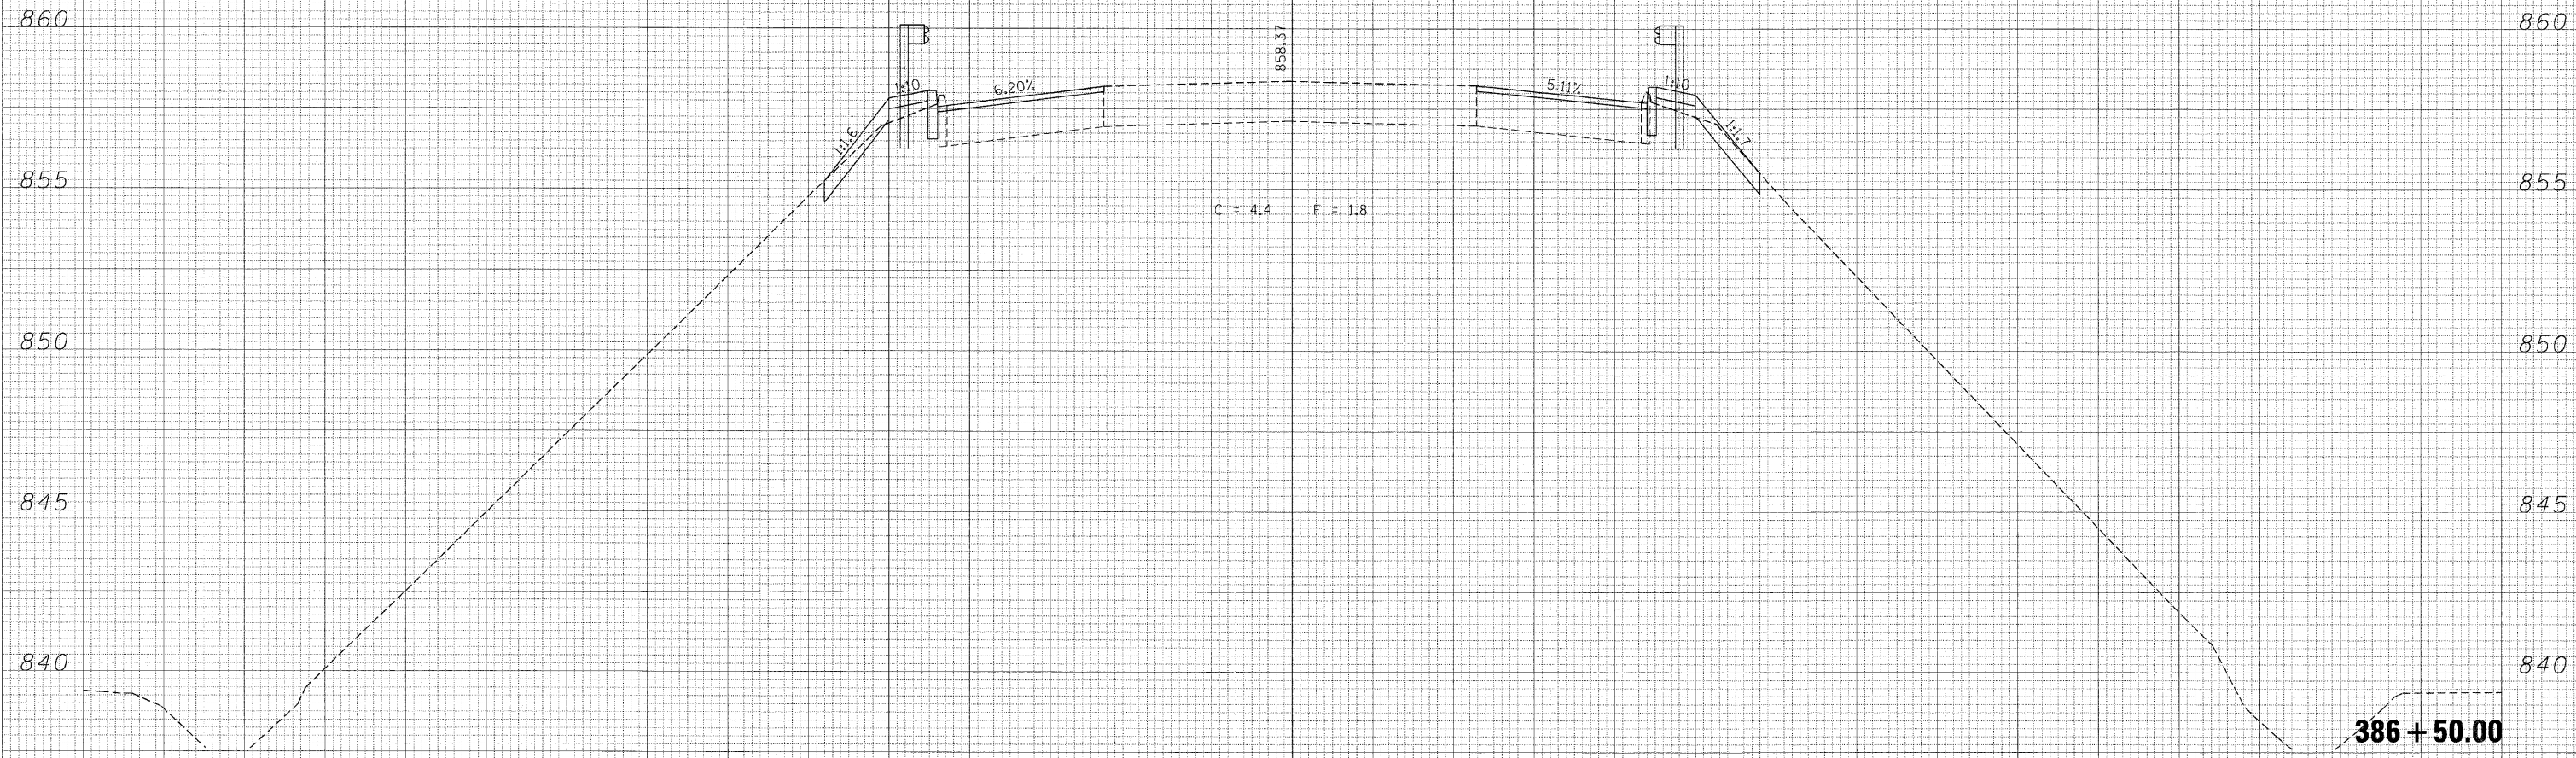

75 70 65 60 55 50 45 40 35 30 25 20 15 10 5 0 5 10 15 20 25 30 35 40 45 50 55 60 65 70 75

FILE NAME = t:\5015-phase1\1-2&1-26\civil\IL-26\CADD Sheets\0264017-sht-xssht.dgn
 USER NAME = .USER.
 PLOT SCALE = *SCALE*
 PLOT DATE = 8/18/2011

DESIGNED - CGC
 DRAWN - CGC
 CHECKED - AKK
 DATE - 8/2/2011

REVISED -
 REVISED -
 REVISED -
 REVISED -

**STATE OF ILLINOIS
 DEPARTMENT OF TRANSPORTATION**

**US 52 /IL 26 OVER THE BNSF RAILROAD
 CROSS SECTIONS**

SCALE: H: 1"=50'
 V: 1"=2.5'
 SHEET NO. 35 OF 73 SHEETS STA. 386+50.00 TO STA. 386+50.00

F.A.P. RTE. 316	SECTION 4VBR-1	COUNTY OGLE	TOTAL SHEETS 73	SHEET NO. 35
CONTRACT NO. 64D17				
ILLINOIS FED. AID PROJECT				