


75 70 65 60 55 50 45 40 35 30 25 20 15 10 5 0 5 10 15 20 25 30 35 40 45 50 55 60 65 70 75

DATE	
BY	
FINAL SURVEY	
NOTE BOOK	
NO.	
SURVEYED	
TEMPLATE	
AREAS	
CHECKED	

DATE	
BY	
ORIGINAL SURVEY	
NOTE BOOK	
NO.	
SURVEYED	
TEMPLATE	
AREAS	
CHECKED	

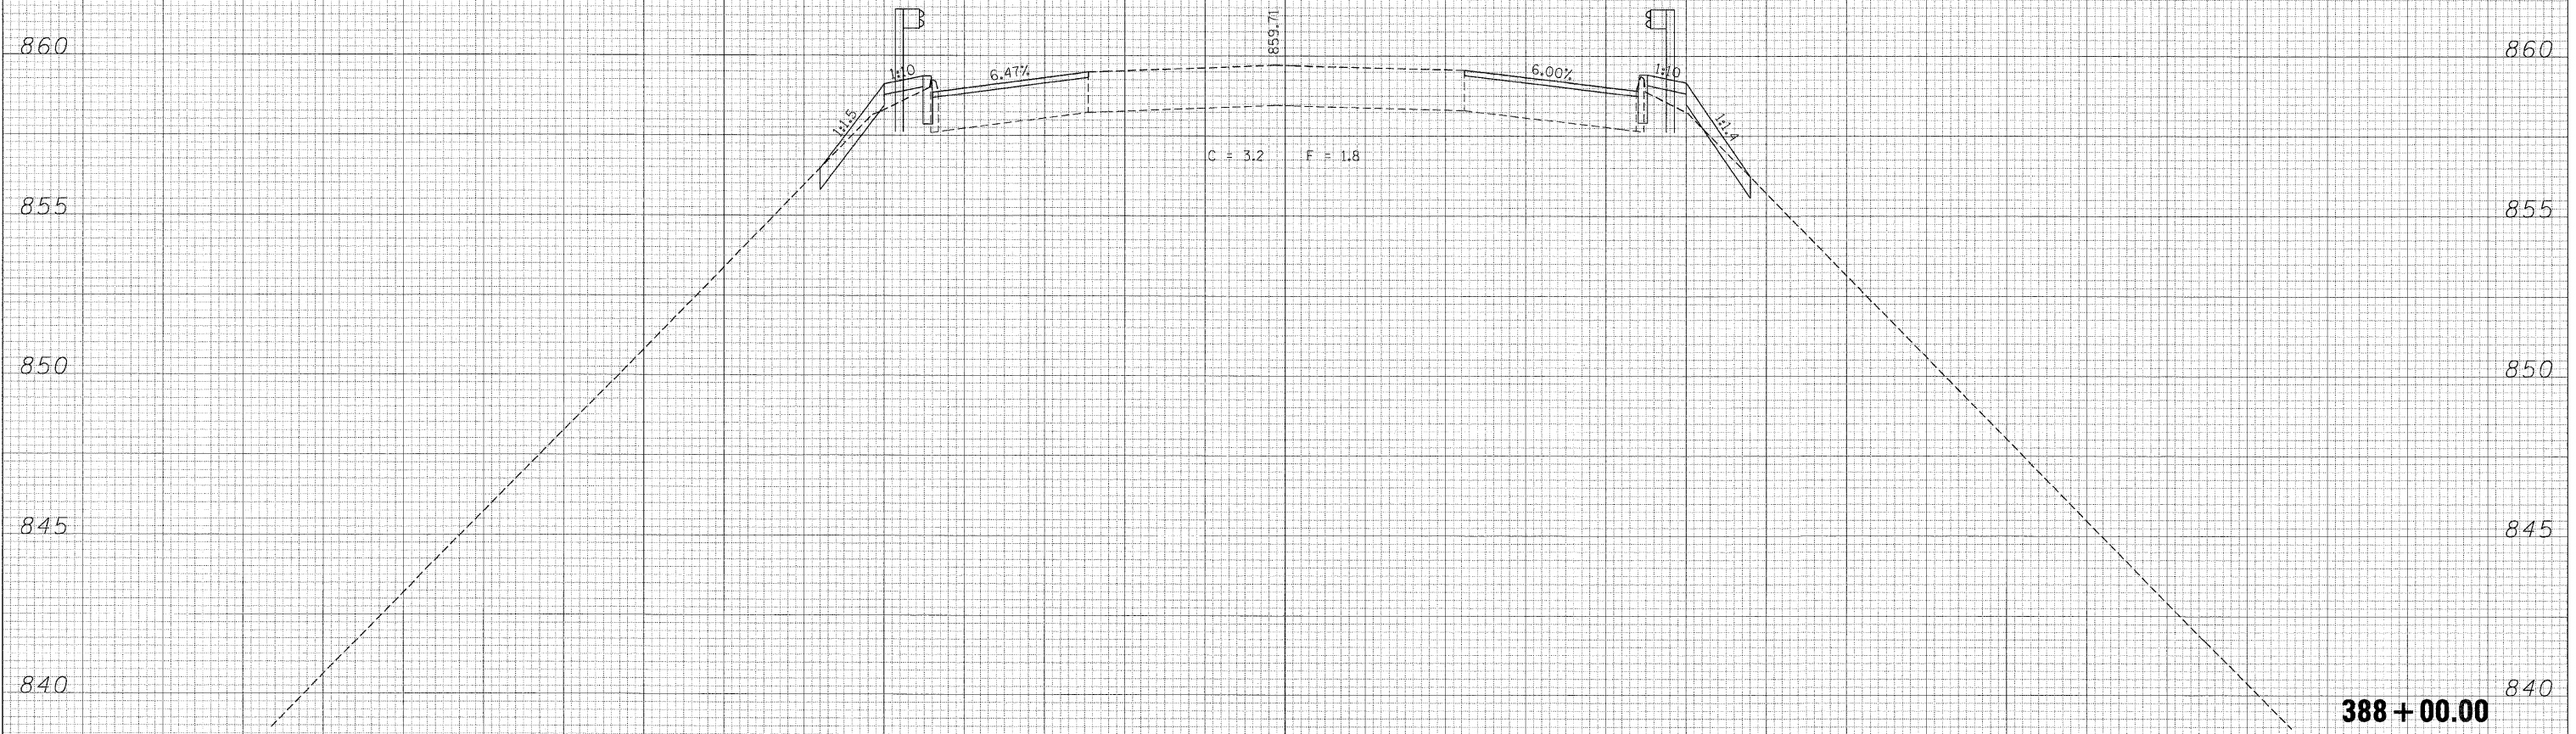

75 70 65 60 55 50 45 40 35 30 25 20 15 10 5 0 5 10 15 20 25 30 35 40 45 50 55 60 65 70 75

FILE NAME = t:\5015-phase1\1-2&1-26\civil\IL-26\CA00 Sheets\1D264017-sht-x.sht.dgn

USER NAME = .USER.  
 PLOT SCALE = \*SCALE\*  
 PLOT DATE = 8/18/2011

DESIGNED - CGC  
 DRAWN - CGC  
 CHECKED - AKK  
 DATE - 8/2/2011

REVISED -  
 REVISED -  
 REVISED -  
 REVISED -

**STATE OF ILLINOIS  
 DEPARTMENT OF TRANSPORTATION**

**US 52 / IL 26 OVER THE BNSF RAILROAD  
 CROSS SECTIONS**

SCALE:  $\frac{1}{2}$ " = 5'  $\frac{1}{4}$ " = 2.5' SHEET NO. 38 OF 73 SHEETS STA. 388+00.00 TO STA. 388+00.00

F.A.P. RTE. 316	SECTION 4VBR-1	COUNTY OGLE	TOTAL SHEETS 73	SHEET NO. 38
CONTRACT NO. 64D17				
ILLINOIS FED. AID PROJECT				