


DATE \_\_\_\_\_  
 BY \_\_\_\_\_  
 SURVEYED \_\_\_\_\_  
 NOTE BOOK \_\_\_\_\_  
 TEMPLATE \_\_\_\_\_  
 AREAS CHECKED \_\_\_\_\_  
 NO. \_\_\_\_\_

DATE \_\_\_\_\_  
 BY \_\_\_\_\_  
 SURVEYED \_\_\_\_\_  
 NOTE BOOK \_\_\_\_\_  
 TEMPLATE \_\_\_\_\_  
 AREAS CHECKED \_\_\_\_\_  
 NO. \_\_\_\_\_

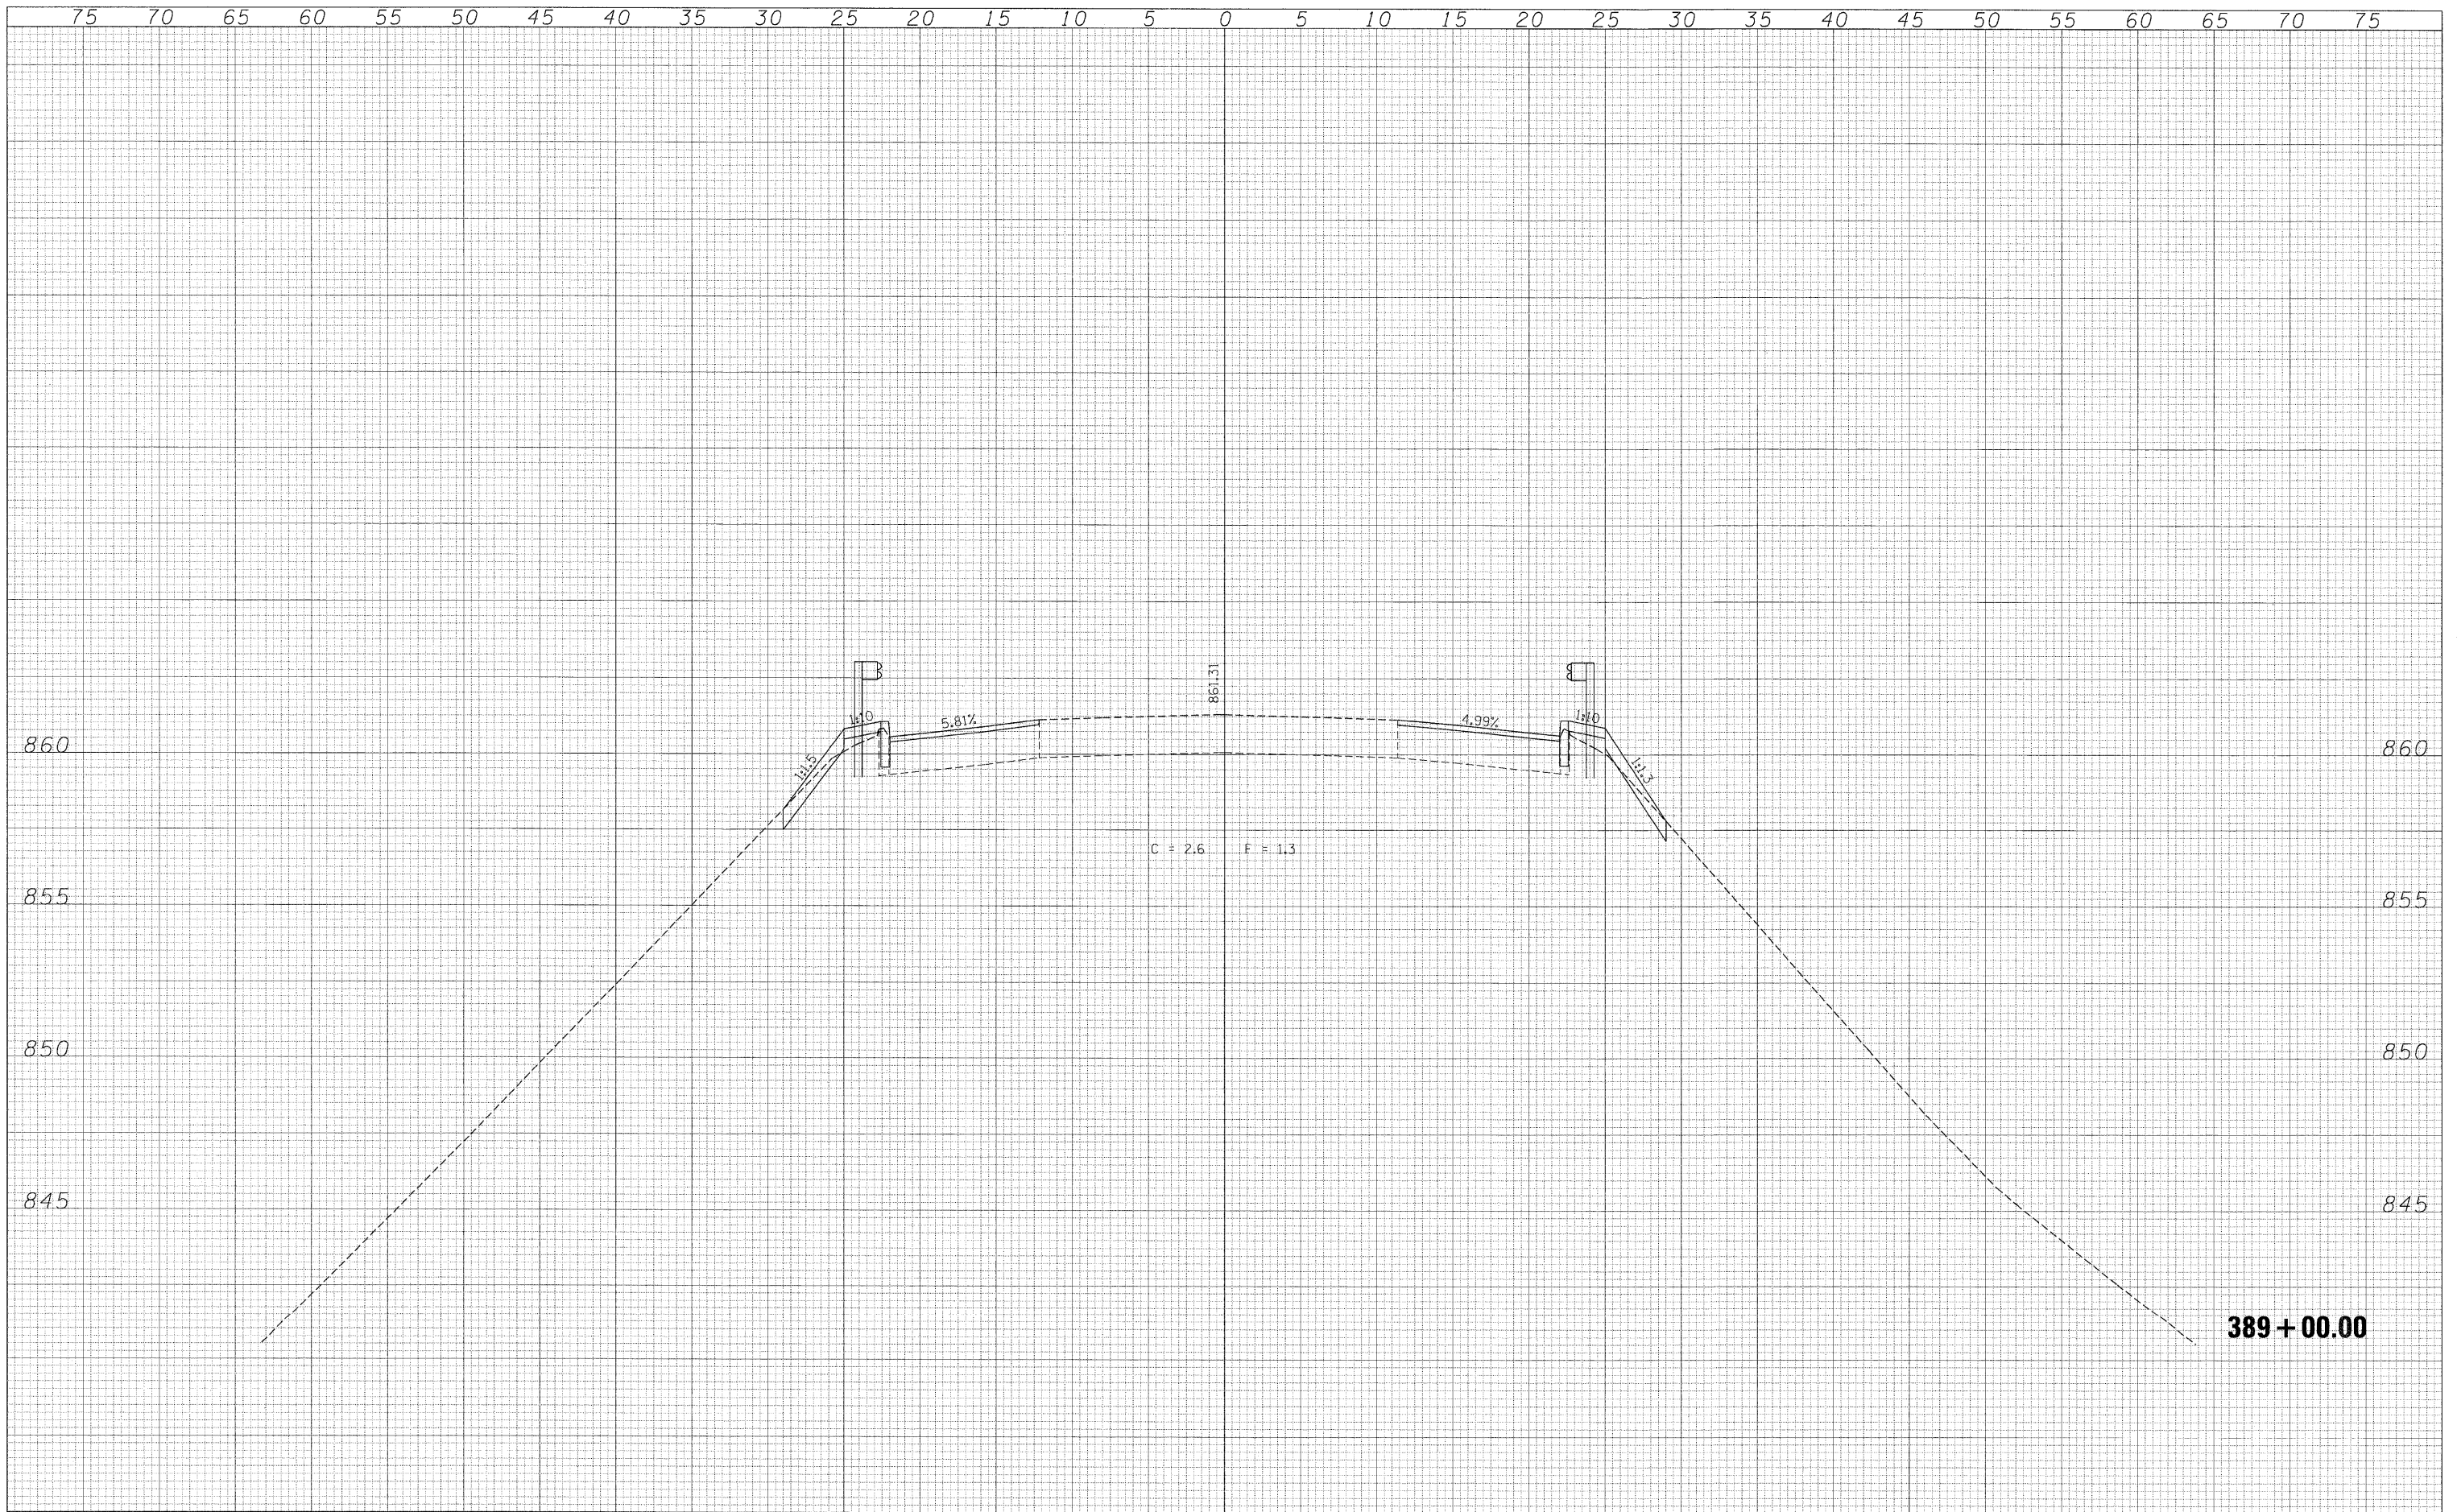

FILE NAME = t:\5015-phase1\1-2&1-26\civil\NL-26\CADD Sheets\0264017-sht-xssht.dgn	USER NAME = _USER_	DESIGNED - CGC	REVISED -	<b>STATE OF ILLINOIS DEPARTMENT OF TRANSPORTATION</b>	<b>US 52 / IL 26 OVER THE BNSF RAILROAD CROSS SECTIONS</b>				F.A.P. RTE. 316	SECTION 4VBR-1	COUNTY OGLE	TOTAL SHEETS 73	SHEET NO. 40
PLOT SCALE = *SCALE*	PLOT DATE = 8/18/2011	DRAWN - CGC	REVISED -		SCALE: H: 1"=25.0'	SHEET NO. 40 OF 73 SHEETS	STA. 389+00.00	TO STA. 389+00.00	CONTRACT NO. 64D17				
CHECKED - AKK	DATE - 8/2/2011	REVISIED -	REVISIED -		ILLINOIS FED. AID PROJECT								
REVISIED -	REVISIED -												