


75 70 65 60 55 50 45 40 35 30 25 20 15 10 5 0 5 10 15 20 25 30 35 40 45 50 55 60 65 70 75

DATE	
BY	
FINAL SURVEY	
SURVEYED	
NOTE BOOK	
NO.	
AREAS CHECKED	
TEMPLATE	
AREAS	

DATE	
BY	
ORIGINAL SURVEY	
SURVEYED	
NOTE BOOK	
NO.	
AREAS CHECKED	
TEMPLATE	
AREAS	

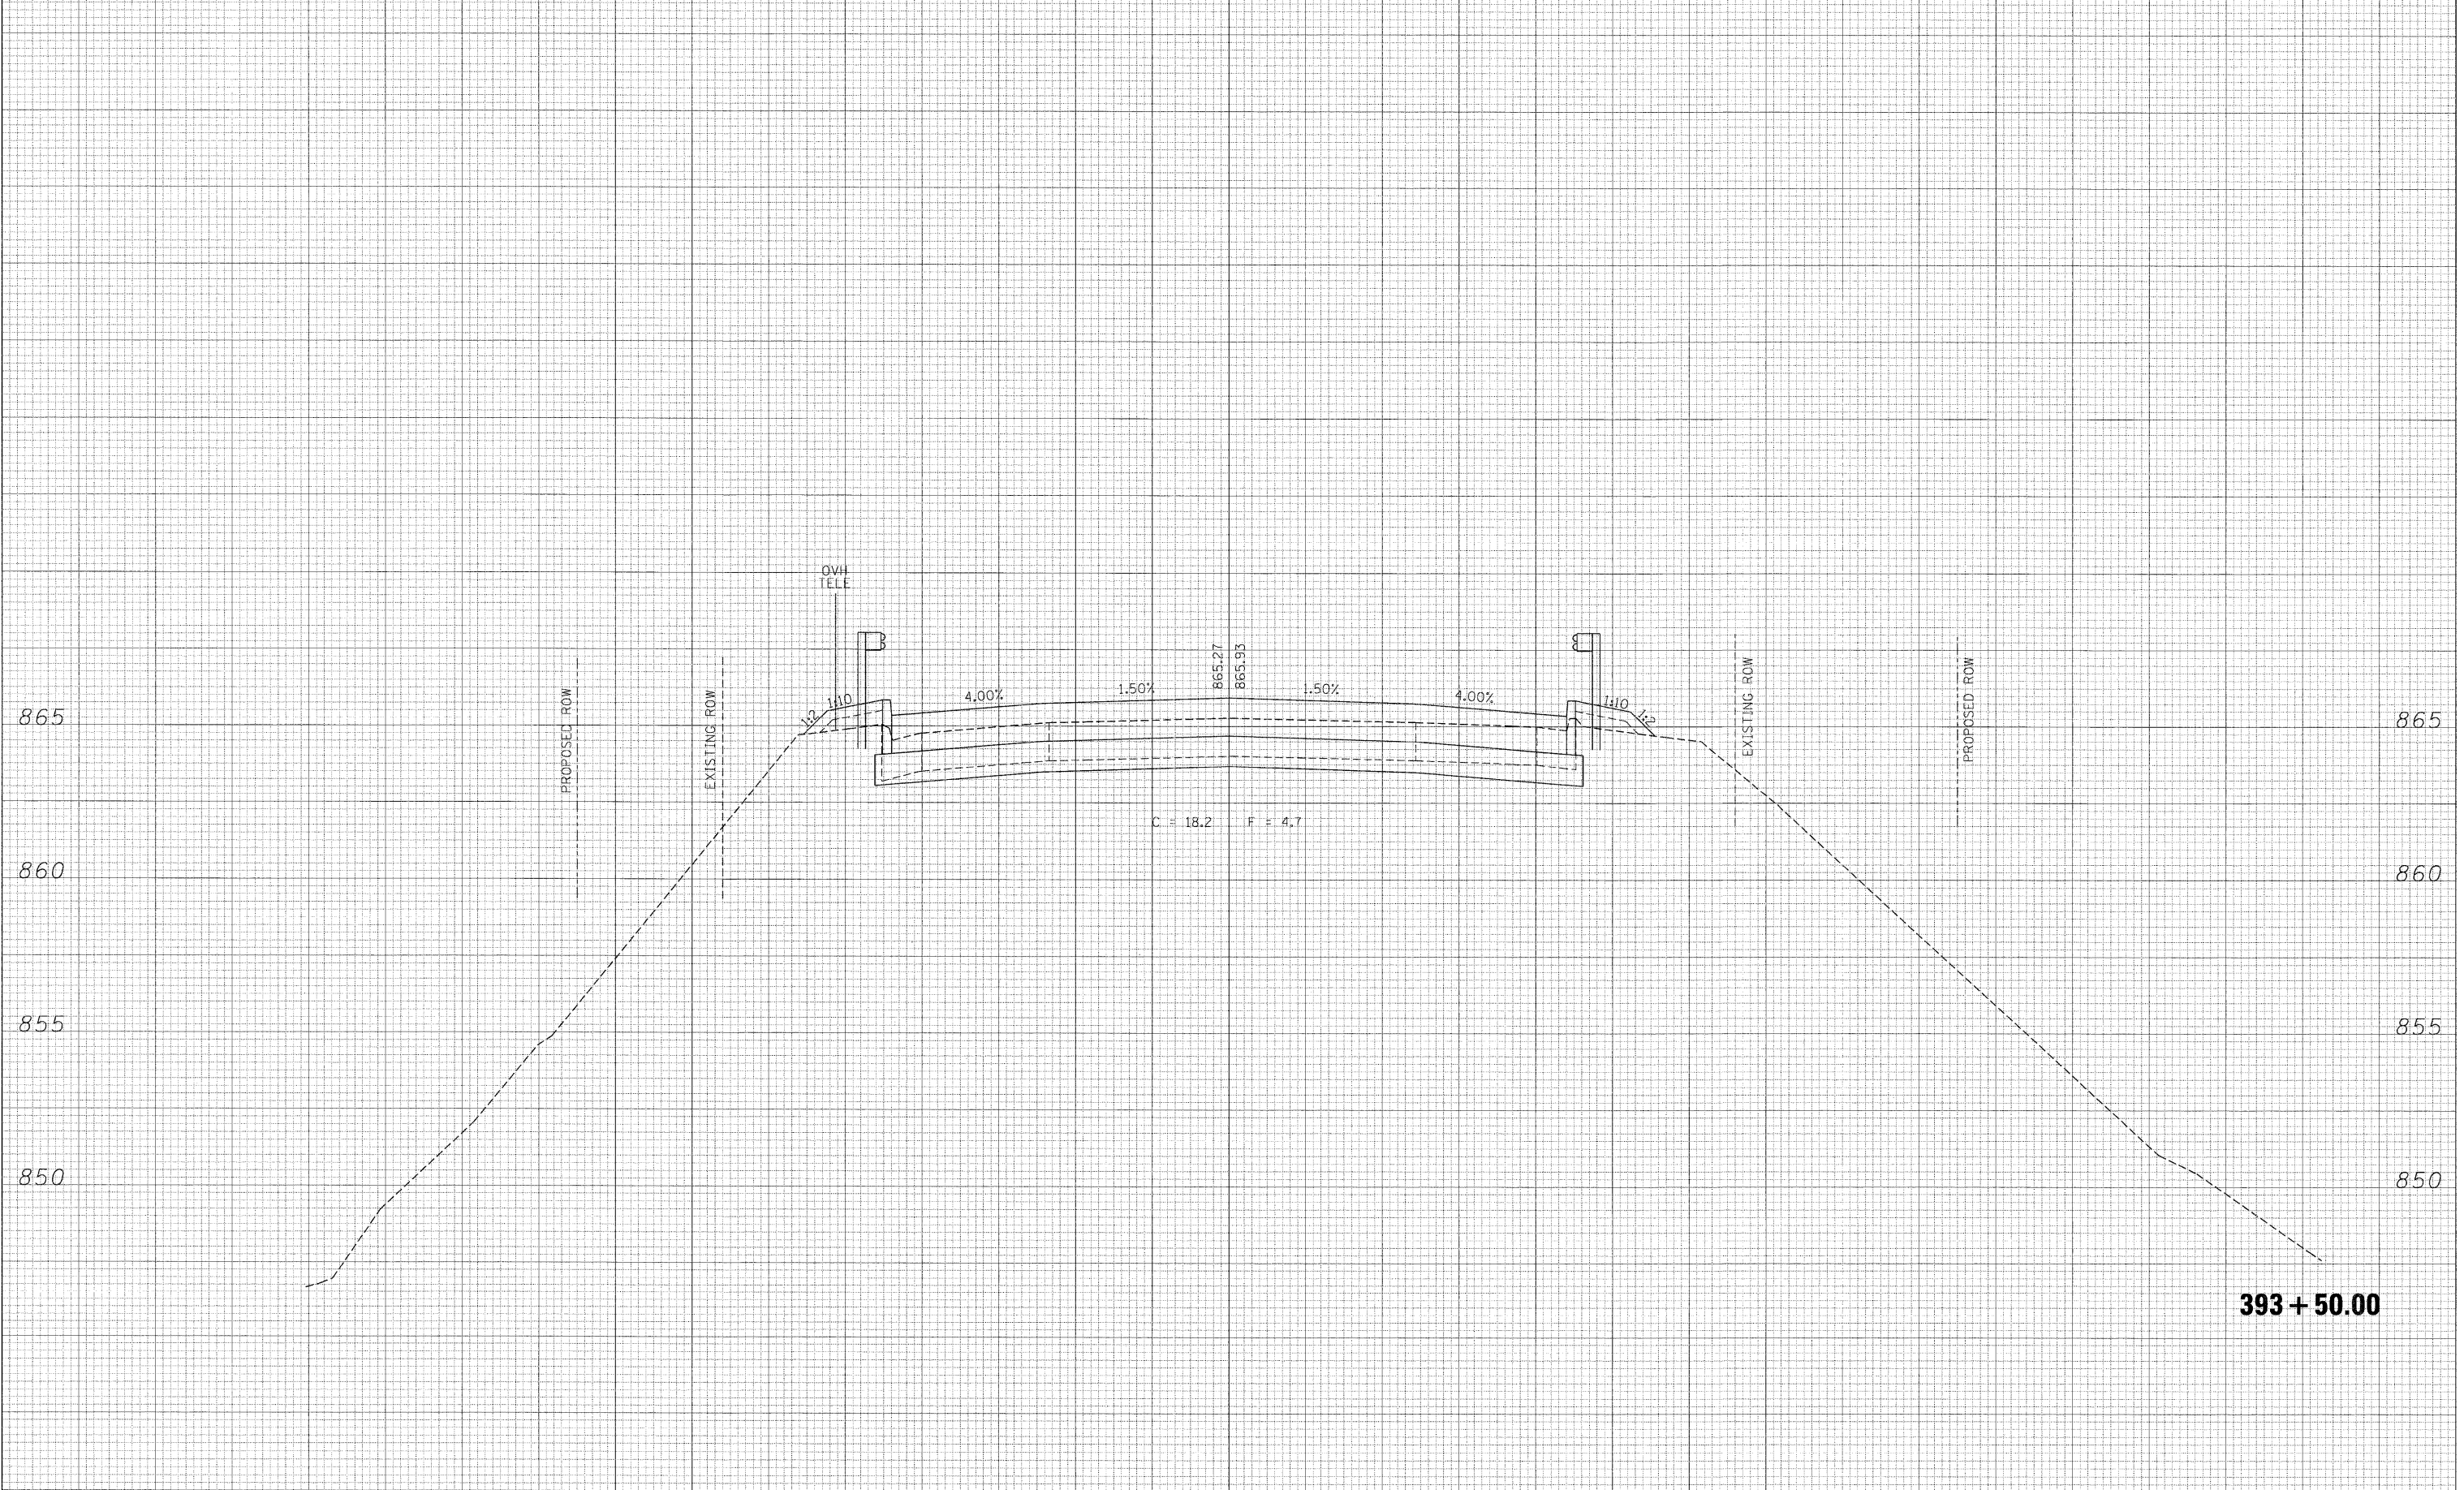

75 70 65 60 55 50 45 40 35 30 25 20 15 10 5 0 5 10 15 20 25 30 35 40 45 50 55 60 65 70 75

FILE NAME =
 t:\5015-phase1\1-2&1-26\civil\IL-26\CADD Sheets\LD264017-aht-xsh.tdgn

USER NAME = _USER_
 DESIGNED - CGC
 DRAWN - CGC
 CHECKED - AKK
 DATE - 8/2/2011

REVISED -
 REVISED -
 REVISED -
 REVISED -

STATE OF ILLINOIS
DEPARTMENT OF TRANSPORTATION

US 52 /IL 26 OVER THE BNSF RAILROAD
CROSS SECTIONS
 SCALE: H: 1"=50'
 V: 1"=2.5'
 SHEET NO. 42 OF 73 SHEETS
 STA. 393+50.00 TO STA. 393+50.00

F.A.P. RTE.	SECTION	COUNTY	TOTAL SHEETS	SHEET NO.
316	4VBR-1	OGLE	73	42
CONTRACT NO. 64D17				
ILLINOIS FED. AID PROJECT				

393 + 50.00