


LAWRENCE AND PRISCELLA GALLAGER

DIANA HELLMAN

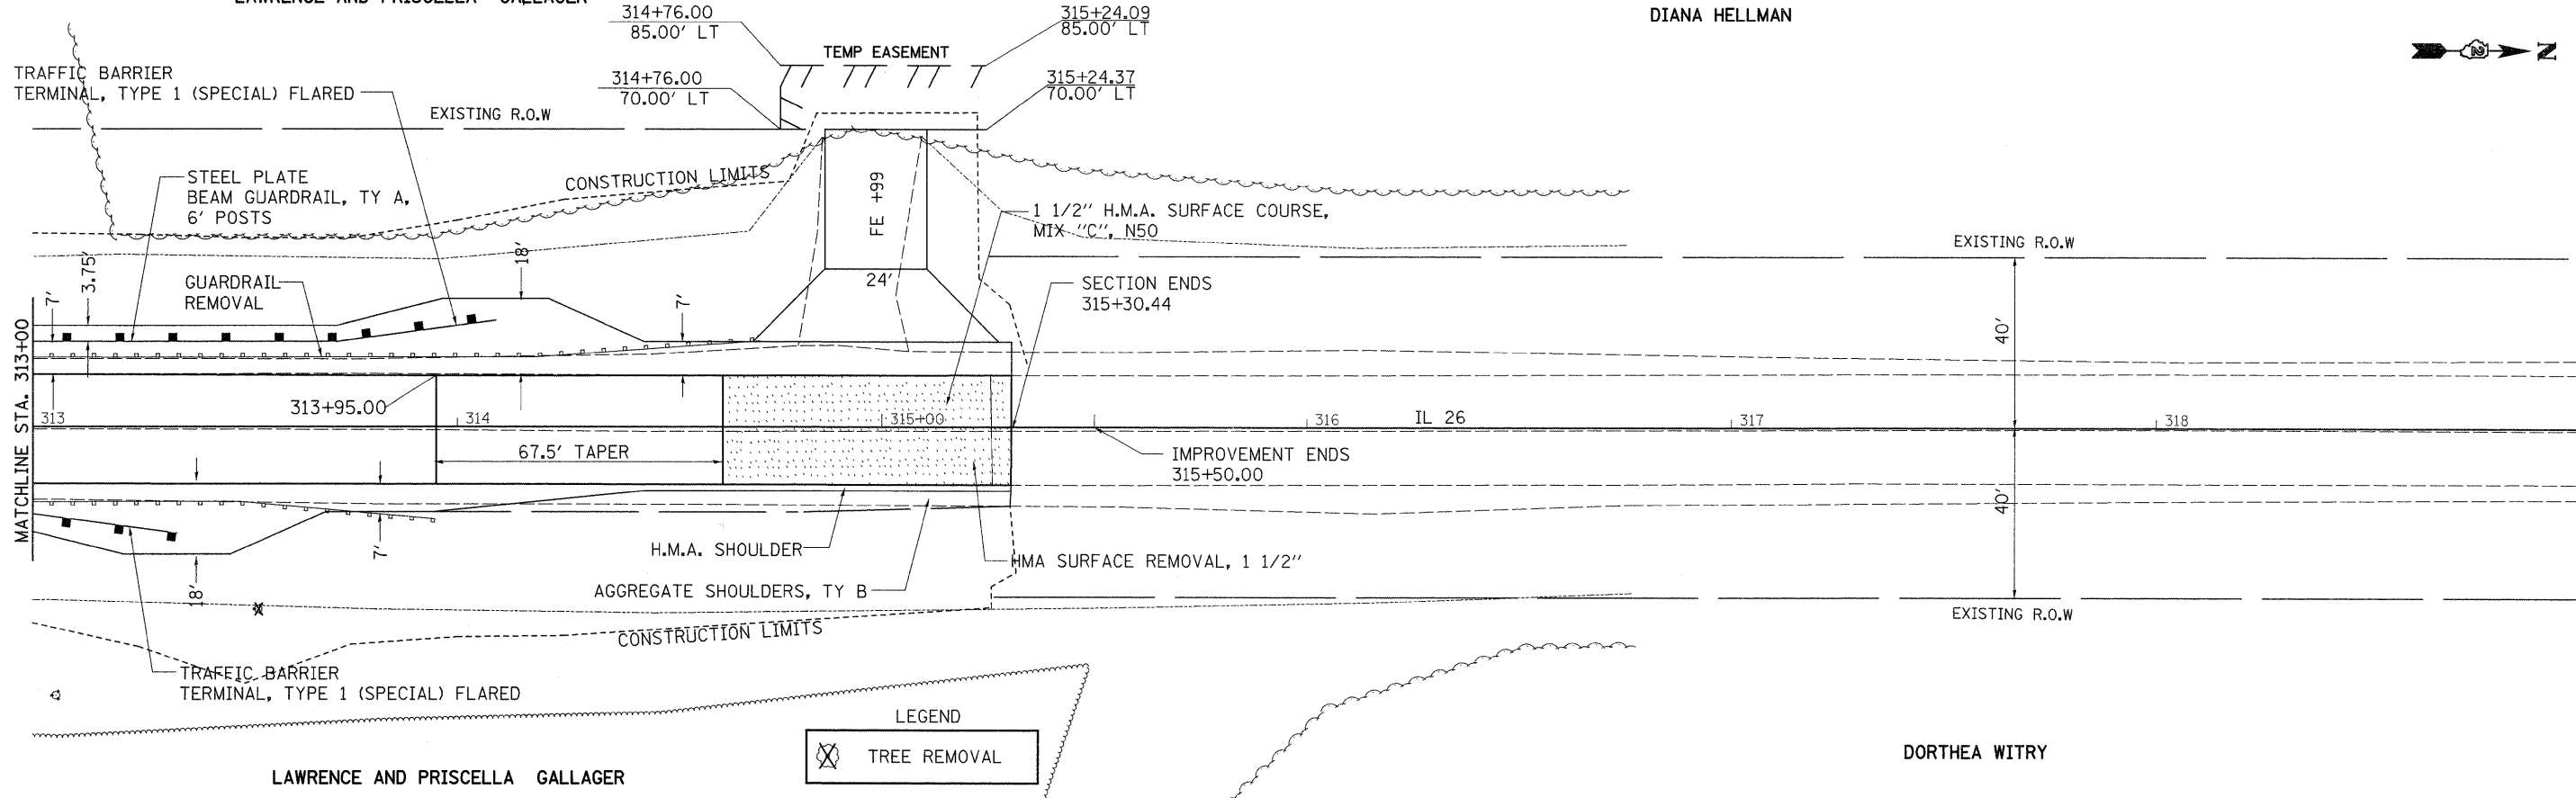


LAWRENCE AND PRISCELLA GALLAGER

DORTHEA WITRY

LEGEND

TREE REMOVAL

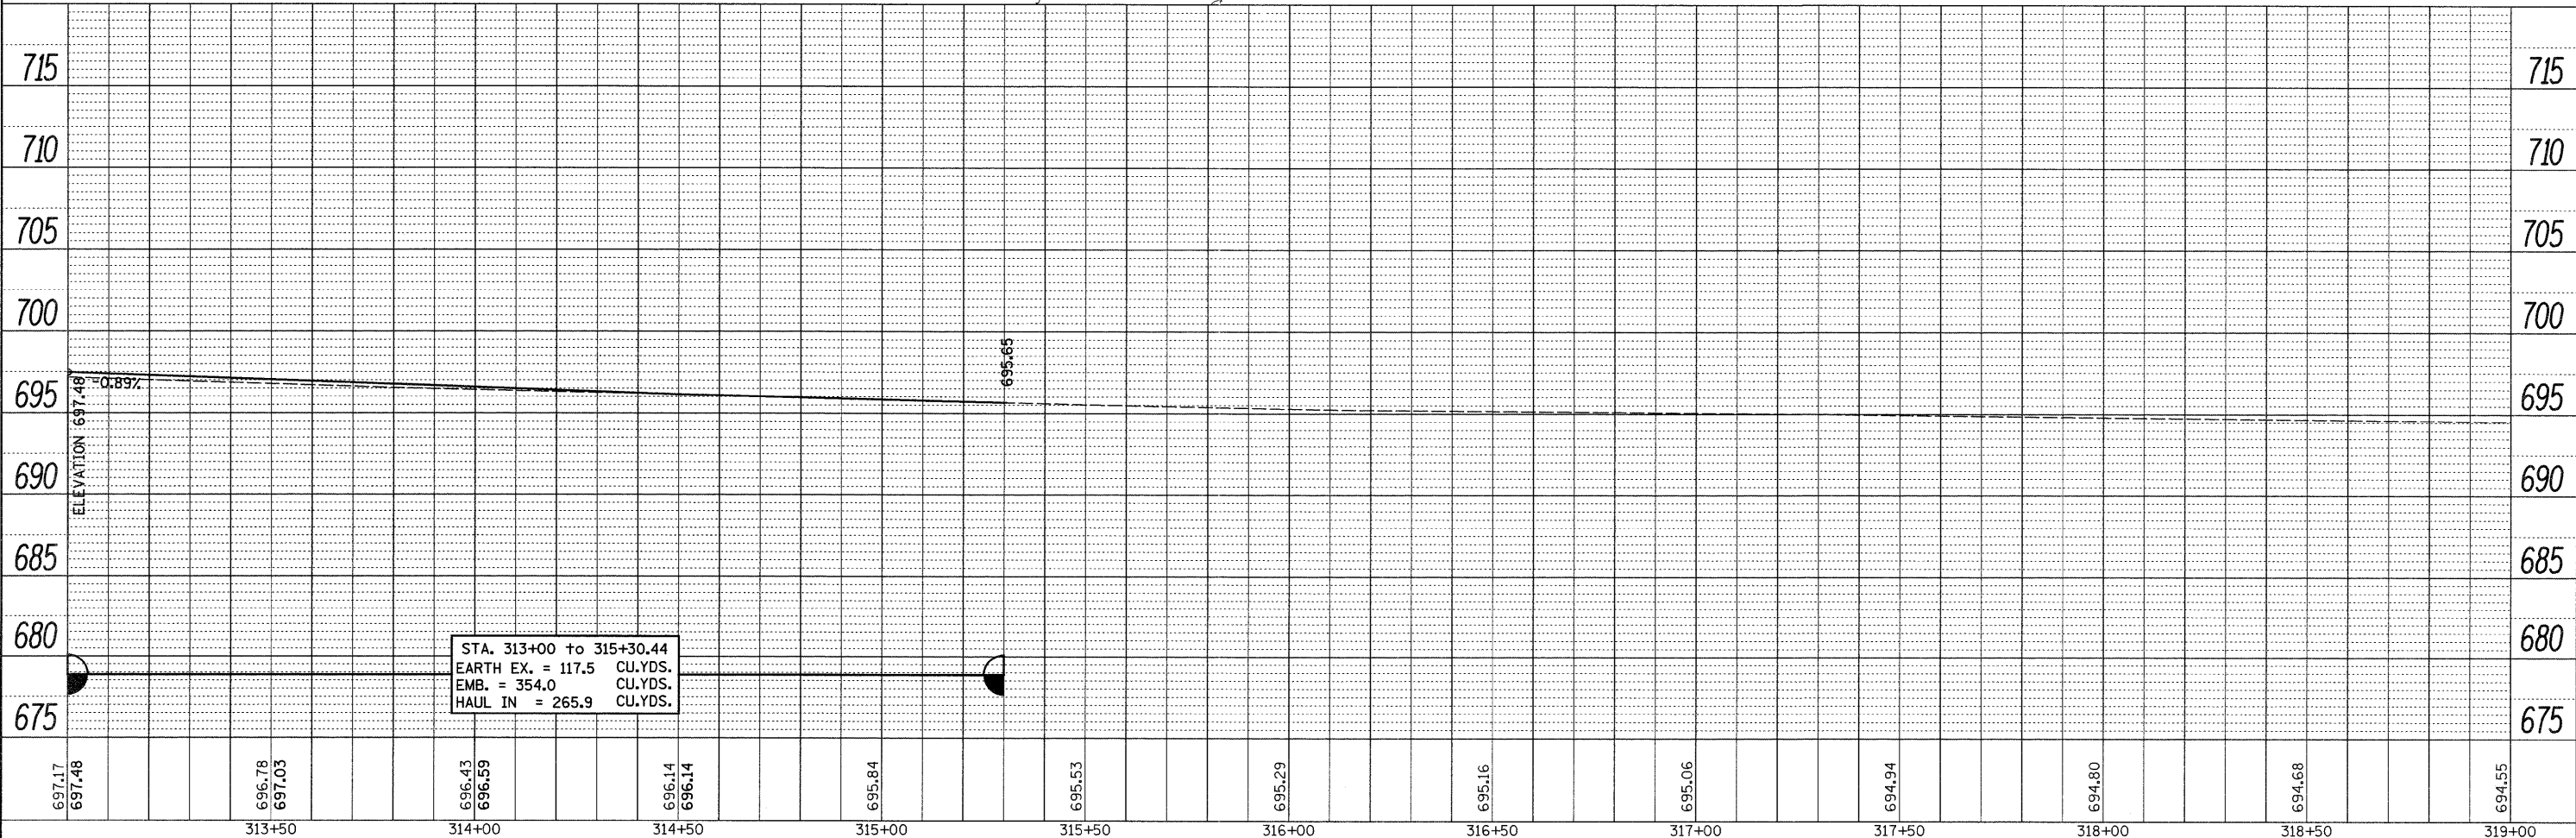

STA. 313+00 to 315+30.44
 EARTH EX. = 117.5 CU.YDS.
 EMB. = 354.0 CU.YDS.
 HAUL IN = 265.9 CU.YDS.

PLAN

DATE	
BY	
REVISIONS	
NO.	
DESCRIPTION	
DATE	
BY	
NO.	
DESCRIPTION	
DATE	
BY	
NO.	
DESCRIPTION	

PROFILE

DATE	
BY	
REVISIONS	
NO.	
DESCRIPTION	
DATE	
BY	
NO.	
DESCRIPTION	
DATE	
BY	
NO.	
DESCRIPTION	

FILE NAME =	USER NAME = grantpm	DESIGNED -	REVISED -	<p align="center">STATE OF ILLINOIS DEPARTMENT OF TRANSPORTATION</p>	<p align="center">IL 26 052-0081 PLAN & PROFILE</p>	F.A.P. RTE.	SECTION	COUNTY	TOTAL SHEETS	SHEET NO.
ct:\pwork\pwork\grantpm\dms41810\021080	shh-plnpr-f.dgn	DRAWN -	REVISED -			316	102BR-5, 102BR-6 & 102BR-7	LEE	216	27
PLOT SCALE = 20.0000' / 1"	CHECKED -	REVISED -	REVISED -			CONTRACT NO. 64D57				
PLOT DATE = Tue Aug 23 06:23:35 2011	DATE -	REVISED -	REVISED -			ILLINOIS FED. AID PROJECT				