
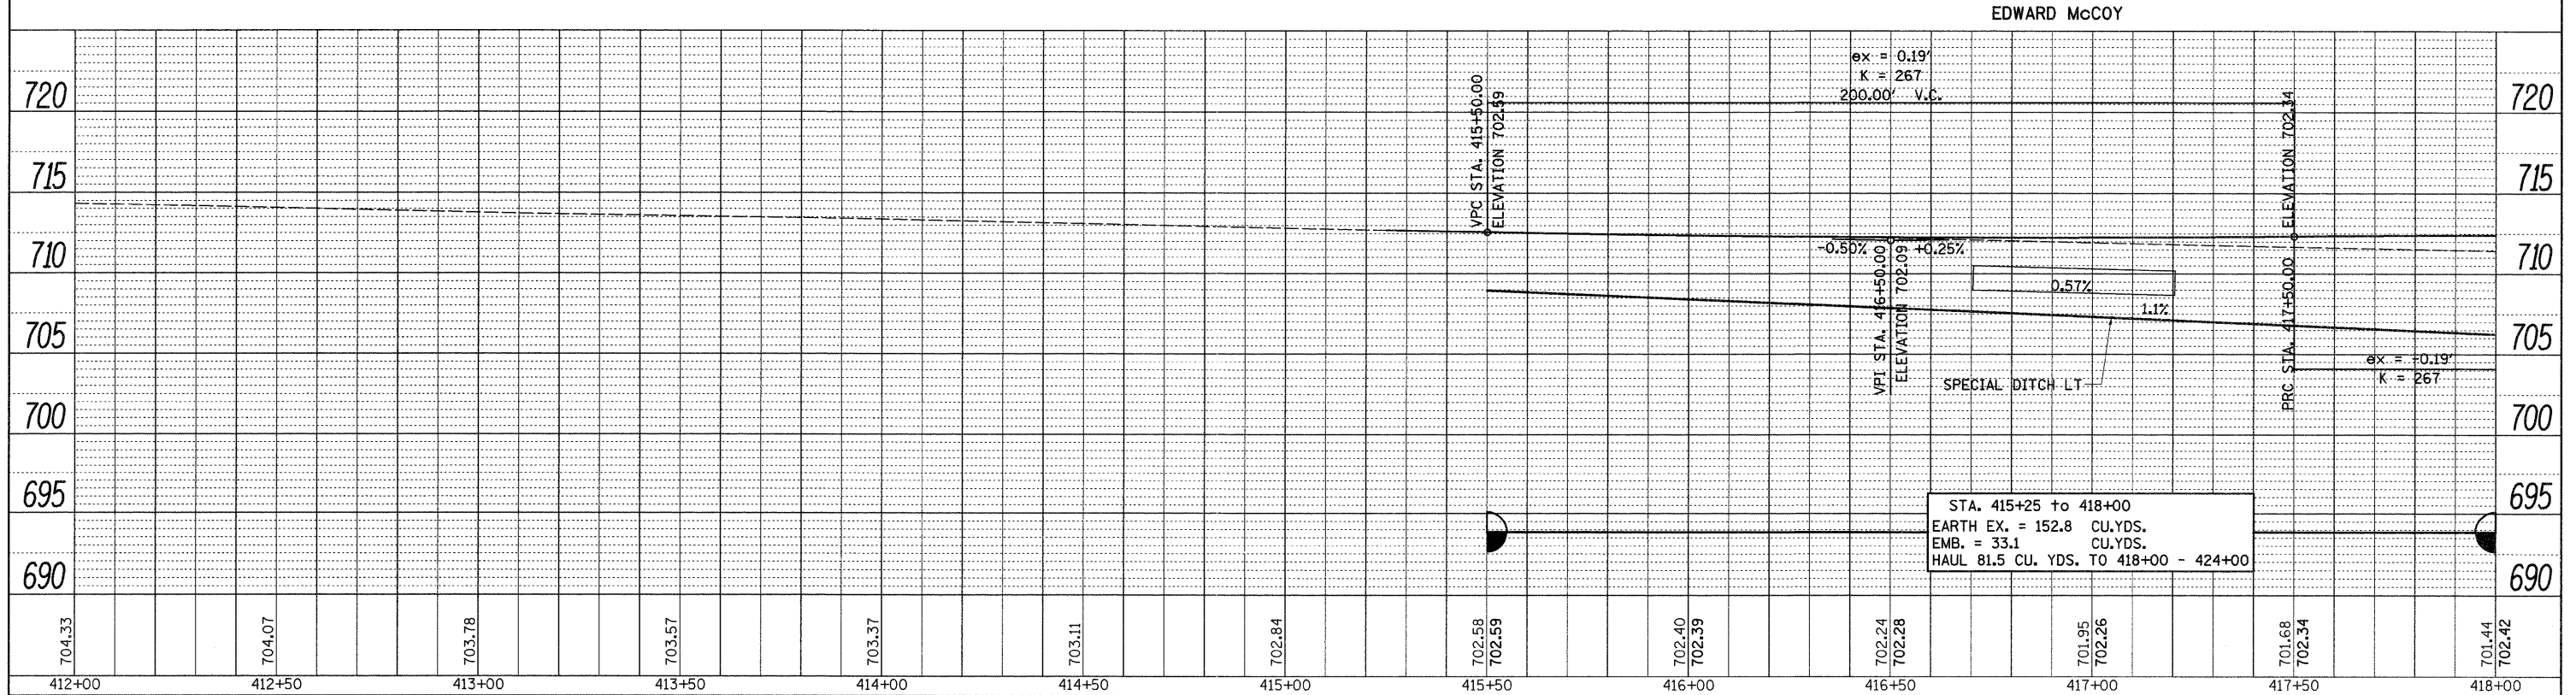


PLAN	DATE
BY	
REVISIONS	
NO.	
DATE	
BY	
DESCRIPTION	
NO.	
DATE	
BY	
DESCRIPTION	
NO.	
DATE	

PROFILE	DATE
BY	
REVISIONS	
NO.	
DATE	
BY	
DESCRIPTION	
NO.	
DATE	
BY	
DESCRIPTION	
NO.	
DATE	

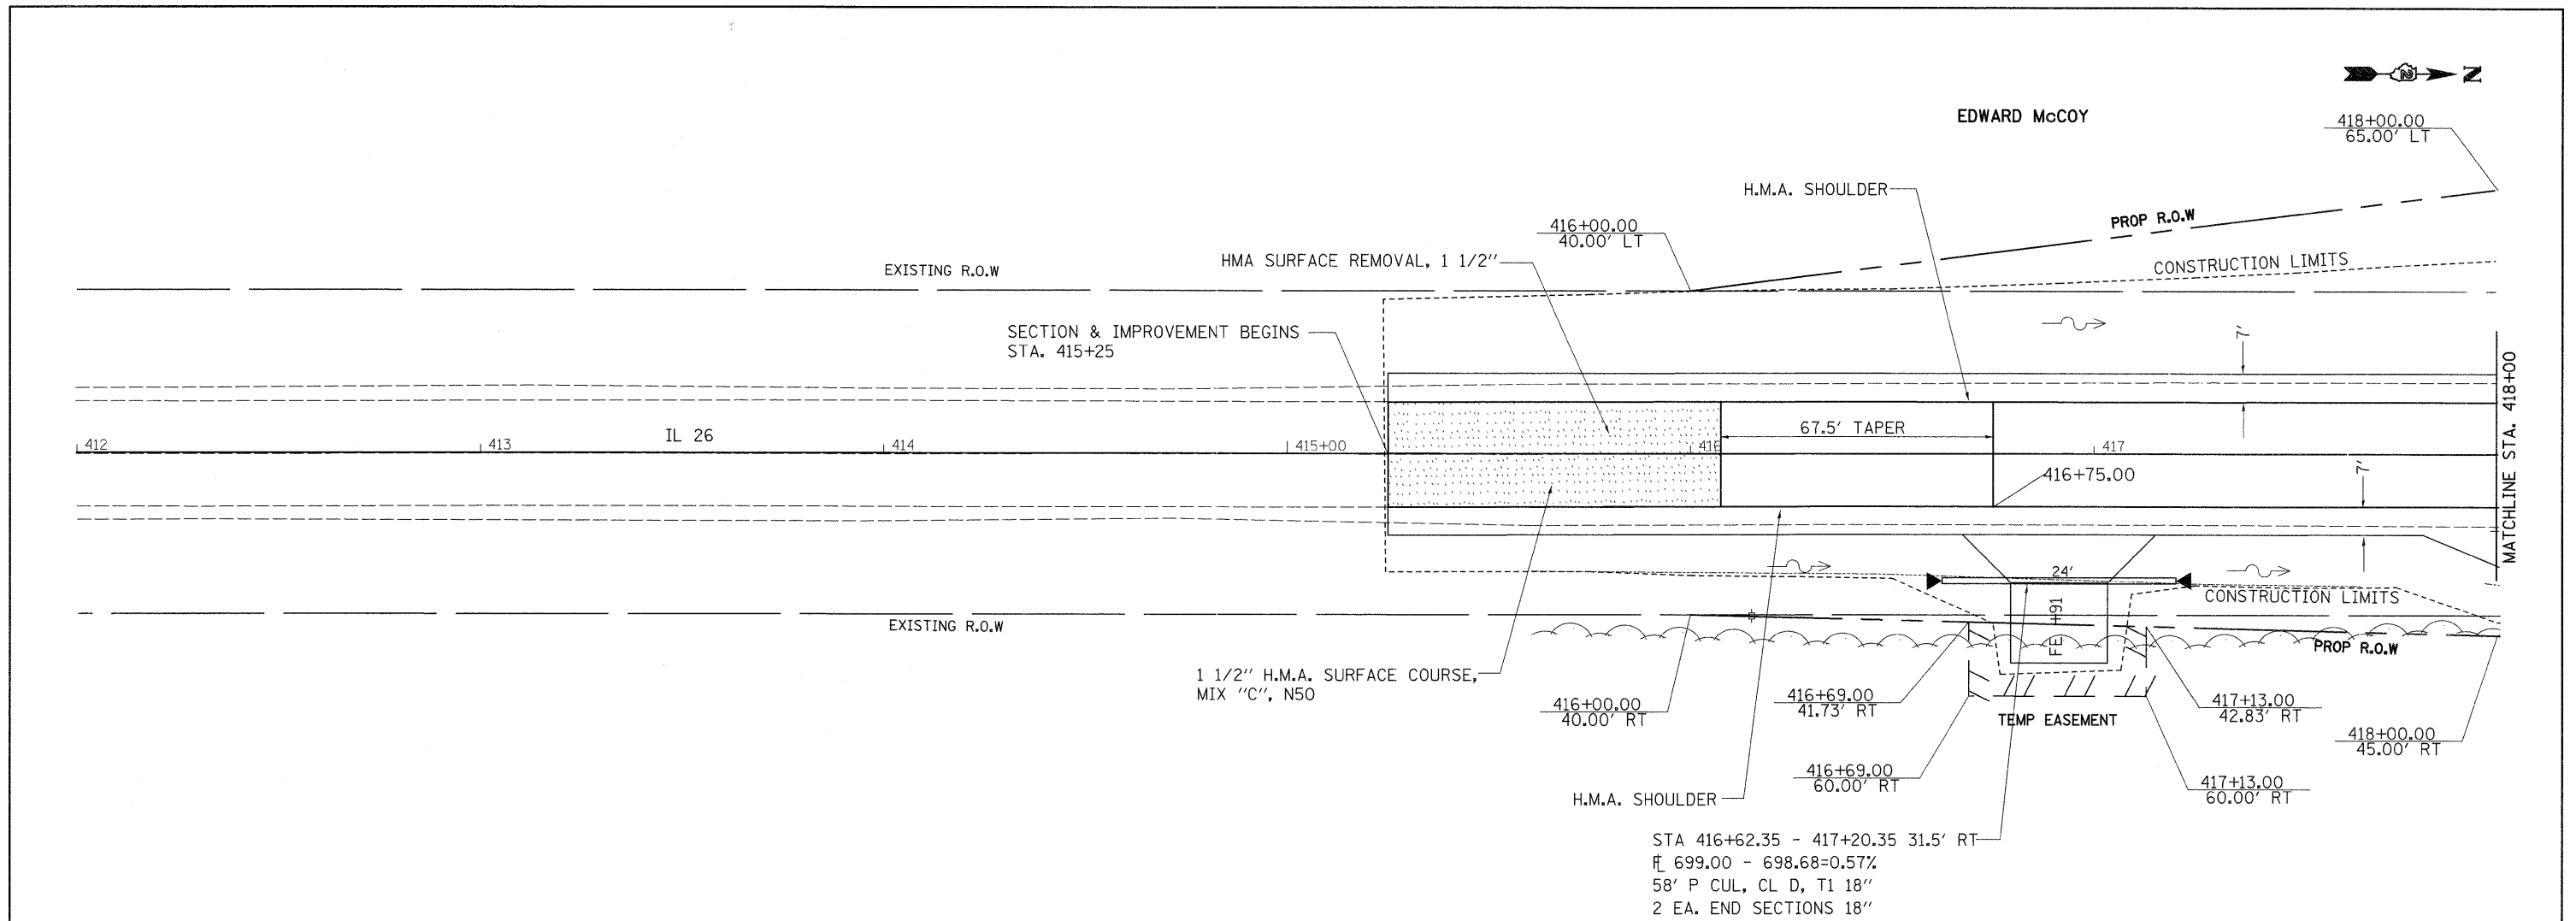

FILE NAME =	USER NAME = grantpm	DESIGNED -	REVISED -	STATE OF ILLINOIS DEPARTMENT OF TRANSPORTATION				IL 26 052-0080 PLAN & PROFILE				F.A.P. RTE. 316	SECTION 102BR-5, 102BR-6 & 102BR-7	COUNTY LEE	TOTAL SHEETS 216	SHEET NO. 30
c:\pwork\pwork\grantpm\dms41810\021000	shp-plnpr-f.dgn	DRAWN -	REVISED -									SCALE:	SHEET NO.	OF	SHEETS	STA.
PLOT SCALE = 20.0000' / 1in.	CHECKED -	REVISED -	REVISED -					ILLINOIS FED. AID PROJECT								
PLOT DATE = Tue Aug 23 06:23:39 2011	DATE -	REVISED -	REVISED -													