



JOHN GROMMES, ETAL

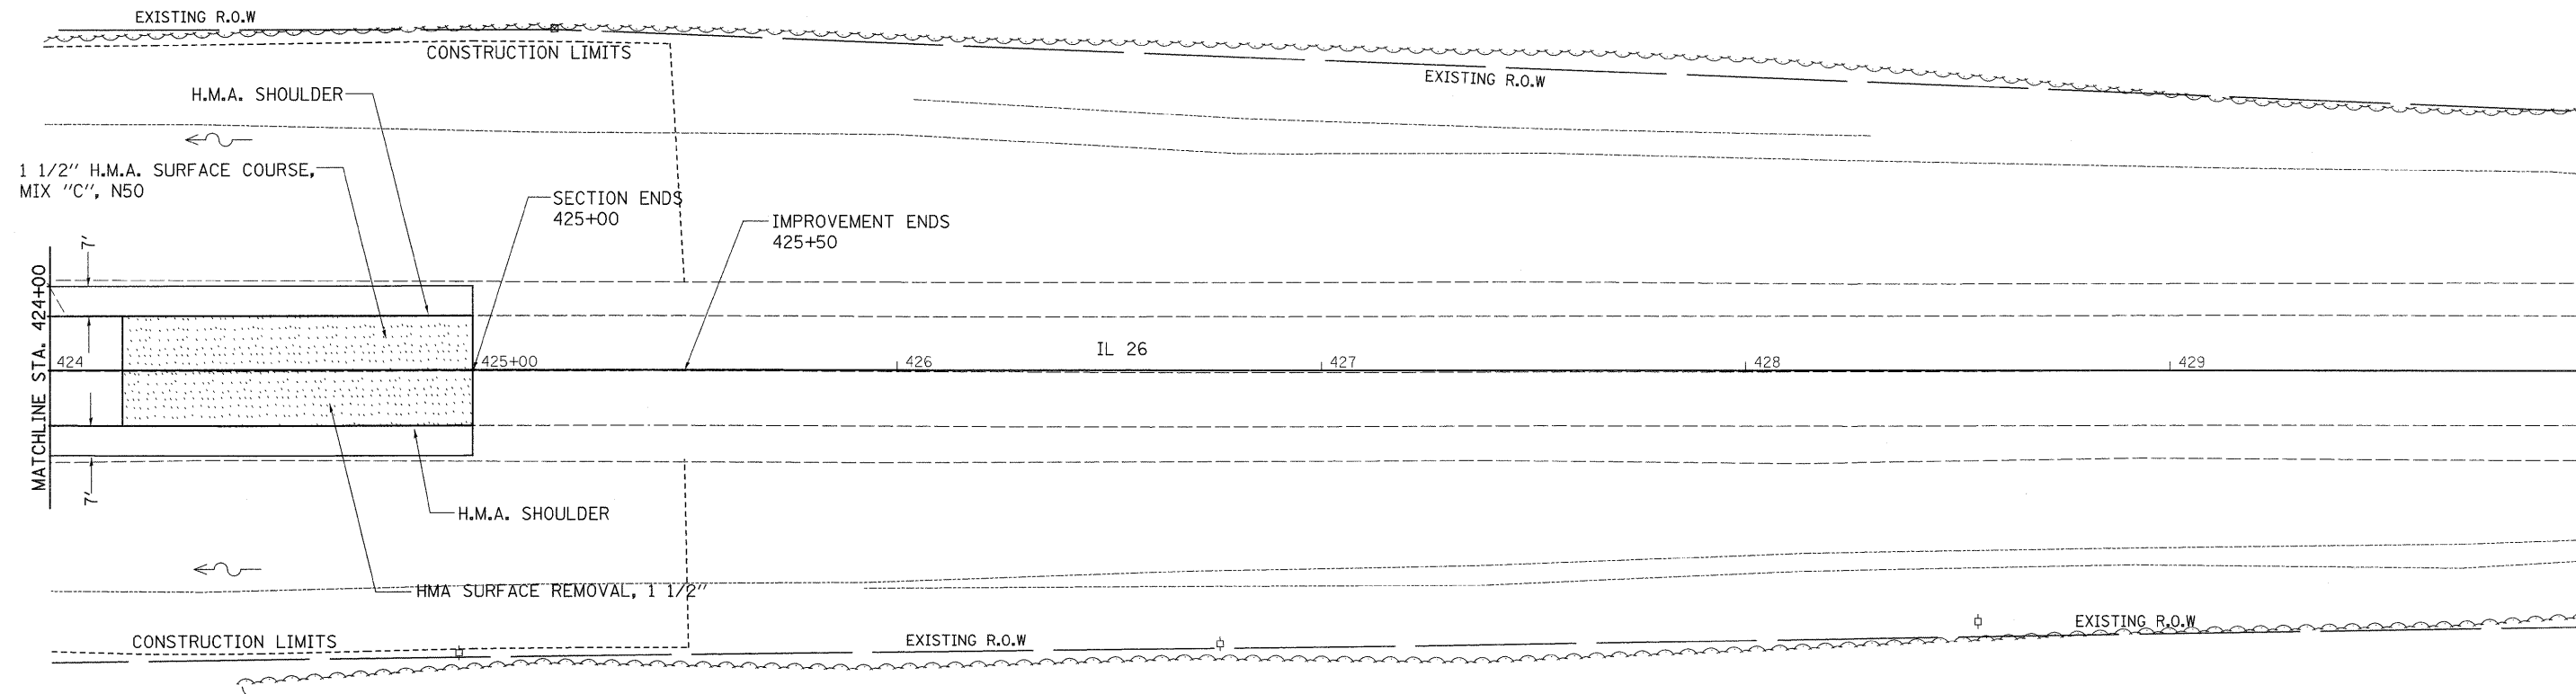

WILLIAM & REGINA DEMPSEY

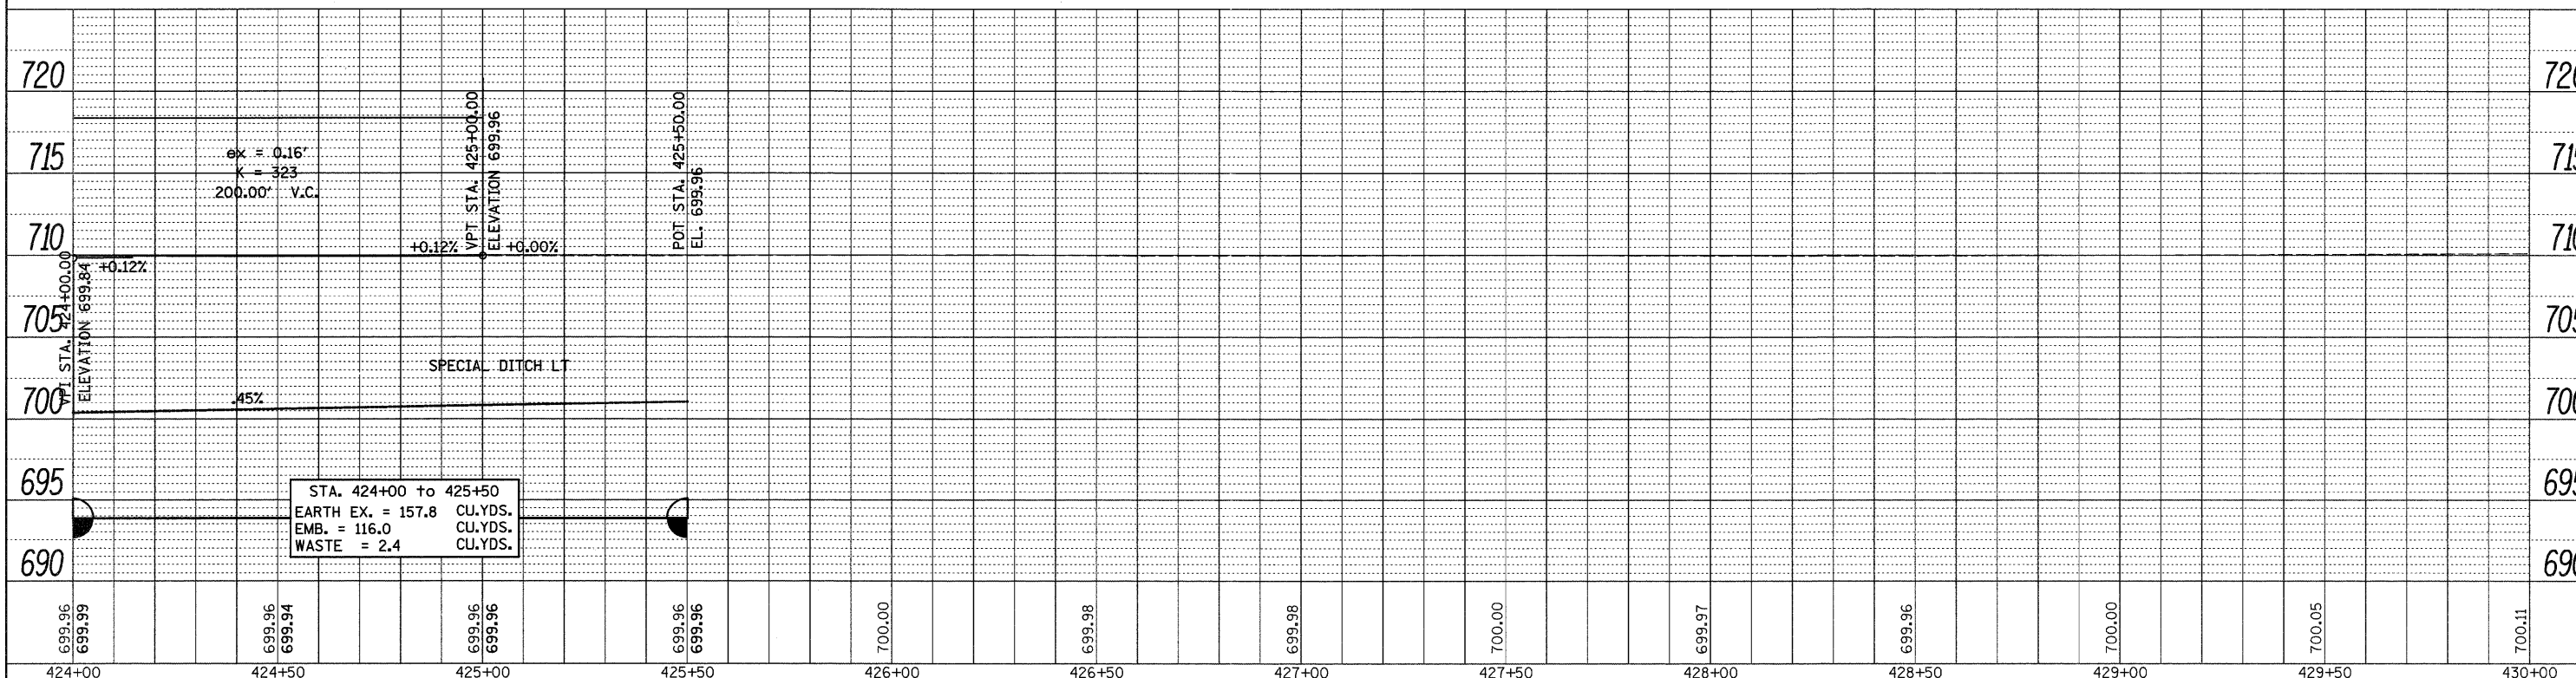

| | | |
|----------------|-----------|------|
| PLAN | REVISIONS | DATE |
| NOTE BOOK NO. | BY | |
| CHECKED | | |
| ALIGNED | | |
| PAID FILE NAME | | |

| | | |
|-----------------|-----------|------|
| PROFILE | REVISIONS | DATE |
| NOTE BOOK NO. | BY | |
| CHECKED | | |
| STRUCTURE | | |
| NOTATIONS CHK'D | | |

| | | | | | | | | | | | | | | | | |
|--------------------------------------------|---------------------|------------|---------------------------|-----------------------------------------------------------------|----|--------|------|----------------------------------------------------|------|--------------------|--|---------------|----------------------------|--------|--------------|-----------|
| FILE NAME = | USER NAME = grantpm | DESIGNED - | REVISED - | STATE OF ILLINOIS DEPARTMENT OF TRANSPORTATION | | | | IL 26 052-0080 PLAN & PROFILE | | | | F.A.P. RTE. = | SECTION | COUNTY | TOTAL SHEETS | SHEET NO. |
| ct:\pwwork\pwwork\grantpm\dms41810\0210007 | -sh-t-plnprf.dgn | DRAWN - | REVISED - | | | | | | | | | 316 | 102BR-5, 102BR-6 & 102BR-7 | LEE | 216 | 32 |
| PLOT SCALE = 20.0000' / 1" = | CHECKED - | REVISED - | SCALE: | SHEET NO. | OF | SHEETS | STA. | TO | STA. | CONTRACT NO. 64D57 | | | | | | |
| PLOT DATE = Tue Aug 23 06:23:41 2011 | DATE - | REVISED - | ILLINOIS FED. AID PROJECT | | | | | | | | | | | | | |