
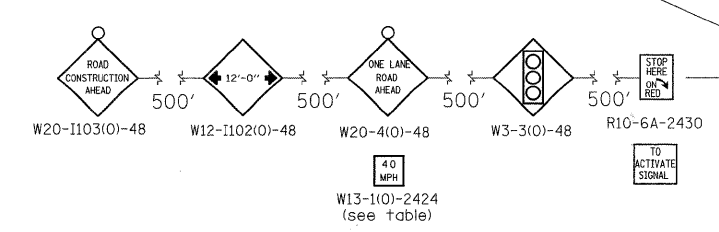


STAGE 2

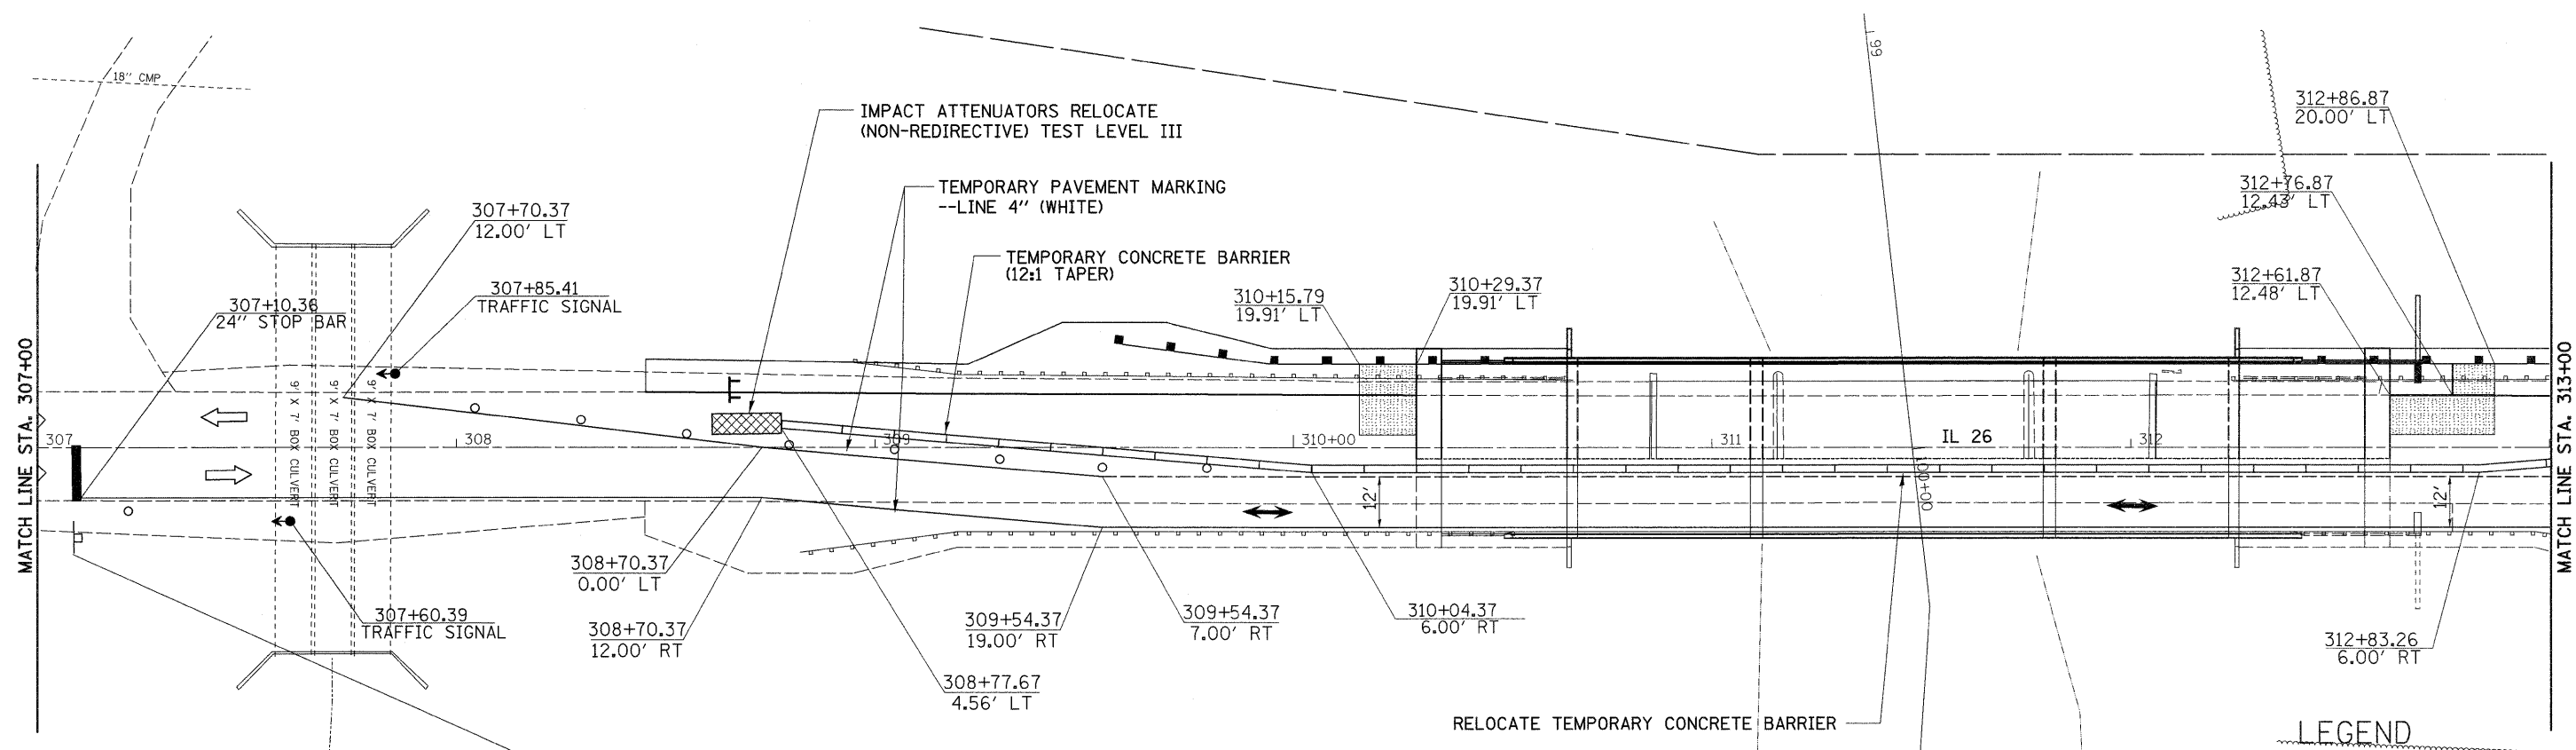

STAGE 2 NOTES

1. USE STANDARD 701321.
2. CONSTRUCT BRIDGE LT TO STAGE CONSTRUCTION LINE.
3. CONSTRUCT TEMPORARY RAMPS.
4. INSTALL GUARDRAIL LT.

LEGEND

- = WORK ZONE
- = TYPE III BARRICADE WITH FLASHING LIGHTS
- = SIGN
- = BARRICADE, OR DRUM WITH STEADY BURNING LIGHTS
- = INDUCTION LOOP DETECTOR
- = TRAFFIC SIGNAL
- = TEMPORARY RAMP
LT STA 310+15.75 - 310+29.37
LT STA 312+61.87 - 312+86.90

• 102BR-5, 102BR-6 & 102BR-7

FILE NAME =	USER NAME = grantpm	DESIGNED -	REVISED -	STATE OF ILLINOIS DEPARTMENT OF TRANSPORTATION	IL 26 STAGING DETAILS S.N. 052-0081 STAGE 2			F.A.P. RTE. 316	SECTION *	COUNTY LEE	TOTAL SHEETS 216	SHEET NO. 40
ci:\pwork\pwork\grantpm\dms41810\0210807-sht-staging.dgn		DRAWN -	REVISED -		SCALE:	SHEET NO.	OF	SHEETS	STA.	TO STA.	CONTRACT NO. 64D57	
PLOT SCALE = 20.0000' / in.		CHECKED -	REVISED -								ILLINOIS FED. AID PROJECT	
PLOT DATE = Tue Aug 23 06:22:21 2011		DATE -	REVISED -									