


PRE-STAGE 1A

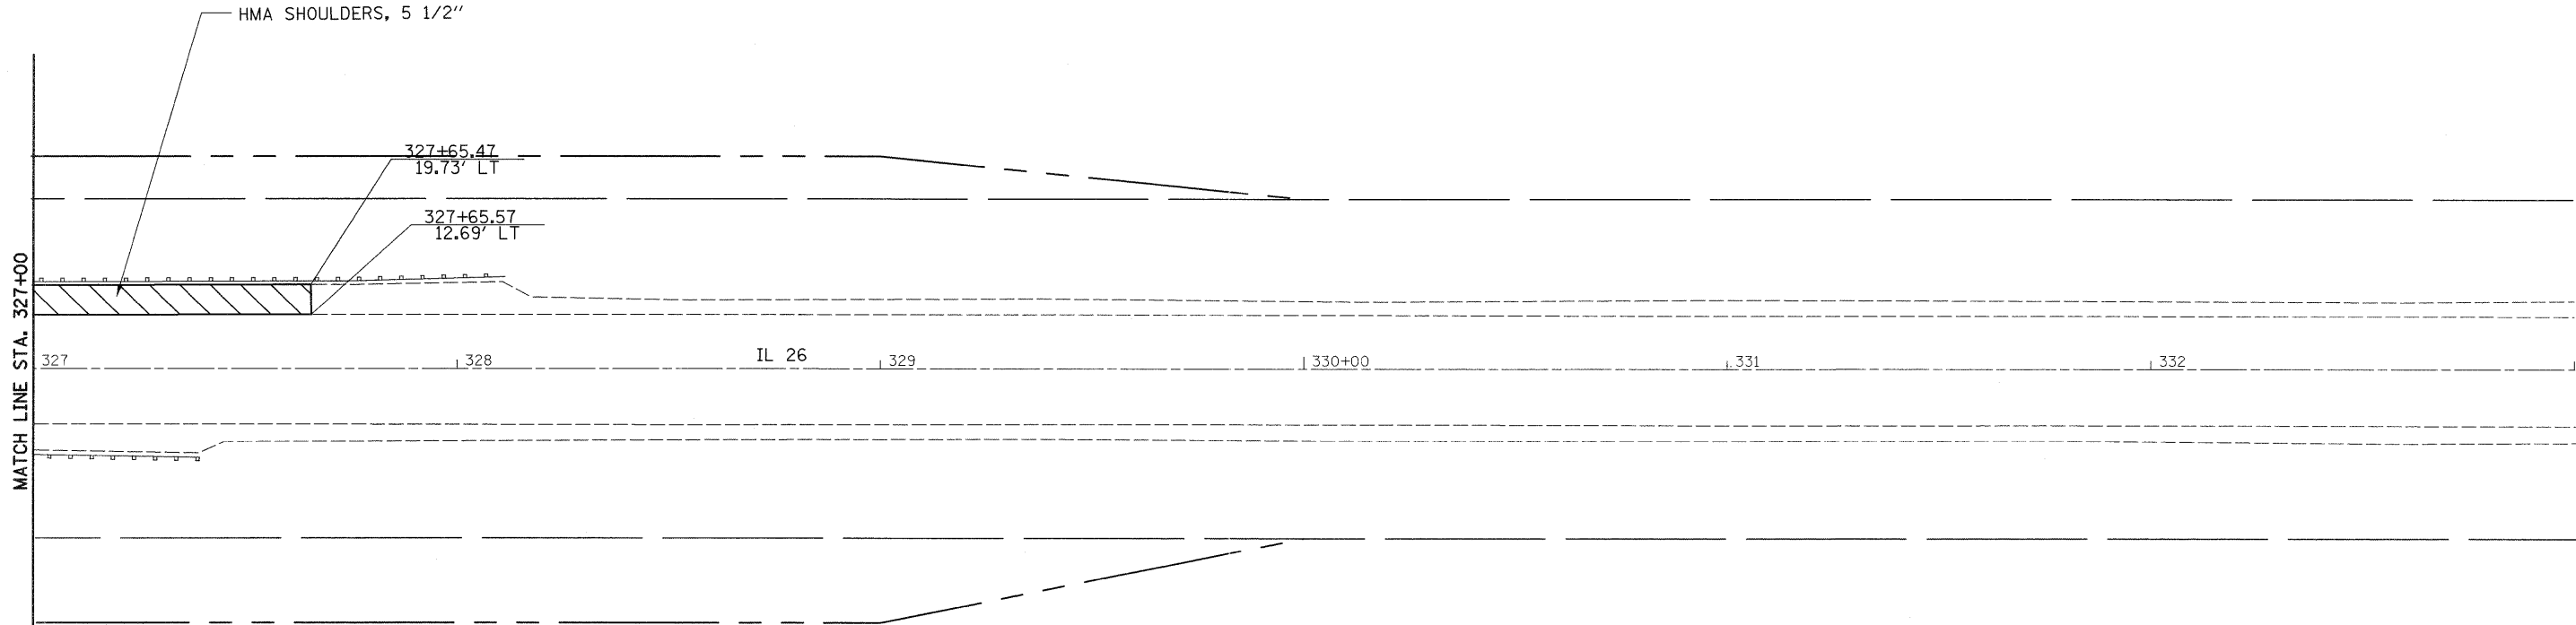

PRE-STAGE 1A NOTES

- 1. USE STANDARD 701326 FOR SHOULDER WORK.
- 2. PLACE SHOULDERS FROM STA. 323+55.09 LT TO STA. 327+65.56 LT.

• 102BR-5, 102BR-6 & 102BR-7

FILE NAME =	USER NAME = grantpm	DESIGNED -	REVISED -	STATE OF ILLINOIS DEPARTMENT OF TRANSPORTATION	IL 26 STAGING DETAILS S.N. 052-2031 PRE-STAGE 1			F.A.P. RTE.	SECTION	COUNTY	TOTAL SHEETS	SHEET NO.
ci:\pw_work\p\idot\grantpm\dms41810\021007-shr-staging.dgn	PLOT SCALE = 20.0000' / in.	DRAWN -	REVISED -					316	*	LEE	216	44
PLOT DATE = Tue Aug 23 06:22:23 2011	DATE -	CHECKED -	REVISED -					CONTRACT NO. 64D57				
								ILLINOIS FED. AID PROJECT				
				SCALE:	SHEET NO.	OF	SHEETS	STA.	TO STA.			