
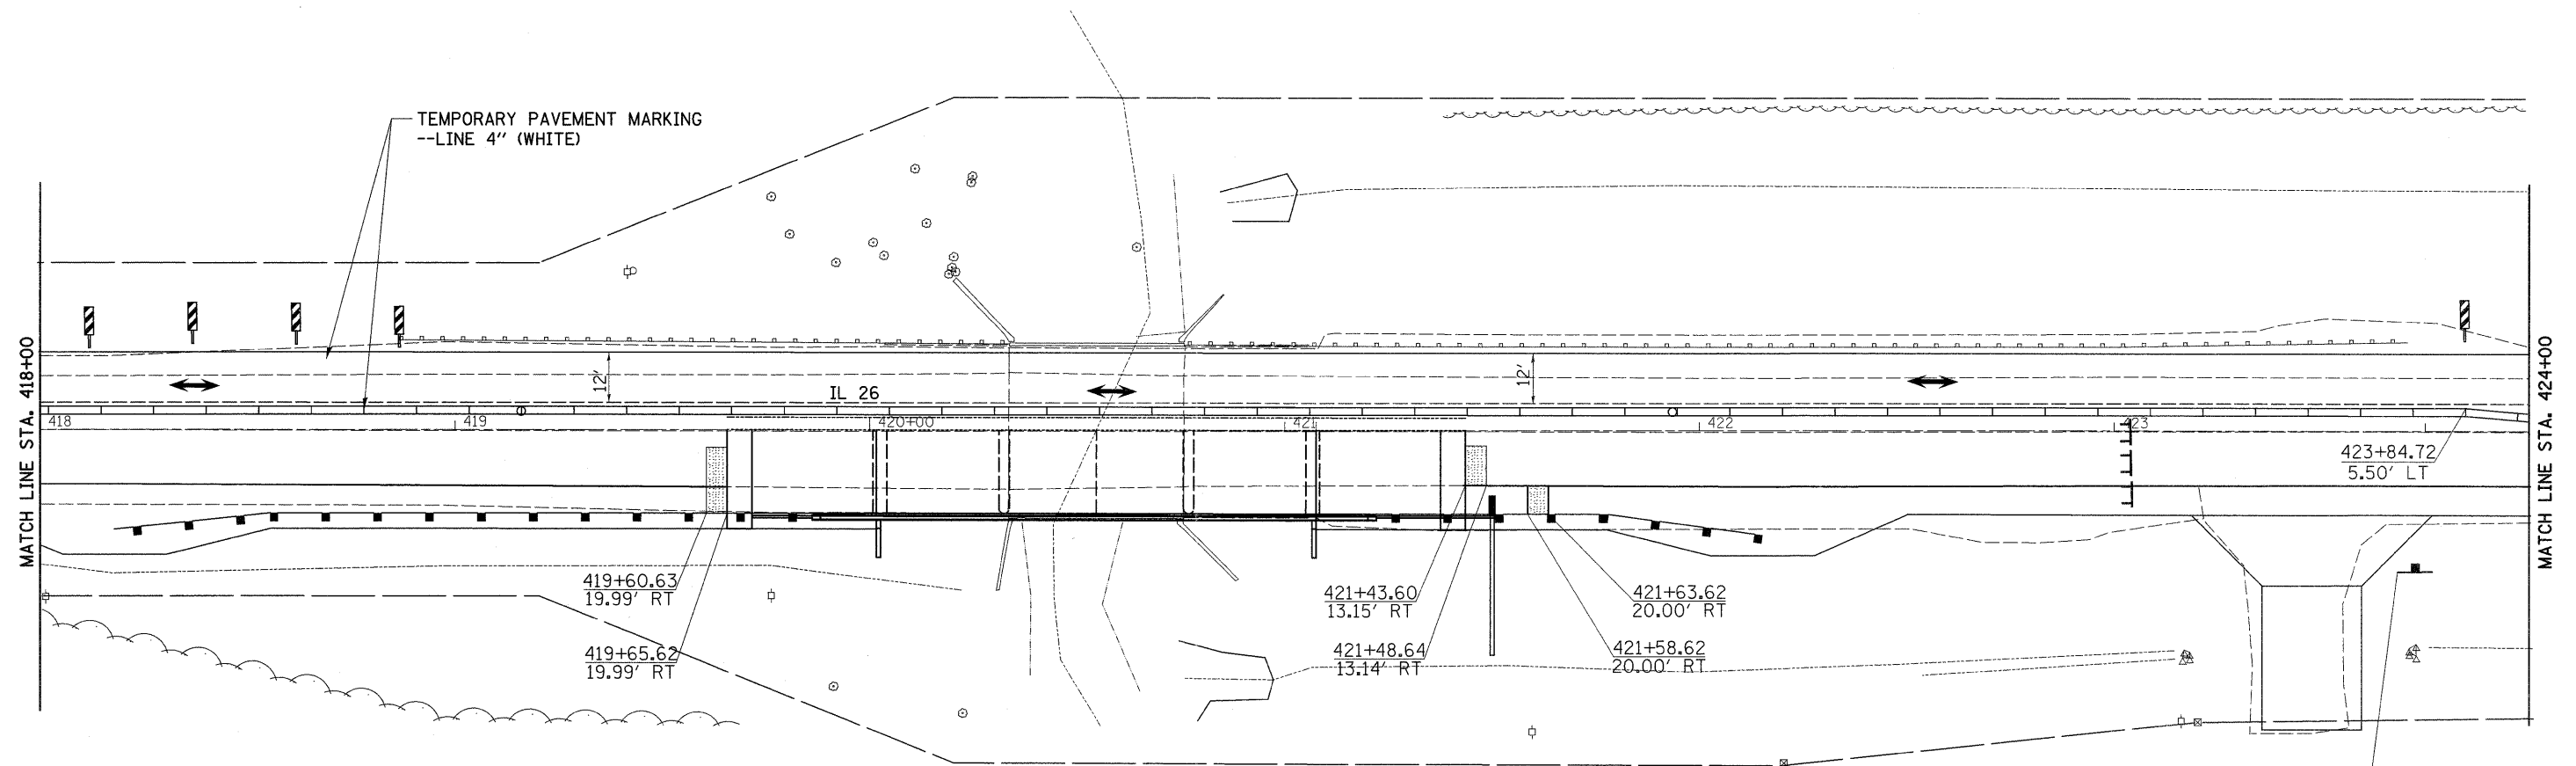


STAGE 1

 

LEGEND

	= WORK ZONE
	= TYPE III BARRICADE WITH FLASHING LIGHTS
	= SIGN
	= BARRICADE, OR DRUM WITH STEADY BURNING LIGHTS
	= INDUCTION LOOP DETECTOR
	= TRAFFIC SIGNAL
	= TEMPORARY RAMP RT STA 419+60.63 - 419+65.63 RT STA 421+43.63 - 421+48.63

STAGE 1 NOTES

1. USE STANDARD 701321.
2. CONSTRUCT BRIDGE RT TO STAGE CONSTRUCTION LINE.
3. CONSTRUCT TEMPORARY RAMPS.
4. INSTALL GUARDRAIL RT. EXISTING GUARDRAIL LT TO REMAIN IN PLACE.

CAUTION
ONE LANE ROAD
FOLLOW TRAFFIC
FLOW

• 102BR-5, 102BR-6 & 102BR-7

FILE NAME =	USER NAME = grantpm	DESIGNED -	REVISED -	STATE OF ILLINOIS DEPARTMENT OF TRANSPORTATION	IL 26 STAGING DETAILS S.N. 052-0080 STAGE 1			F.A.P. RTE. 316	SECTION *	COUNTY LEE	TOTAL SHEETS 216	SHEET NO. 55
ct:\pw_work\p\dot\grantpm\dms41810\0210807-sht-staging.dgn		DRAWN -	REVISED -		SCALE:	SHEET NO.	OF	SHEETS	STA.	TO STA.	CONTRACT NO. 64D57	
	PLOT SCALE = 20.0000' / 1" =	CHECKED -	REVISED -								ILLINOIS FED. AID PROJECT	
	PLOT DATE = Tue Aug 23 06:22:31 2011	DATE -	REVISED -									