


STAGE 1

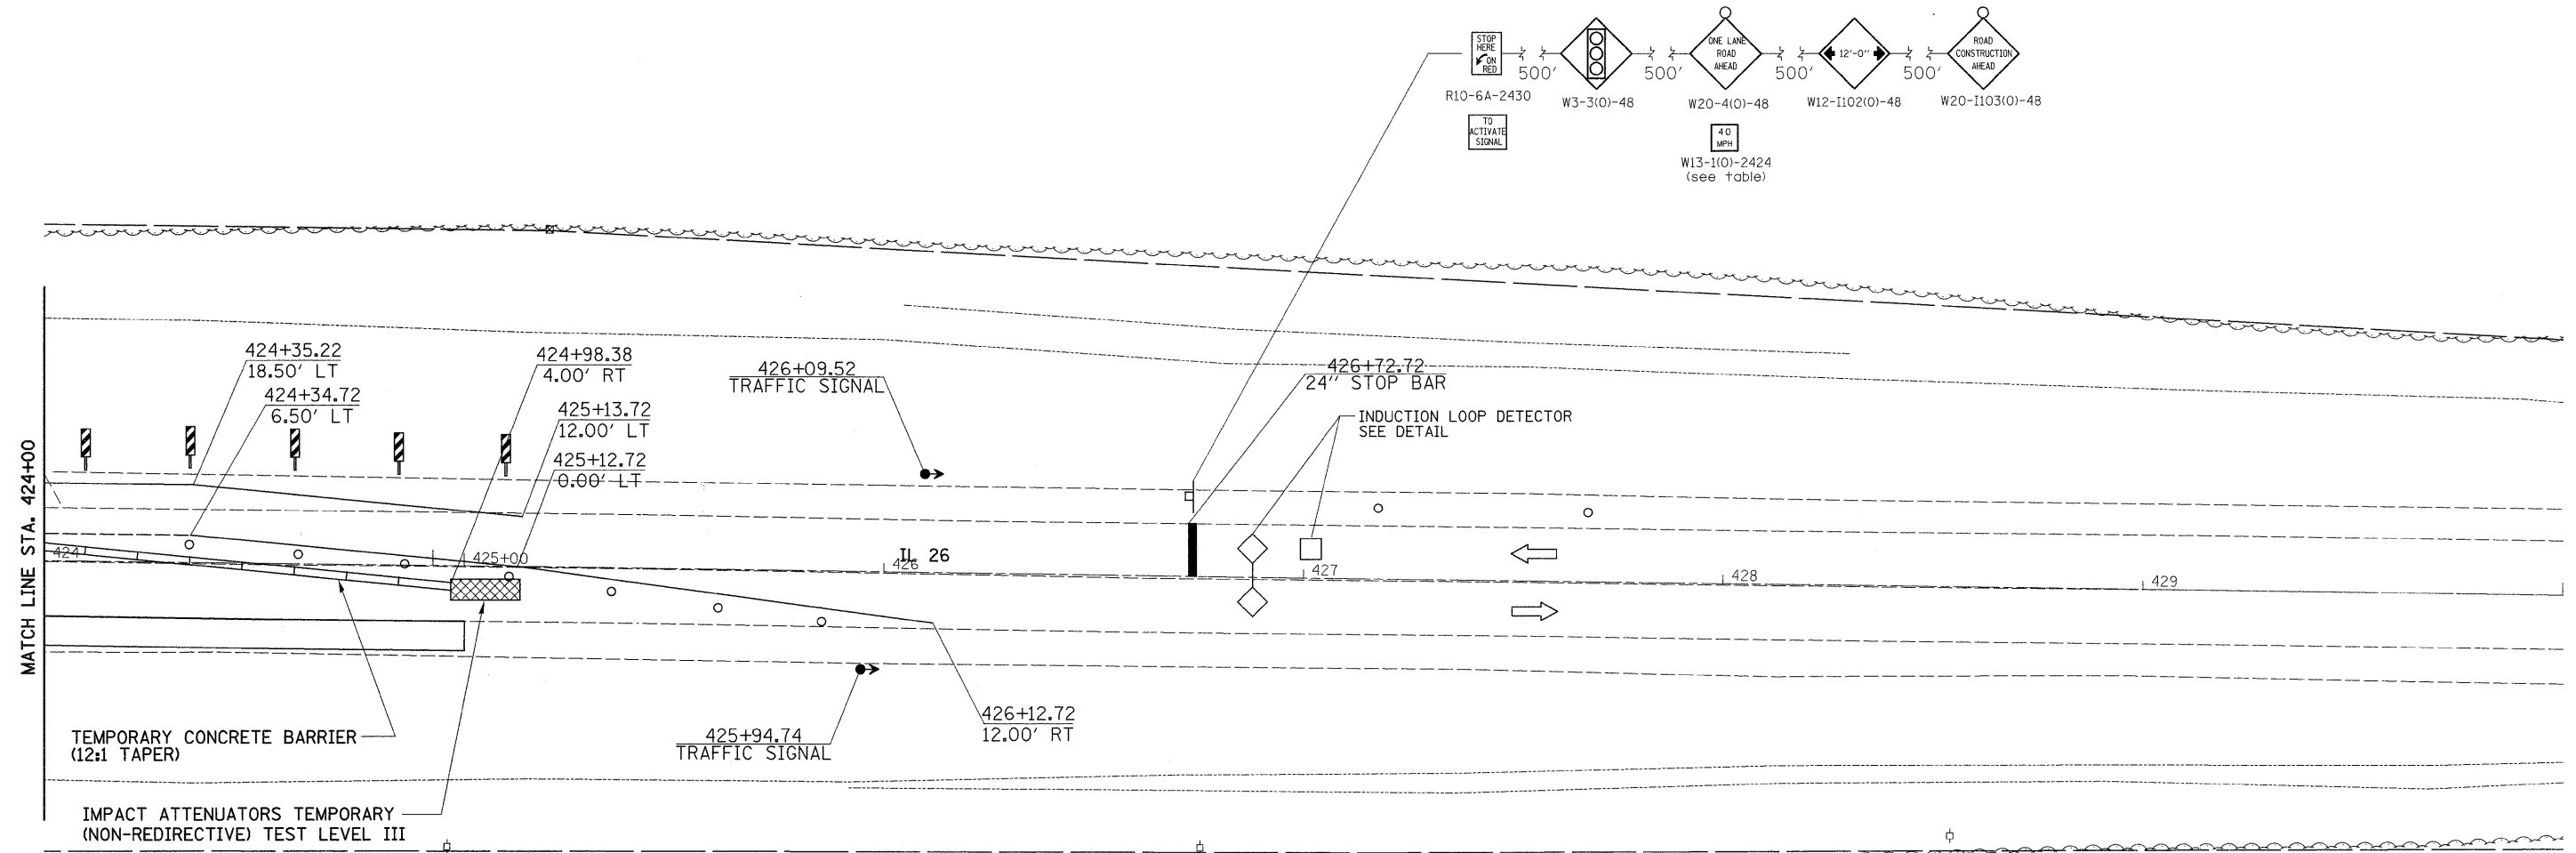

STAGE 1 NOTES

1. USE STANDARD 701321.
2. CONSTRUCT BRIDGE RT TO STAGE CONSTRUCTION LINE.
3. CONSTRUCT TEMPORARY RAMPS.
4. INSTALL GUARDRAIL RT. EXISTING GUARDRAIL LT TO REMAIN IN PLACE.

LEGEND

	= WORK ZONE
	= TYPE III BARRICADE WITH FLASHING LIGHTS
	= SIGN
	= BARRICADE, OR DRUM WITH STEADY BURNING LIGHTS
	= INDUCTION LOOP DETECTOR
	= TRAFFIC SIGNAL

• 102BR-5, 102BR-6 & 102BR-7

FILE NAME =	USER NAME = grantpm	DESIGNED -	REVISED -	STATE OF ILLINOIS DEPARTMENT OF TRANSPORTATION	IL 26 STAGING DETAILS S.N. 052-0080 STAGE 1			F.A.P. RTE. 316	SECTION *	COUNTY LEE	TOTAL SHEETS 216	SHEET NO. 56
ct:\pw\work\p\dot\grantpm\dms41810\021007-sht-staging.dgn	PLOT SCALE = 20,0000' / 1" =	DRAWN -	REVISED -					SCALE:	SHEET NO.	OF	SHEETS	STA.
	PLOT DATE = Tue Aug 23 06:22:31 2011	CHECKED -	REVISED -		ILLINOIS FED. AID PROJECT							
		DATE -	REVISED -									