

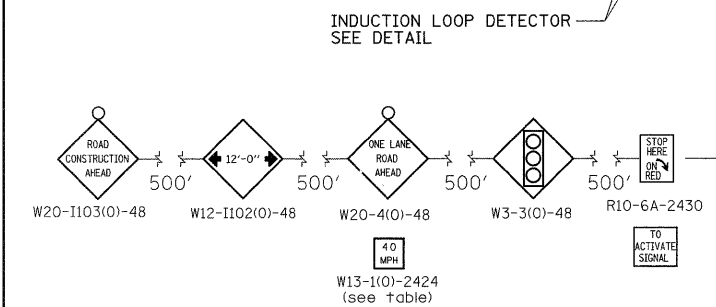


STAGE 2

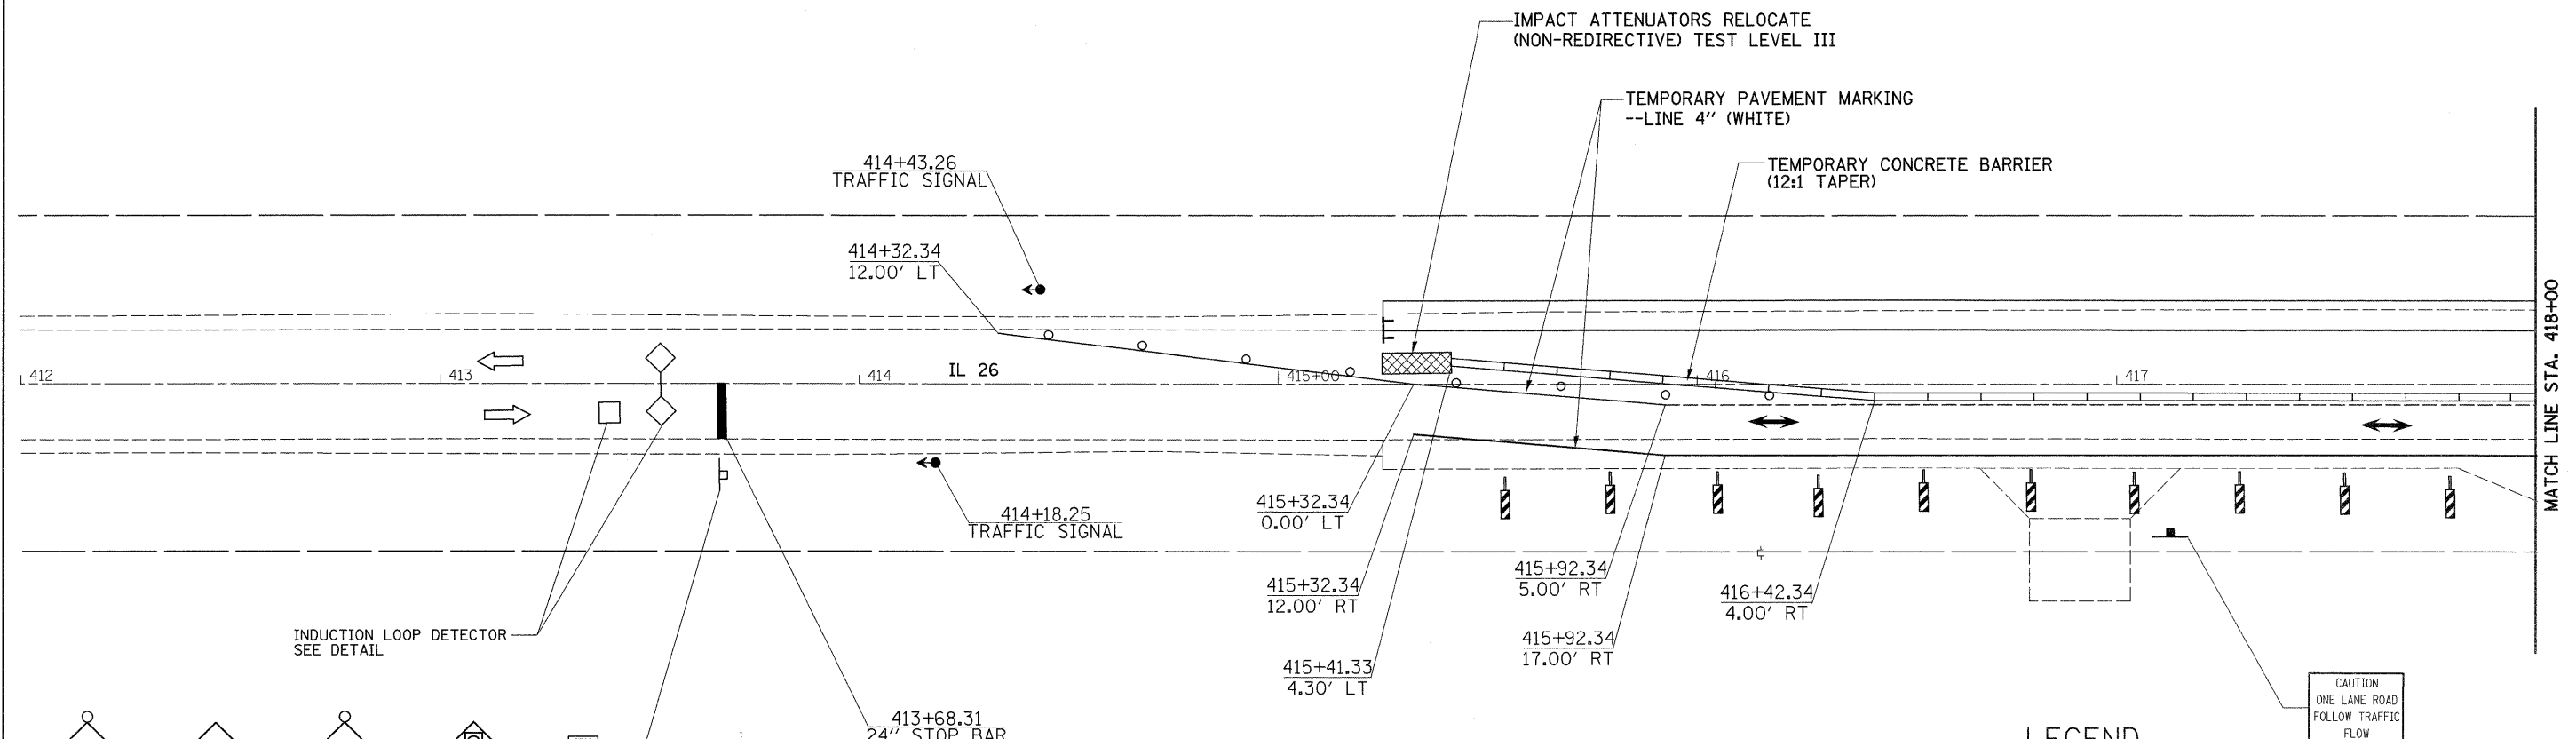

STAGE 2 NOTES

1. USE STANDARD 701321.
2. CONSTRUCT BRIDGE LT TO STAGE CONSTRUCTION LINE.
3. CONSTRUCT TEMPORARY RAMPS.
4. INSTALL GUARDRAIL LT.

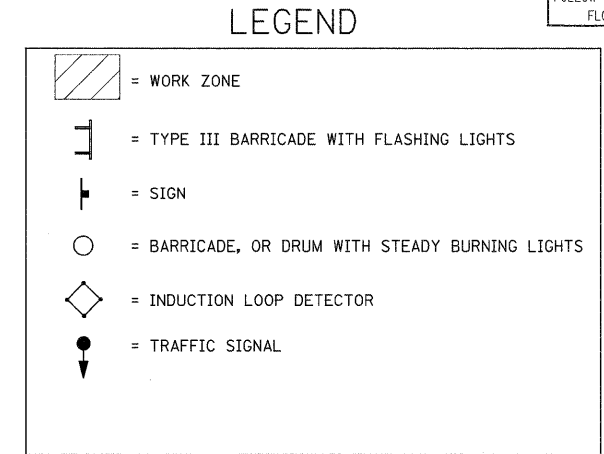

* 102BR-5, 102BR-6 & 102BR-7

FILE NAME =	USER NAME = grantpm	DESIGNED -	REVISED -
ca\pwork\pwork\grantpm\dms41810\021007-sht-staging.dgn		DRAWN -	REVISED -
PLOT SCALE = 28.0000' / 1"		CHECKED -	REVISED -
PLOT DATE = Tue Aug 23 06:22:32 2011		DATE -	REVISED -

STATE OF ILLINOIS
DEPARTMENT OF TRANSPORTATION

IL 26 STAGING DETAILS
S.N. 052-0080 STAGE 2

SCALE: SHEET NO. OF SHEETS STA. TO STA.

F.A.P. RTE.	SECTION	COUNTY	TOTAL SHEETS	SHEET NO.
316	*	LEE	216	57
CONTRACT NO. 64D57				
ILLINOIS FED. AID PROJECT				