


**PARTIAL PLAN**

**Notes:**  
See Sheet 14 of 32 for superstructure details, parapet reinforcement and Bill of Material.  
Bars indicated thus 20 x 3-#5 etc. indicates 20 lines of bars with 3 lengths per line.  
See Sheet 28 of 32 for bar splicer details.  
See Sheet 12 & 13 of 31 for Section A-A and diaphragm details.

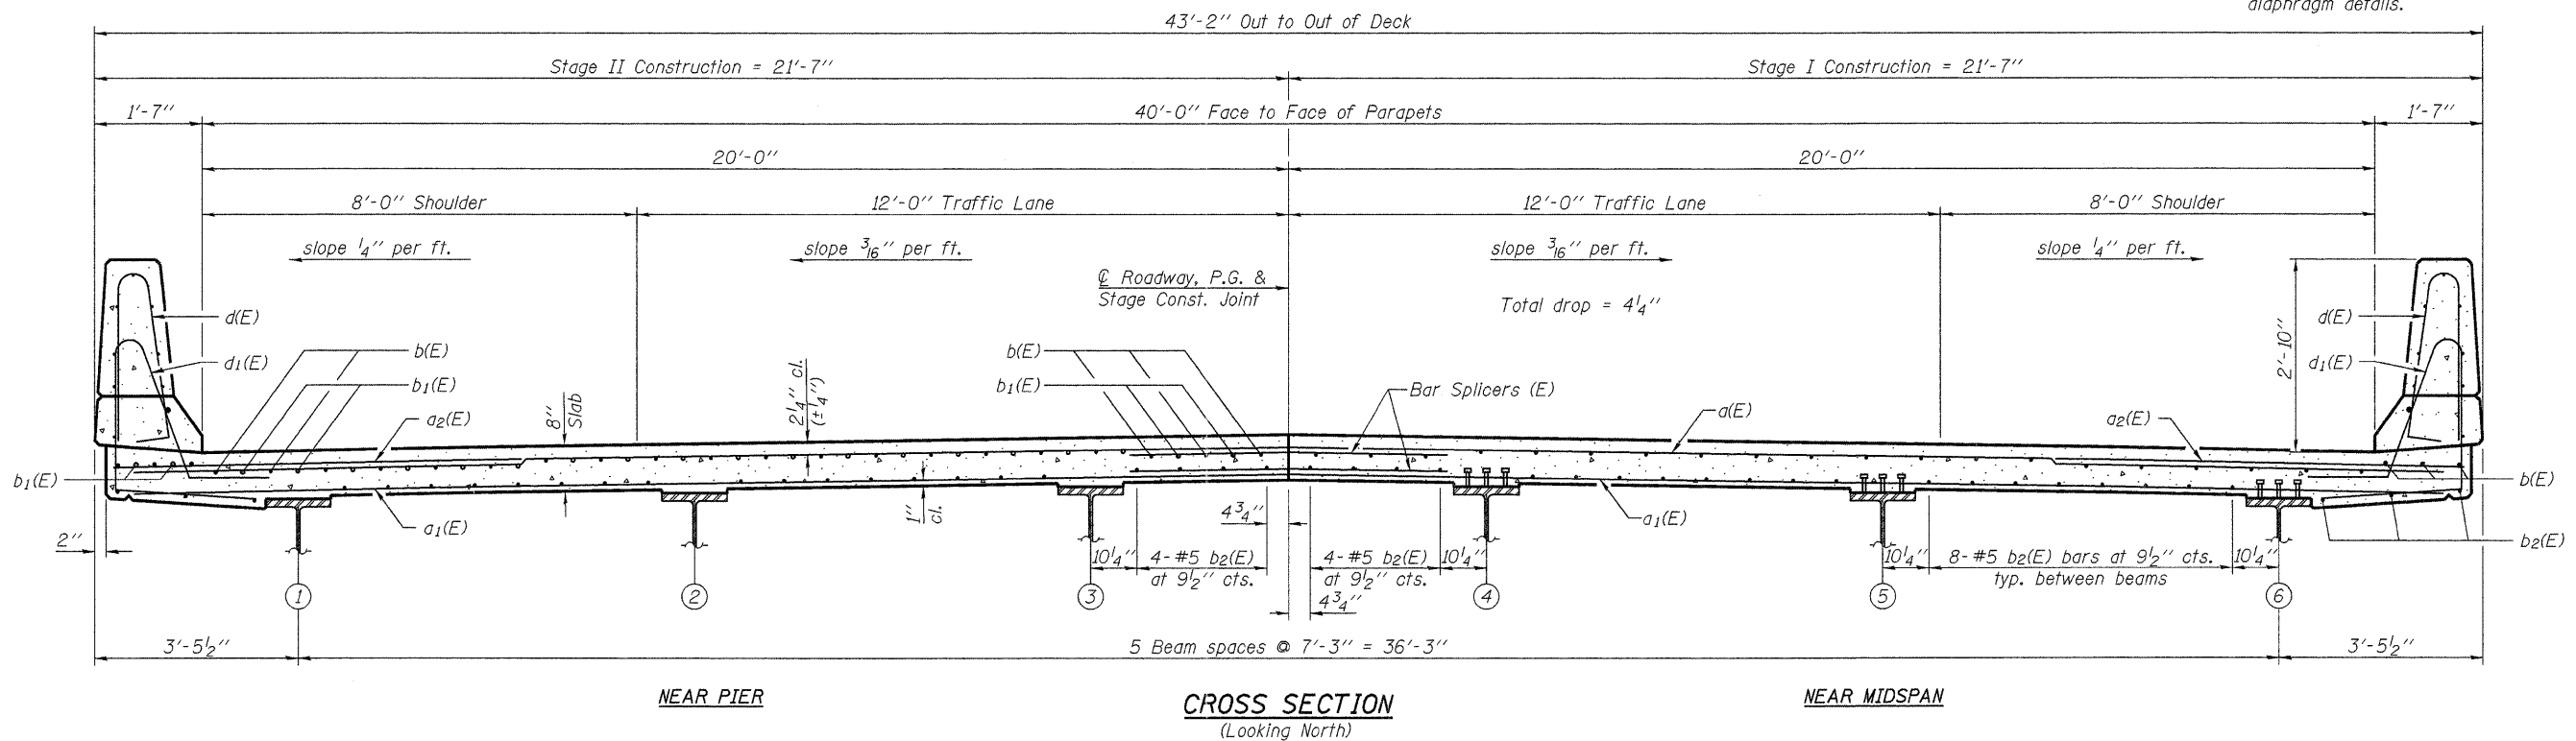

SI-2-0

7-1-10



FILE NAME = 0520080-64057.DGN	DESIGNED - J.A.M.	REVISED -
USER NAME = S.A.P.	CHECKED - A.R.K.	REVISED -
PLOT SCALE =	DRAWN - S.A.P.	REVISED -
PLOT DATE = 08/29/11	CHECKED - J.A.M. & A.R.K.	REVISED -

**STATE OF ILLINOIS**  
**DEPARTMENT OF TRANSPORTATION**

**SUPERSTRUCTURE**  
**STRUCTURE NO. 052-0080**

SHEET NO. 11 OF 32 SHEETS

F.A.P. RTE. 316	SECTION 102BR-5	COUNTY LEE	TOTAL SHEETS 216	SHEET NO. 112
CONTRACT NO. 64D57				
[ILLINOIS] FED. AID PROJECT				