


EXISTING STRUCTURE PLANS (FOR REFERENCE ONLY)

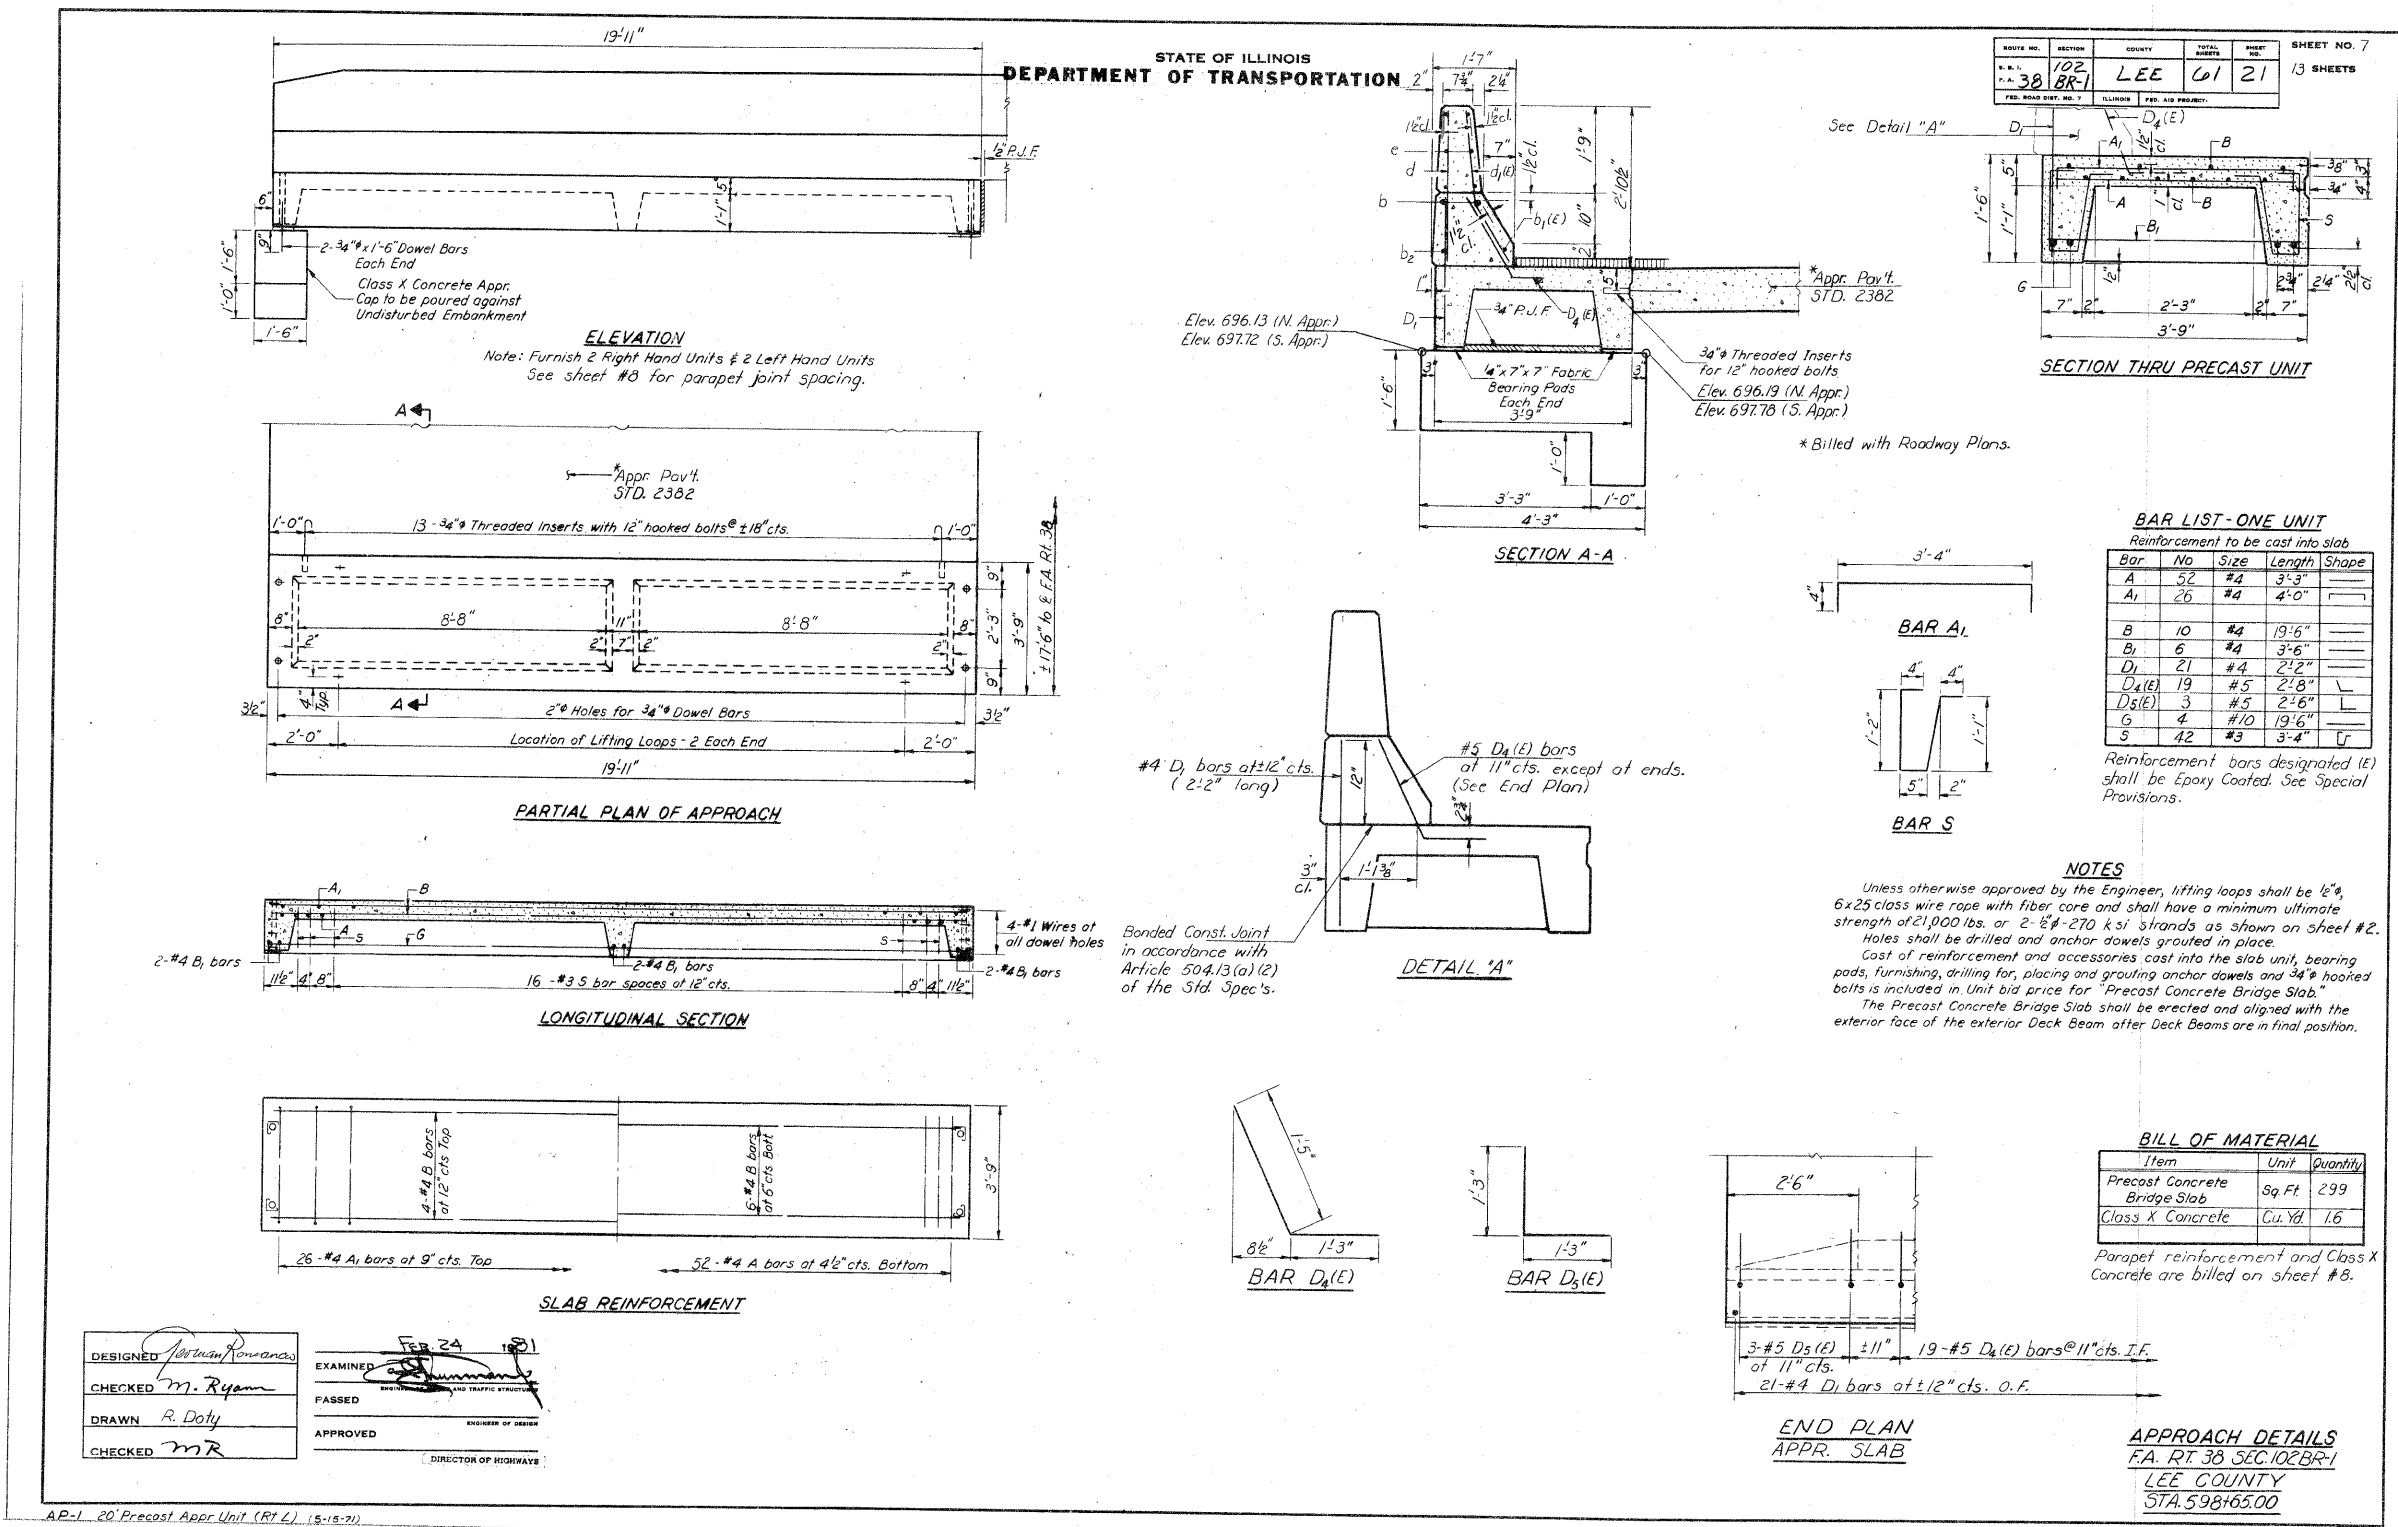

FILE NAME =	USER NAME = grantpm	DESIGNED -	REVISED -	STATE OF ILLINOIS DEPARTMENT OF TRANSPORTATION	EXISTING STRUCTURE PLANS	F.A.P. RTE. 316	SECTION *	COUNTY LEE	TOTAL SHEETS 216	SHEET NO. 140
ct:\pw_work\pwwork\grantpm\dms41810\02-11-t\tp0201.dgn		DRAWN -	REVISED -							
PLOT SCALE = 50.0000' / in.		CHECKED -	REVISED -							
PLOT DATE = Thu Jul 14 10:19:56 2011		DATE -	REVISED -							
						SCALE:	SHEET NO. OF SHEETS	STA. TO STA.	CONTRACT NO. 64D57	
						ILLINOIS FED. AID PROJECT				