


EXISTING STRUCTURE PLANS (FOR REFERENCE ONLY)

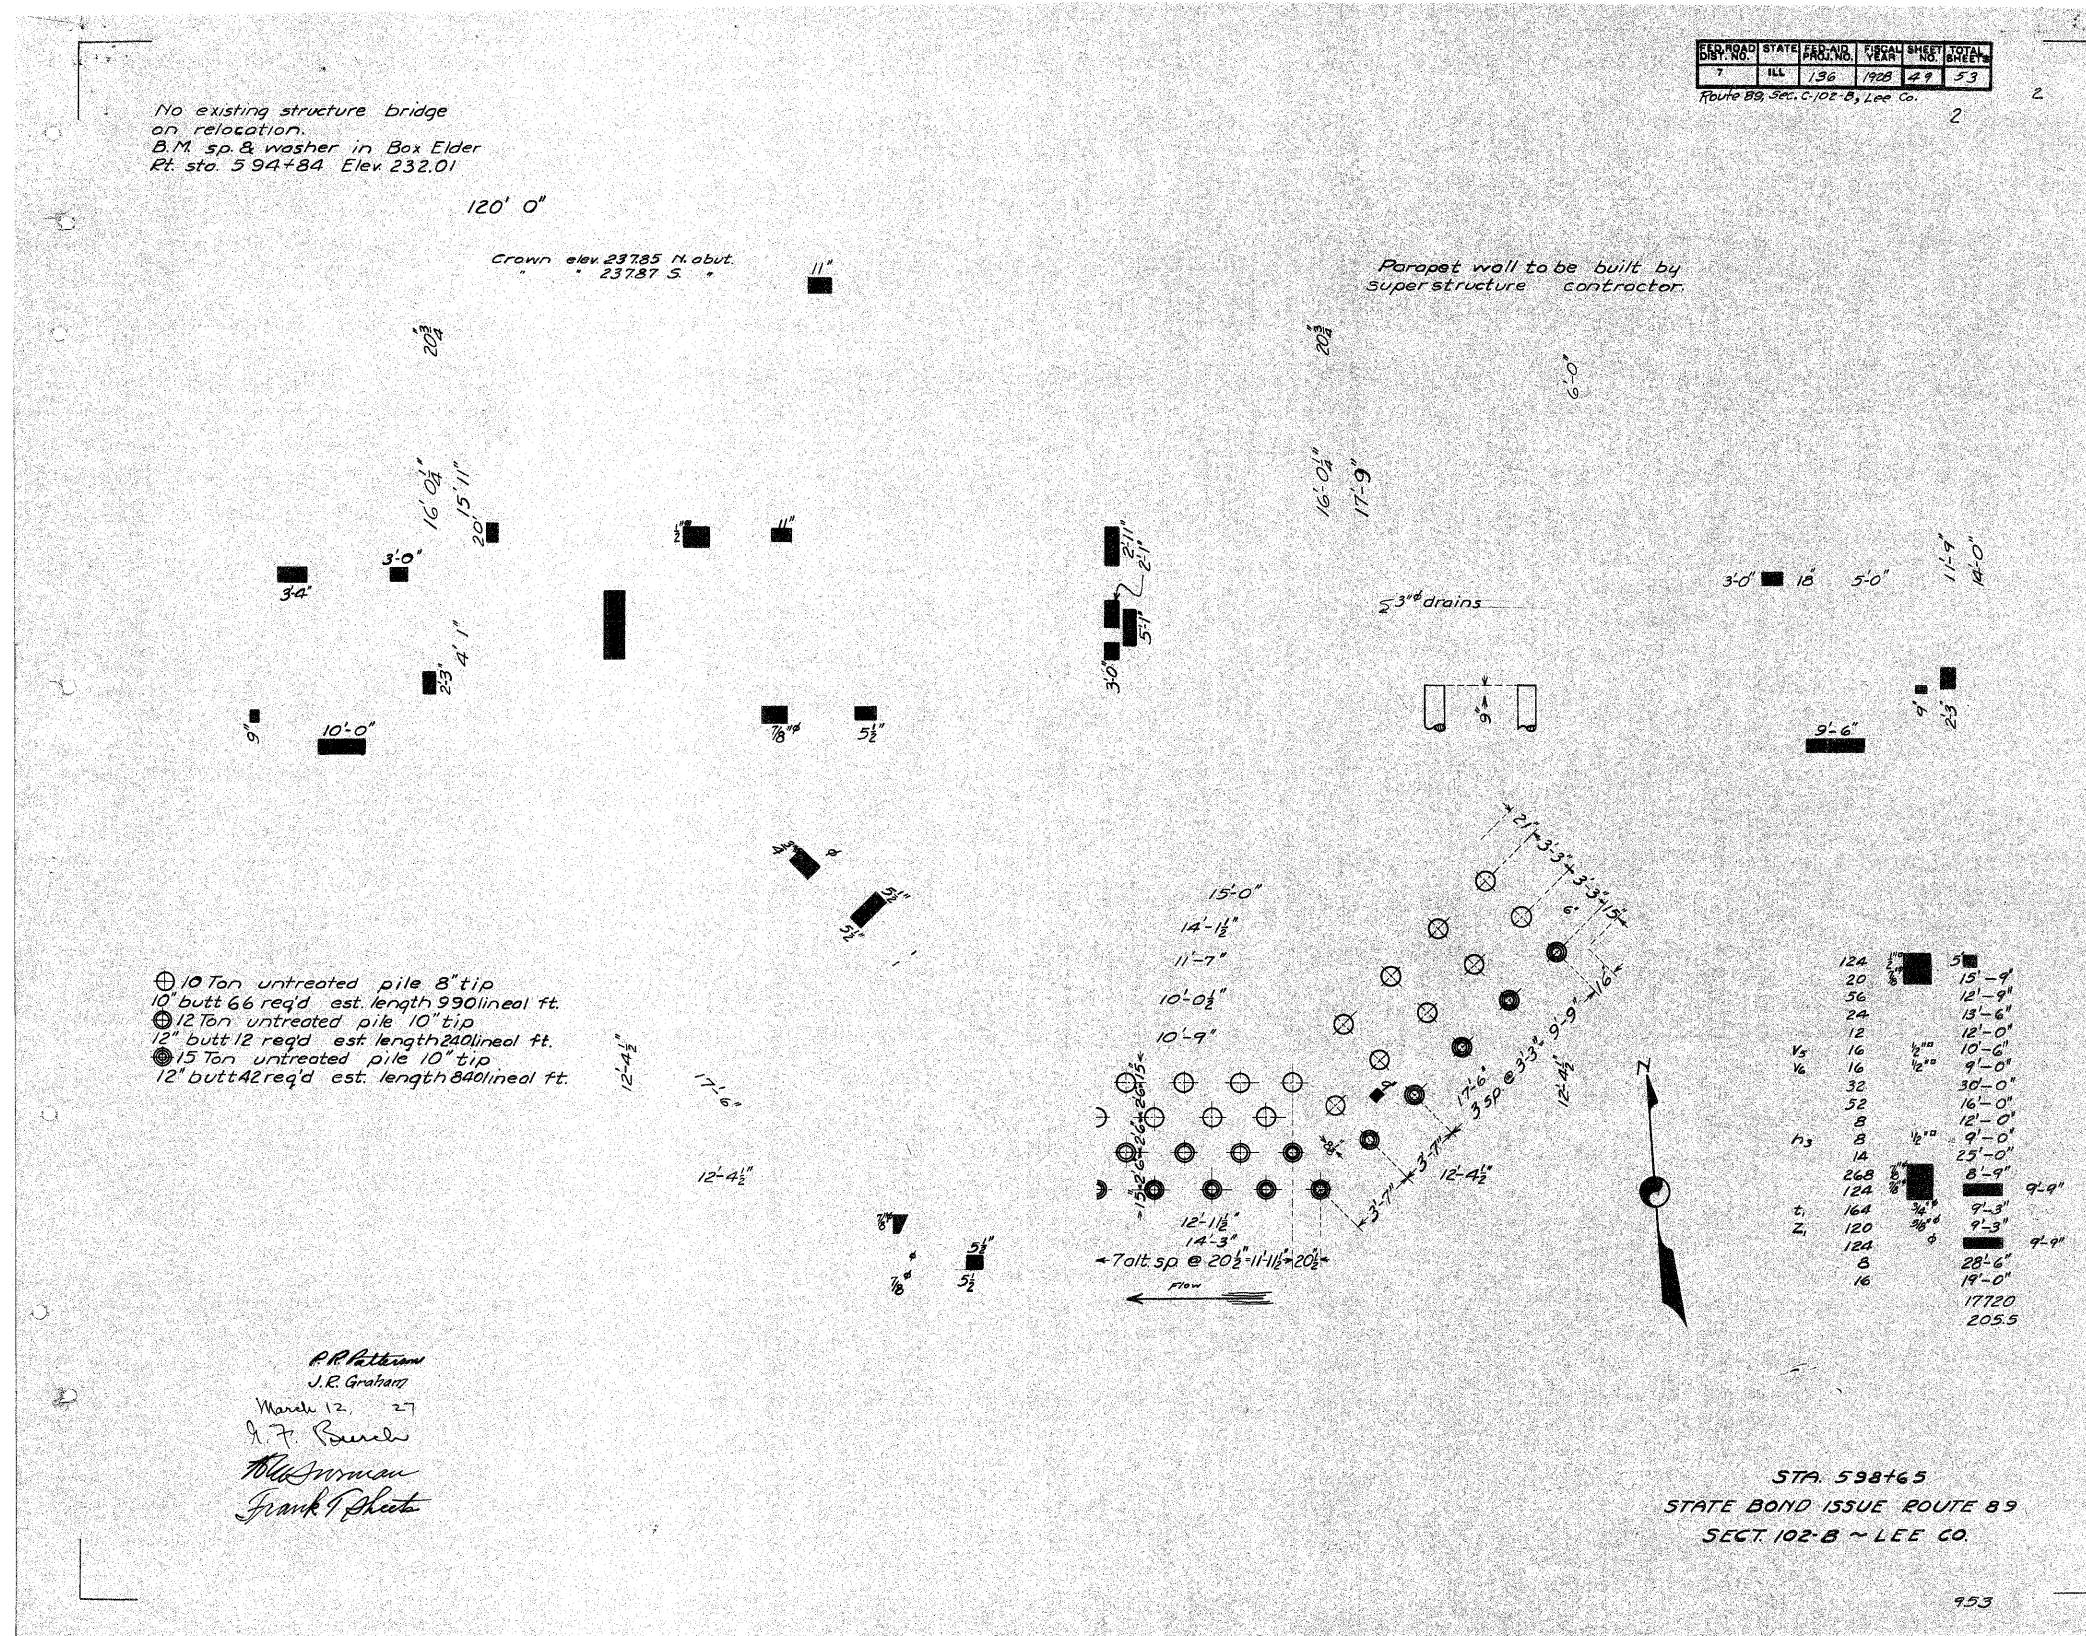

FED. ROAD DIST. NO.	STATE	PROJ. NO.	YEAR	SHEET NO.	TOTAL SHEETS
7	ILL.	136	1928	29	53

Route 89, Sec. C-102-B, Lee Co.

FILE NAME =	USER NAME = grantpm	DESIGNED -	REVISED -	STATE OF ILLINOIS DEPARTMENT OF TRANSPORTATION	EXISTING STRUCTURE PLANS			F.A.P. RTE.	SECTION	COUNTY	TOTAL SHEETS	SHEET NO.
c:\pw_work\pwsdot\grantpm\dms4181\02-st-typical.dgn		DRAWN -	REVISED -		316	*	LEE	216	147			
PLOT SCALE = 50.0000' / 1"		CHECKED -	REVISED -		CONTRACT NO. 64D57							
PLOT DATE = Thu Jul 14 18:19:56 2011		DATE -	REVISED -		ILLINOIS FED. AID PROJECT							
					SCALE:	SHEET NO.	OF SHEETS	STA.	TO STA.	• 102BR-5, 102BR-6, & 102BR-7		