


# EXISTING STRUCTURE PLANS (FOR REFERENCE ONLY)

STATE OF ILLINOIS  
DEPARTMENT OF PUBLIC WORKS & BUILDINGS  
DIVISION OF HIGHWAYS

ROUTE NO.	SECTION	COUNTY	TOTAL SHEETS	SHEET NO.
27	102BR	LEE	10	7
FED. ROAD DIST. NO. 7		ILLINOIS	FED. AID PROJECT	

SHEET NO. 5  
8 SHEETS

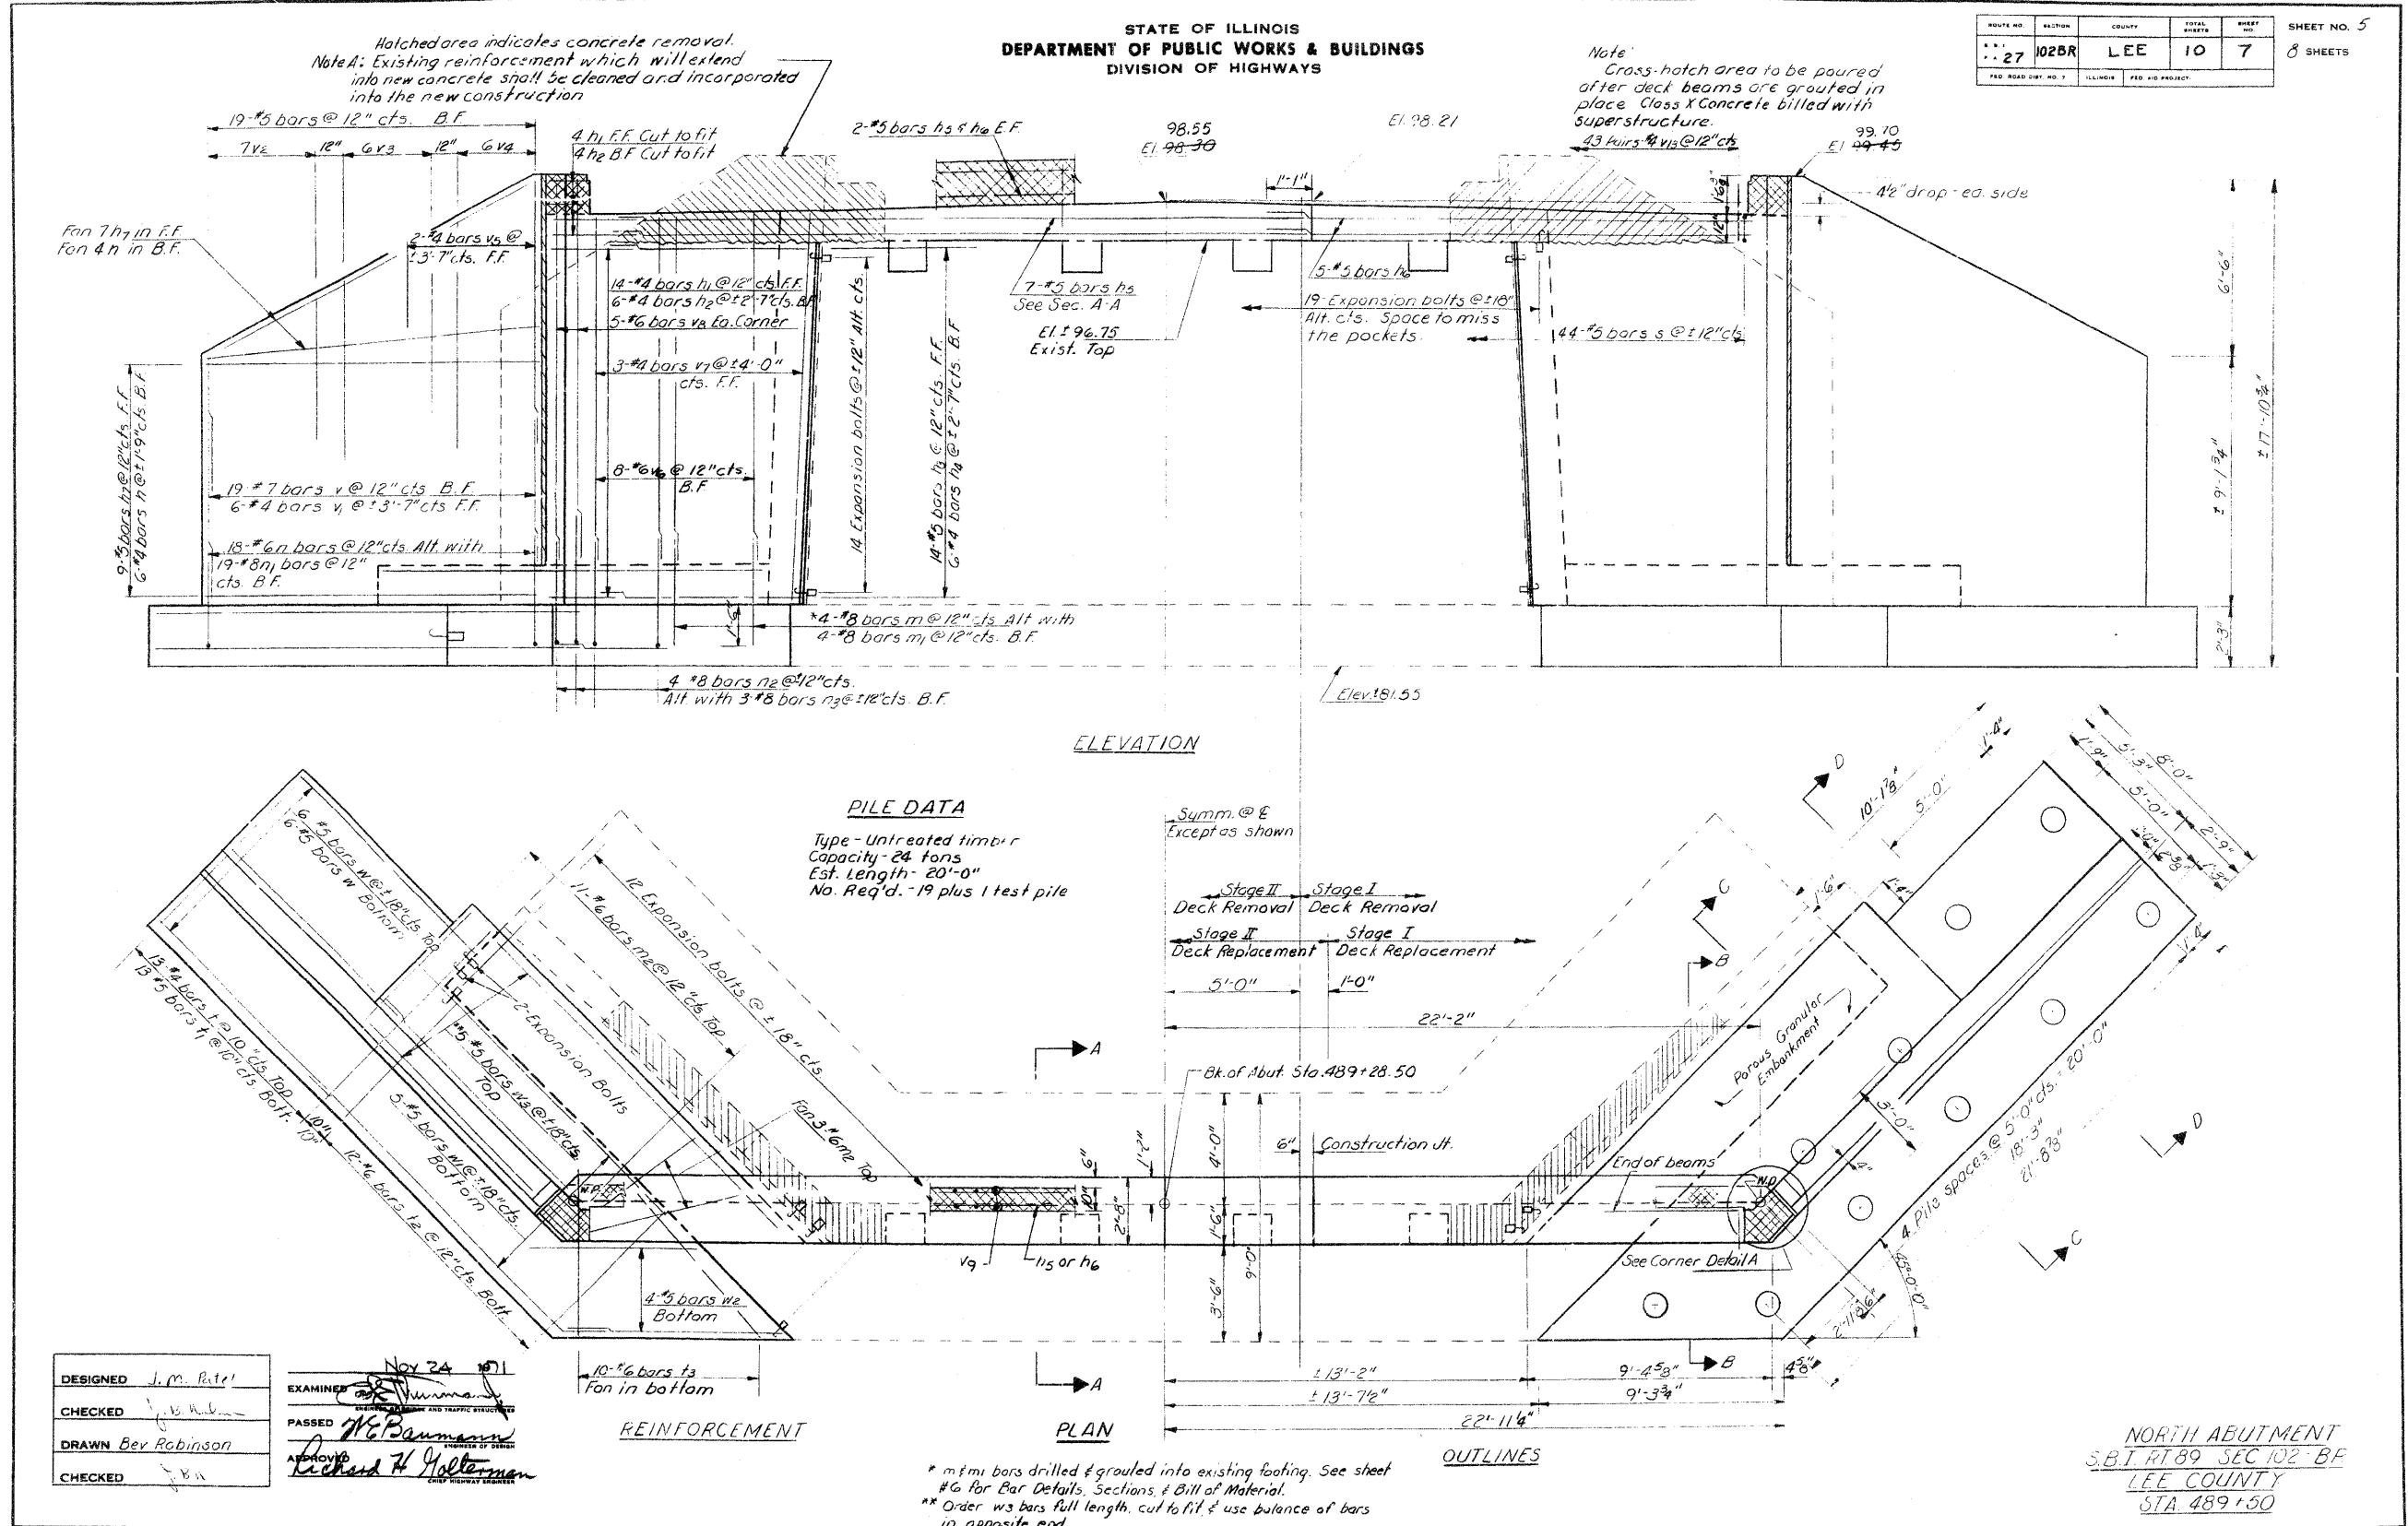

FILE NAME =	USER NAME = grantpm	DESIGNED -	REVISED -	<b>STATE OF ILLINOIS DEPARTMENT OF TRANSPORTATION</b>	<b>EXISTING STRUCTURE PLANS</b>				F.A.P. RTE.	SECTION	COUNTY	TOTAL SHEETS	SHEET NO.	
c:\pwwork\pwwork\grantpm\dms41818\02-st-typical.dgn	typical.dgn	DRAWN -	REVISED -		SCALE:	SHEET NO.	OF SHEETS	STA.	TO STA.	316	*	LEE	216	156
PLOT SCALE = 50.0000 / 1 in.		CHECKED -	REVISED -		CONTRACT NO. 64057									
PLOT DATE = Thu Jul 14 10:19:56 2011		DATE	REVISED -		ILLINOIS FED. AID PROJECT									

• 102BR-5, 102BR-6, & 102BR-7