


GUARDRAIL DETAIL

STA. 311 + 45.62
SN 052-0081

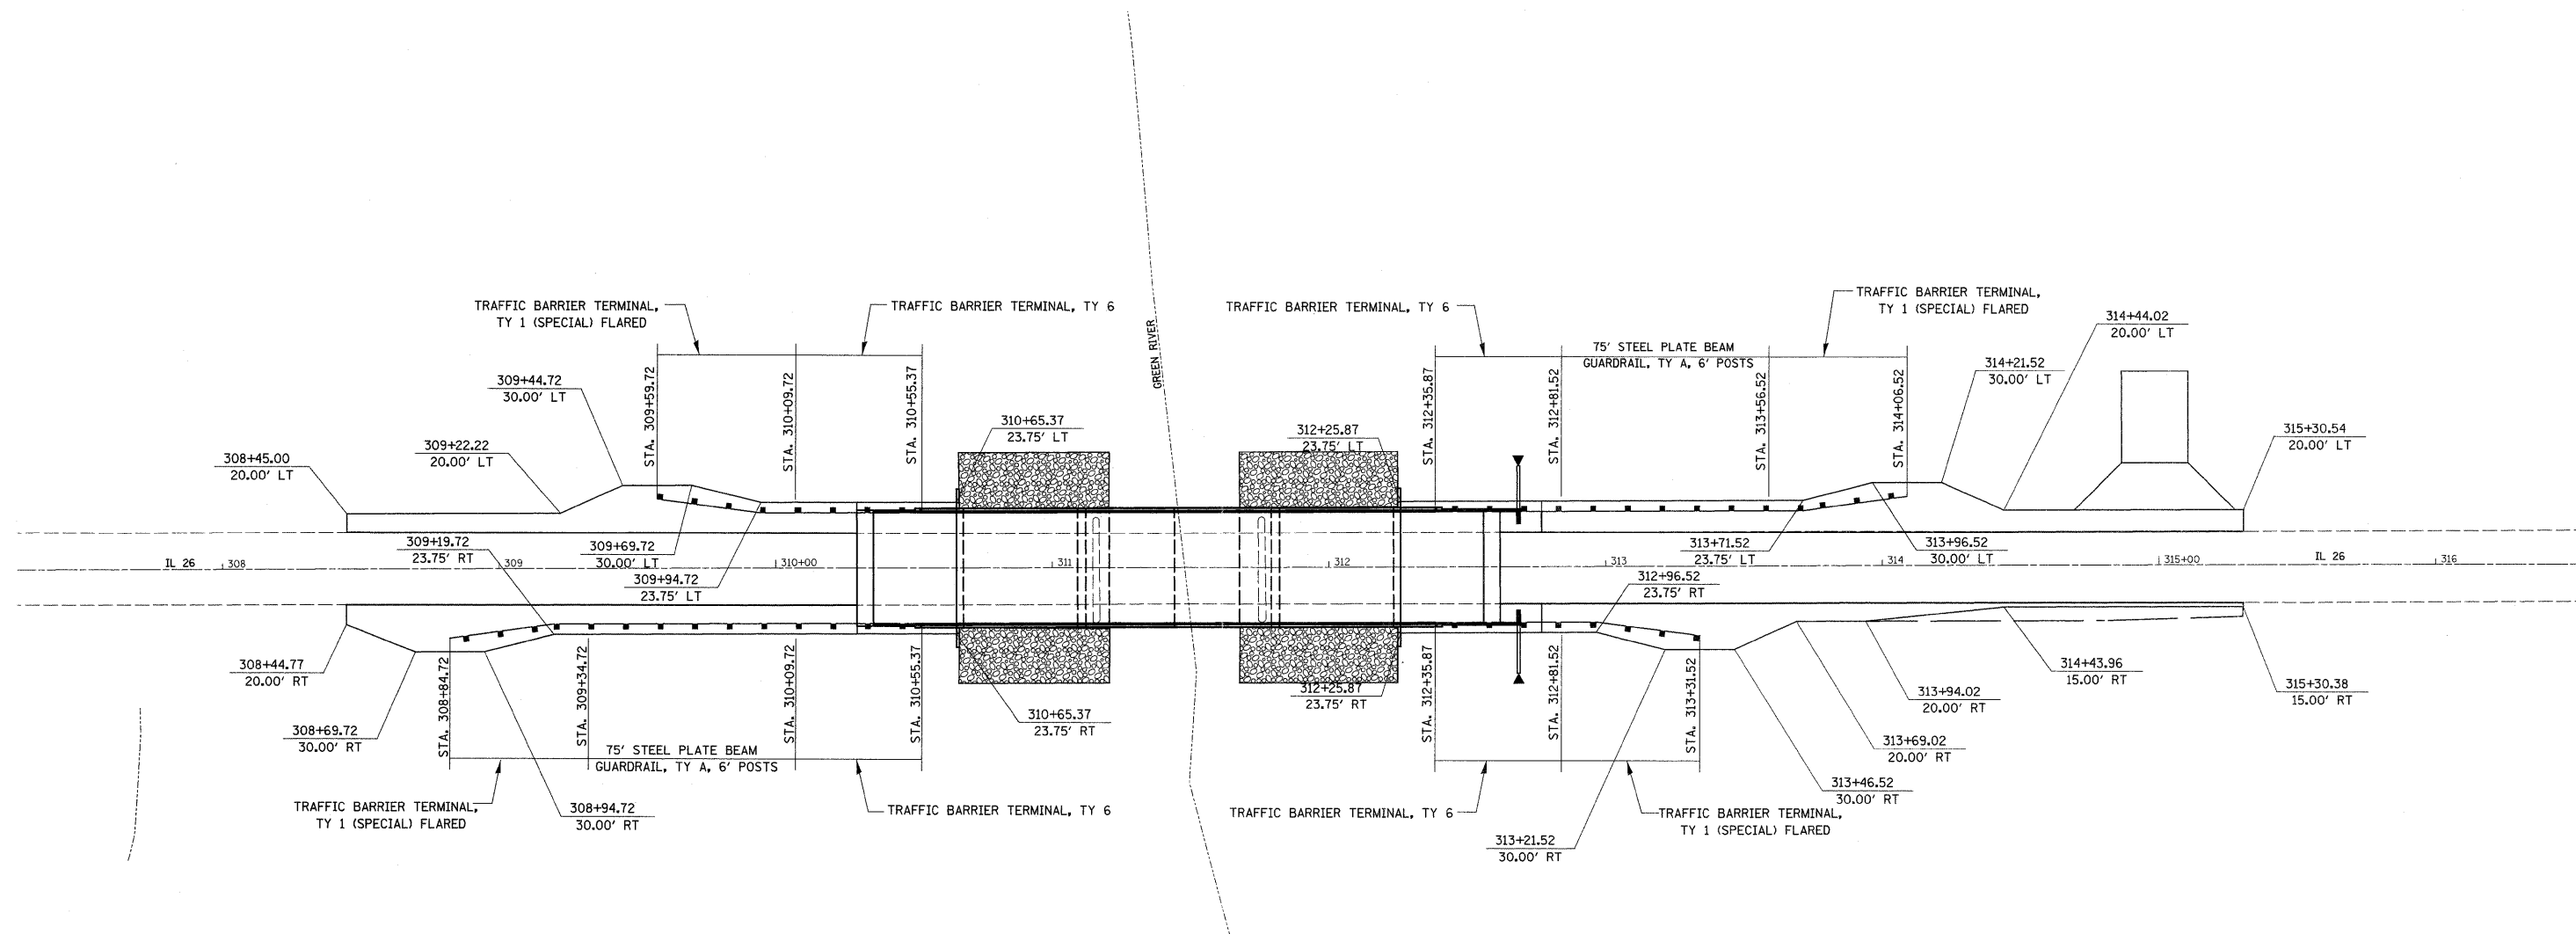

• 102BR-5, 102BR-6 & 102BR-7

FILE NAME =	USER NAME = grantpm	DESIGNED -	REVISED -	STATE OF ILLINOIS DEPARTMENT OF TRANSPORTATION	GUARDRAIL DETAIL SN 052-0081			F.A.P. RTE. 316	SECTION *	COUNTY LEE	TOTAL SHEETS 216	SHEET NO. 162
et:\pw\work\p\dot\grantpm\dms41810\021007-ahd-details.dgn		DRAWN -	REVISED -		SCALE: SHEET NO. OF SHEETS STA. TO STA.			CONTRACT NO. 64D57				
PLOT SCALE = 30,0000' / in.		CHECKED -	REVISED -		ILLINOIS FED. AID PROJECT							
PLOT DATE = Tue Aug 23 06:20:33 2011		DATE -	REVISED -									