


# GUARDRAIL DETAIL

STA. 325 + 58.00  
SN 052-2031

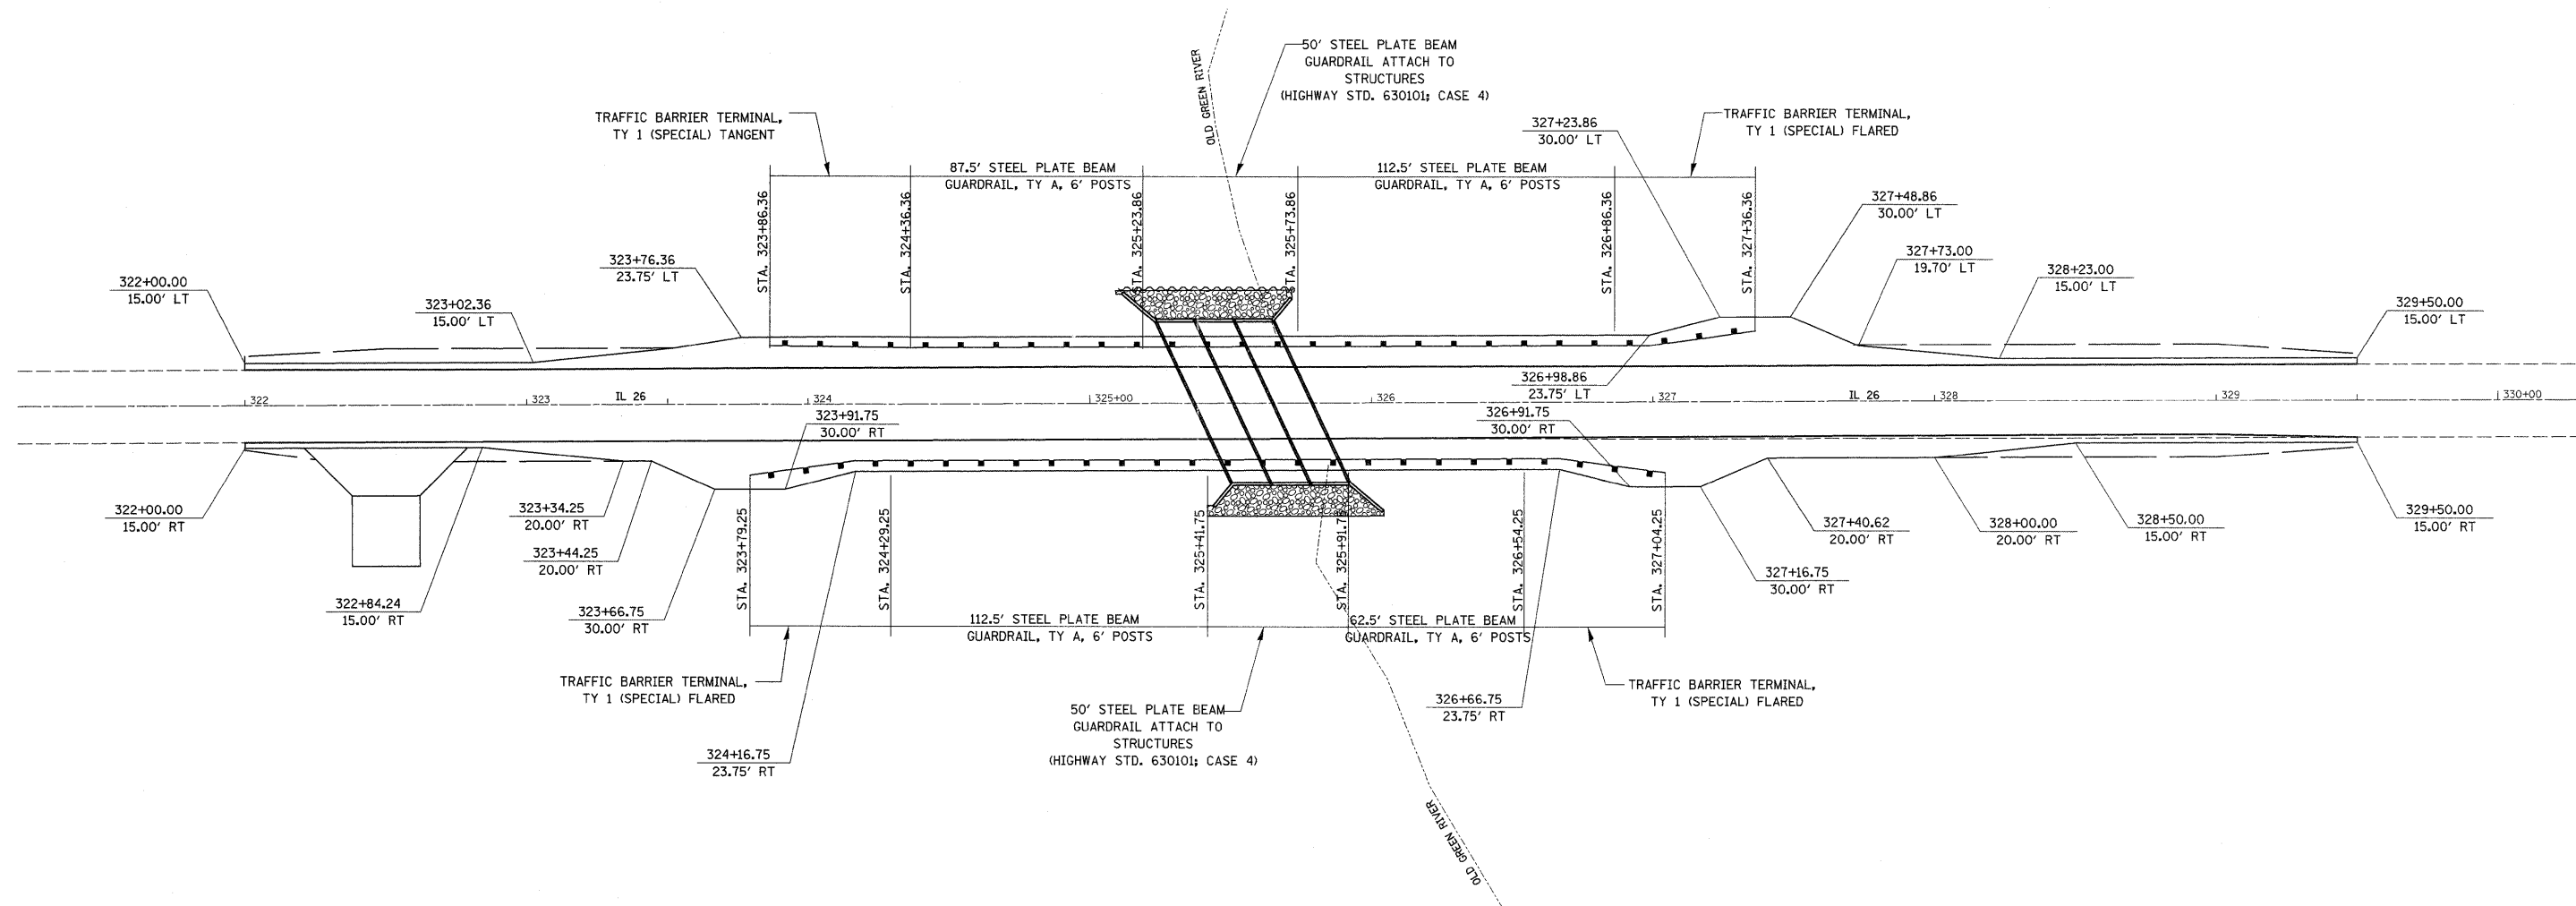

FILE NAME =		USER NAME = grantpm		DESIGNED -		REVISED -		STATE OF ILLINOIS DEPARTMENT OF TRANSPORTATION				GUARDRAIL DETAIL SN 052-2031				F.A.P. RTE. =		SECTION		COUNTY		TOTAL SHEETS		SHEET NO.	
ca:\pwwork\pwwork\grantpm\dms41810\021007-sht-details.dgn		DRAWN -		REVISED -		316										•		LEE		216		163			
PLOT SCALE = 30,0000' / in.		CHECKED -		REVISED -																					
PLOT DATE = Tue Aug 23 06:20:34 2011		DATE -		REVISED -																					
								SCALE:				SHEET NO. OF SHEETS		STA. TO STA.		ILLINOIS FED. AID PROJECT									
																CONTRACT NO. 64D57									

• 102BR-5, 102BR-6 & 102BR-7