


DATE	
BY	
DESIGNED	
DRAWN	
CHECKED	
DATE	
REVISIONS	
NO.	
DESCRIPTION	
DATE	
BY	
DESIGNED	
DRAWN	
CHECKED	
DATE	
REVISIONS	
NO.	
DESCRIPTION	

DATE	
BY	
DESIGNED	
DRAWN	
CHECKED	
DATE	
REVISIONS	
NO.	
DESCRIPTION	
DATE	
BY	
DESIGNED	
DRAWN	
CHECKED	
DATE	
REVISIONS	
NO.	
DESCRIPTION	

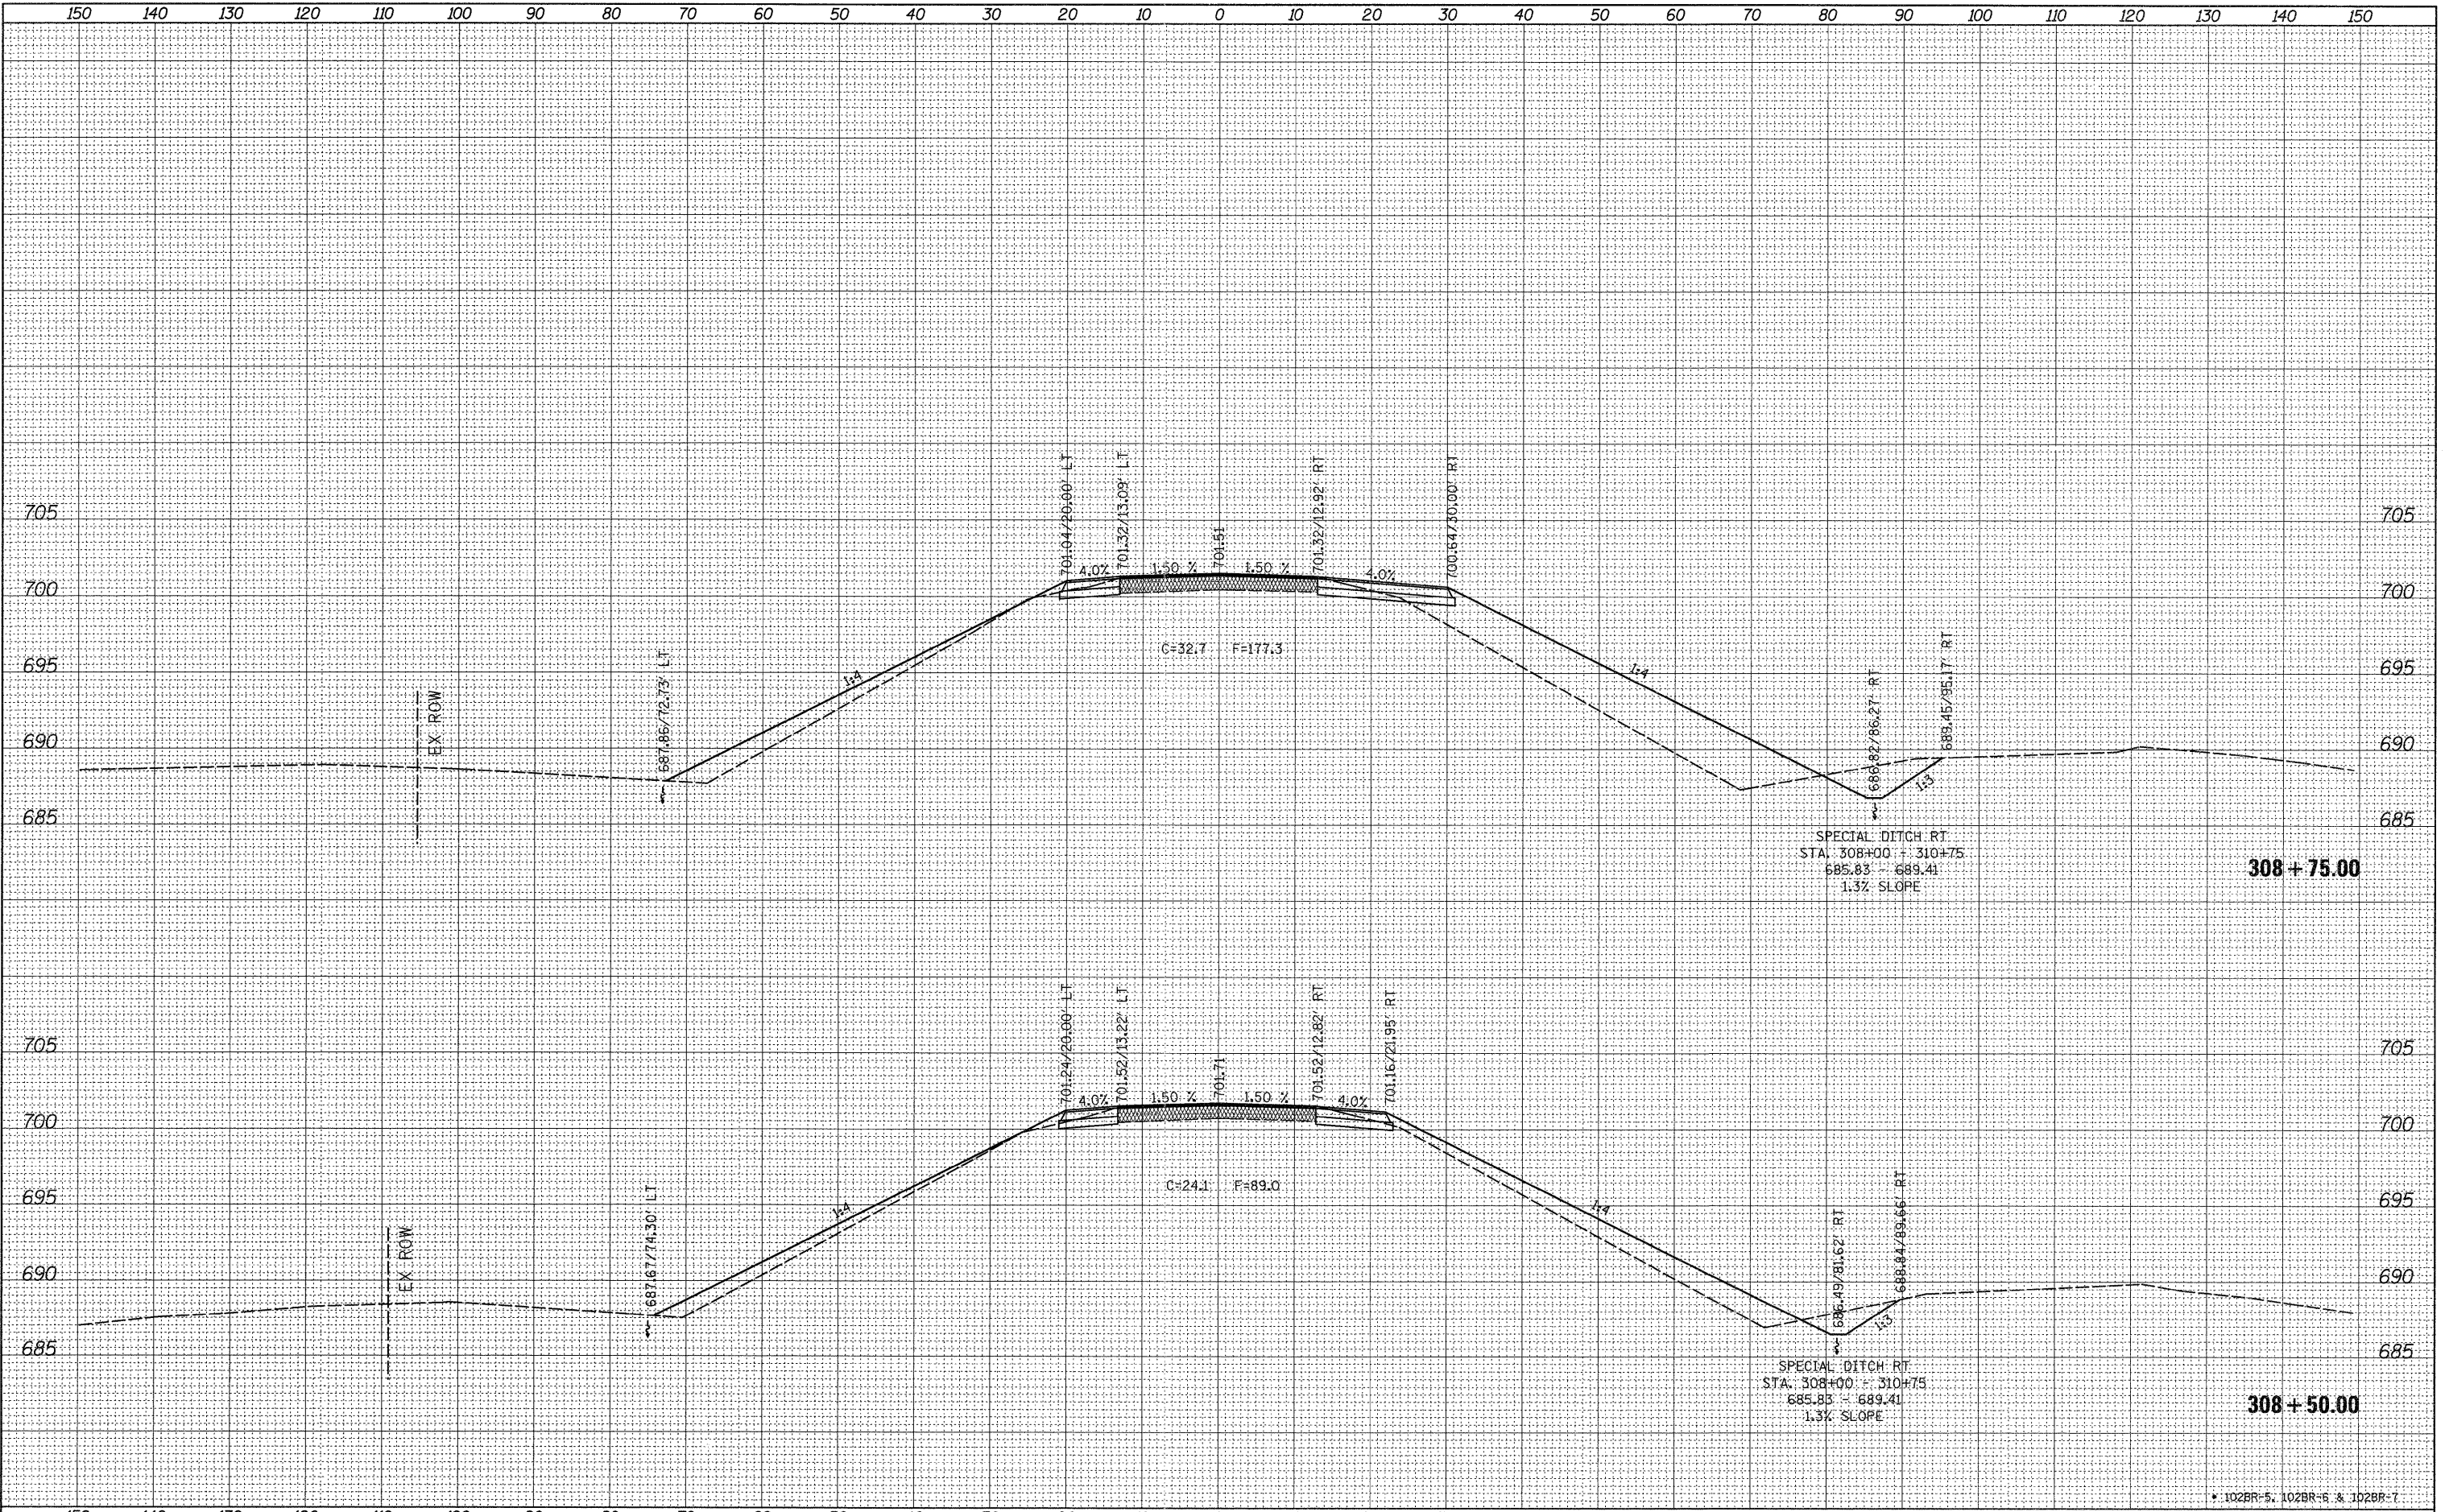

FILE NAME =	USER NAME = grantpm	DESIGNED -	REVISED -	<b>STATE OF ILLINOIS</b> <b>DEPARTMENT OF TRANSPORTATION</b>	<b>IL ROUTE 26</b> <b>CROSS-SECTIONS</b>		F.A.P. RTE. =	SECTION	COUNTY	TOTAL SHEETS	SHEET NO.
os\pw\work\pwsdot\grantpm\dms41812\0218887-xsc.mxd		DRAWN -	REVISED -		316	*	LEE	216	177		
PLOT SCALE = 1/8" = 1' / in.		CHECKED -	REVISED -		SCALE: SHEET NO. OF SHEETS STA. 308+50.00 TO STA. 308+75.00		CONTRACT NO. 64D57		ILLINOIS FED. AID PROJECT		
PLOT DATE = Tue Aug 23 06:52:28 2011		DATE -	REVISED -								