


DATE	
BY	
SURVEYED	
NOTE BOOK	
NO.	
TEMPLATES	
AREAS CHECKED	

DATE	
BY	
SURVEYED	
NOTE BOOK	
NO.	
TEMPLATES	
AREAS CHECKED	

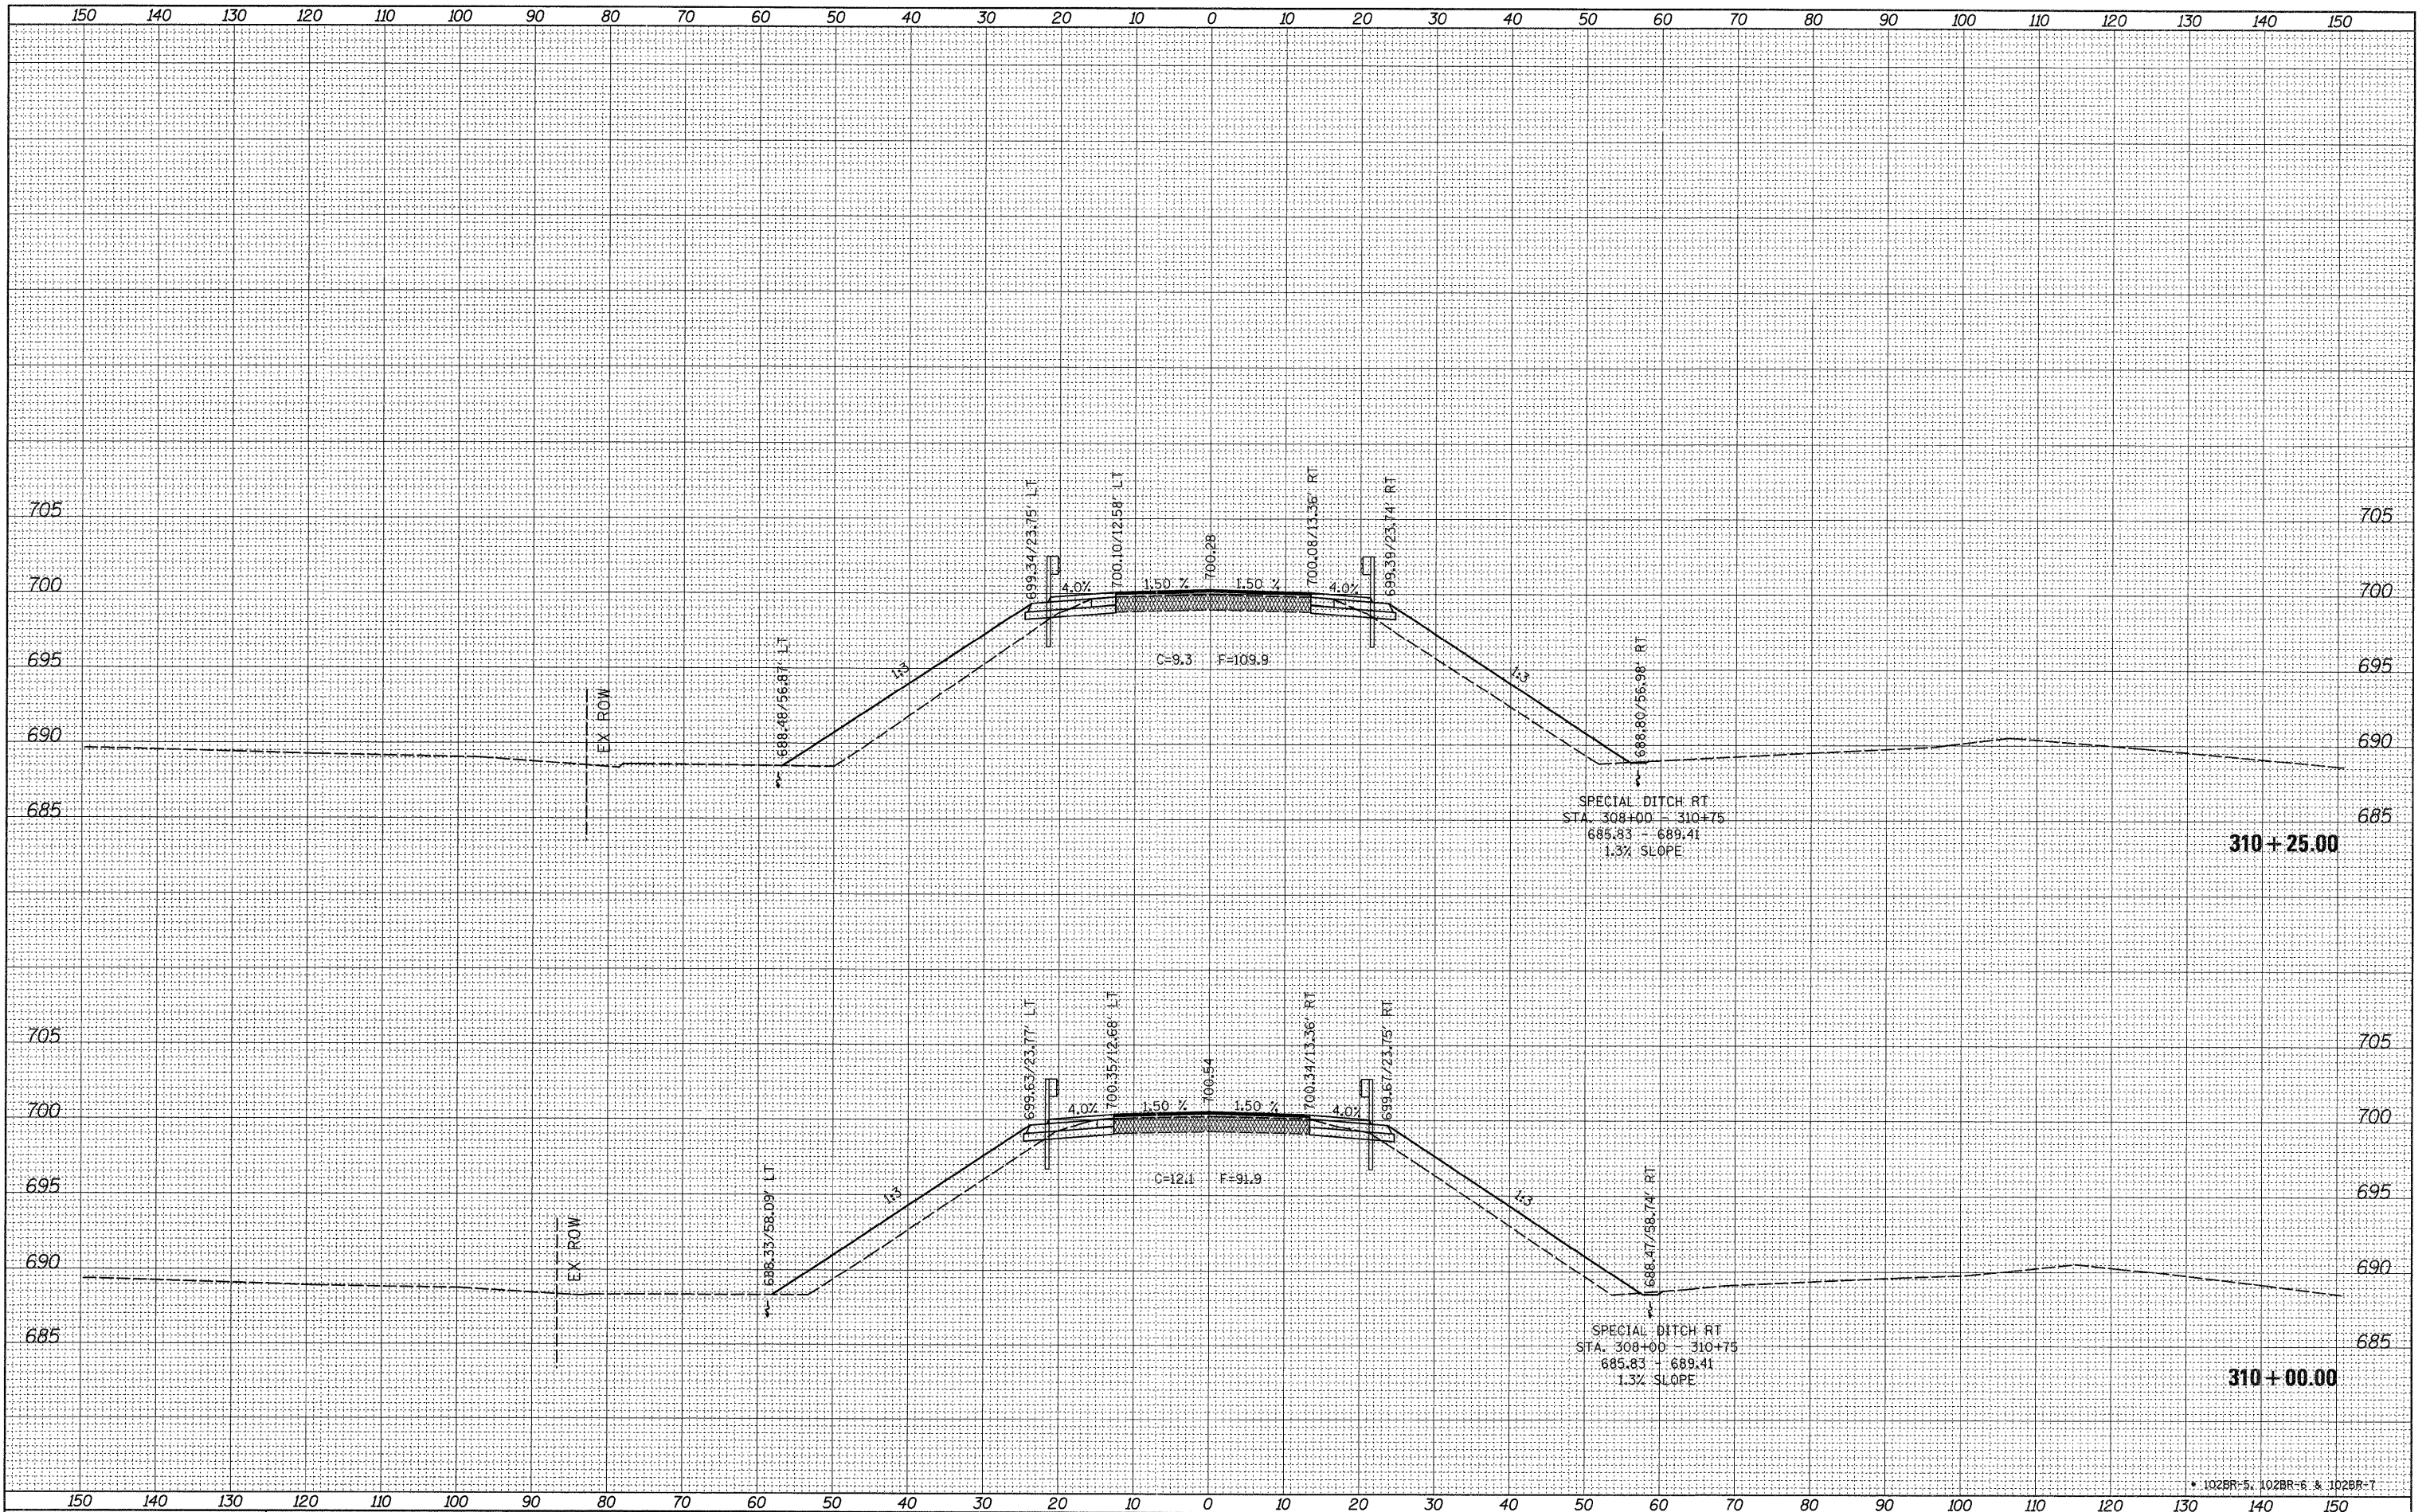

FILE NAME =
 c:\pwwork\pwwork\grantpm\dms41812\0210007-xsc.mldgn

USER NAME = grantpm
 PLOT SCALE = 10,0000' / 1" =
 PLOT DATE = Tue Aug 23 06:15:31 2011

DESIGNED -
 DRAWN -
 CHECKED -
 DATE -

REVISED -
 REVISED -
 REVISED -
 REVISED -

**STATE OF ILLINOIS
 DEPARTMENT OF TRANSPORTATION**

**IL ROUTE 26
 CROSS-SECTIONS**

SCALE: SHEET NO. OF SHEETS STA. 310+00.00 TO STA. 310+25.00

F.A.P. RTE. 316	SECTION *	COUNTY LEE	TOTAL SHEETS 216	SHEET NO. 180
CONTRACT NO. 64D57			ILLINOIS FED. AID PROJECT	

* 102BR-5, 102BR-6 & 102BR-7