


DATE	
BY	
REVISIONS	
NO.	
FINAL SURVEY	
NOTE BOOK	
NO.	

DATE	
BY	
REVISIONS	
NO.	
ORIGINAL SURVEY	
NOTE BOOK	
NO.	

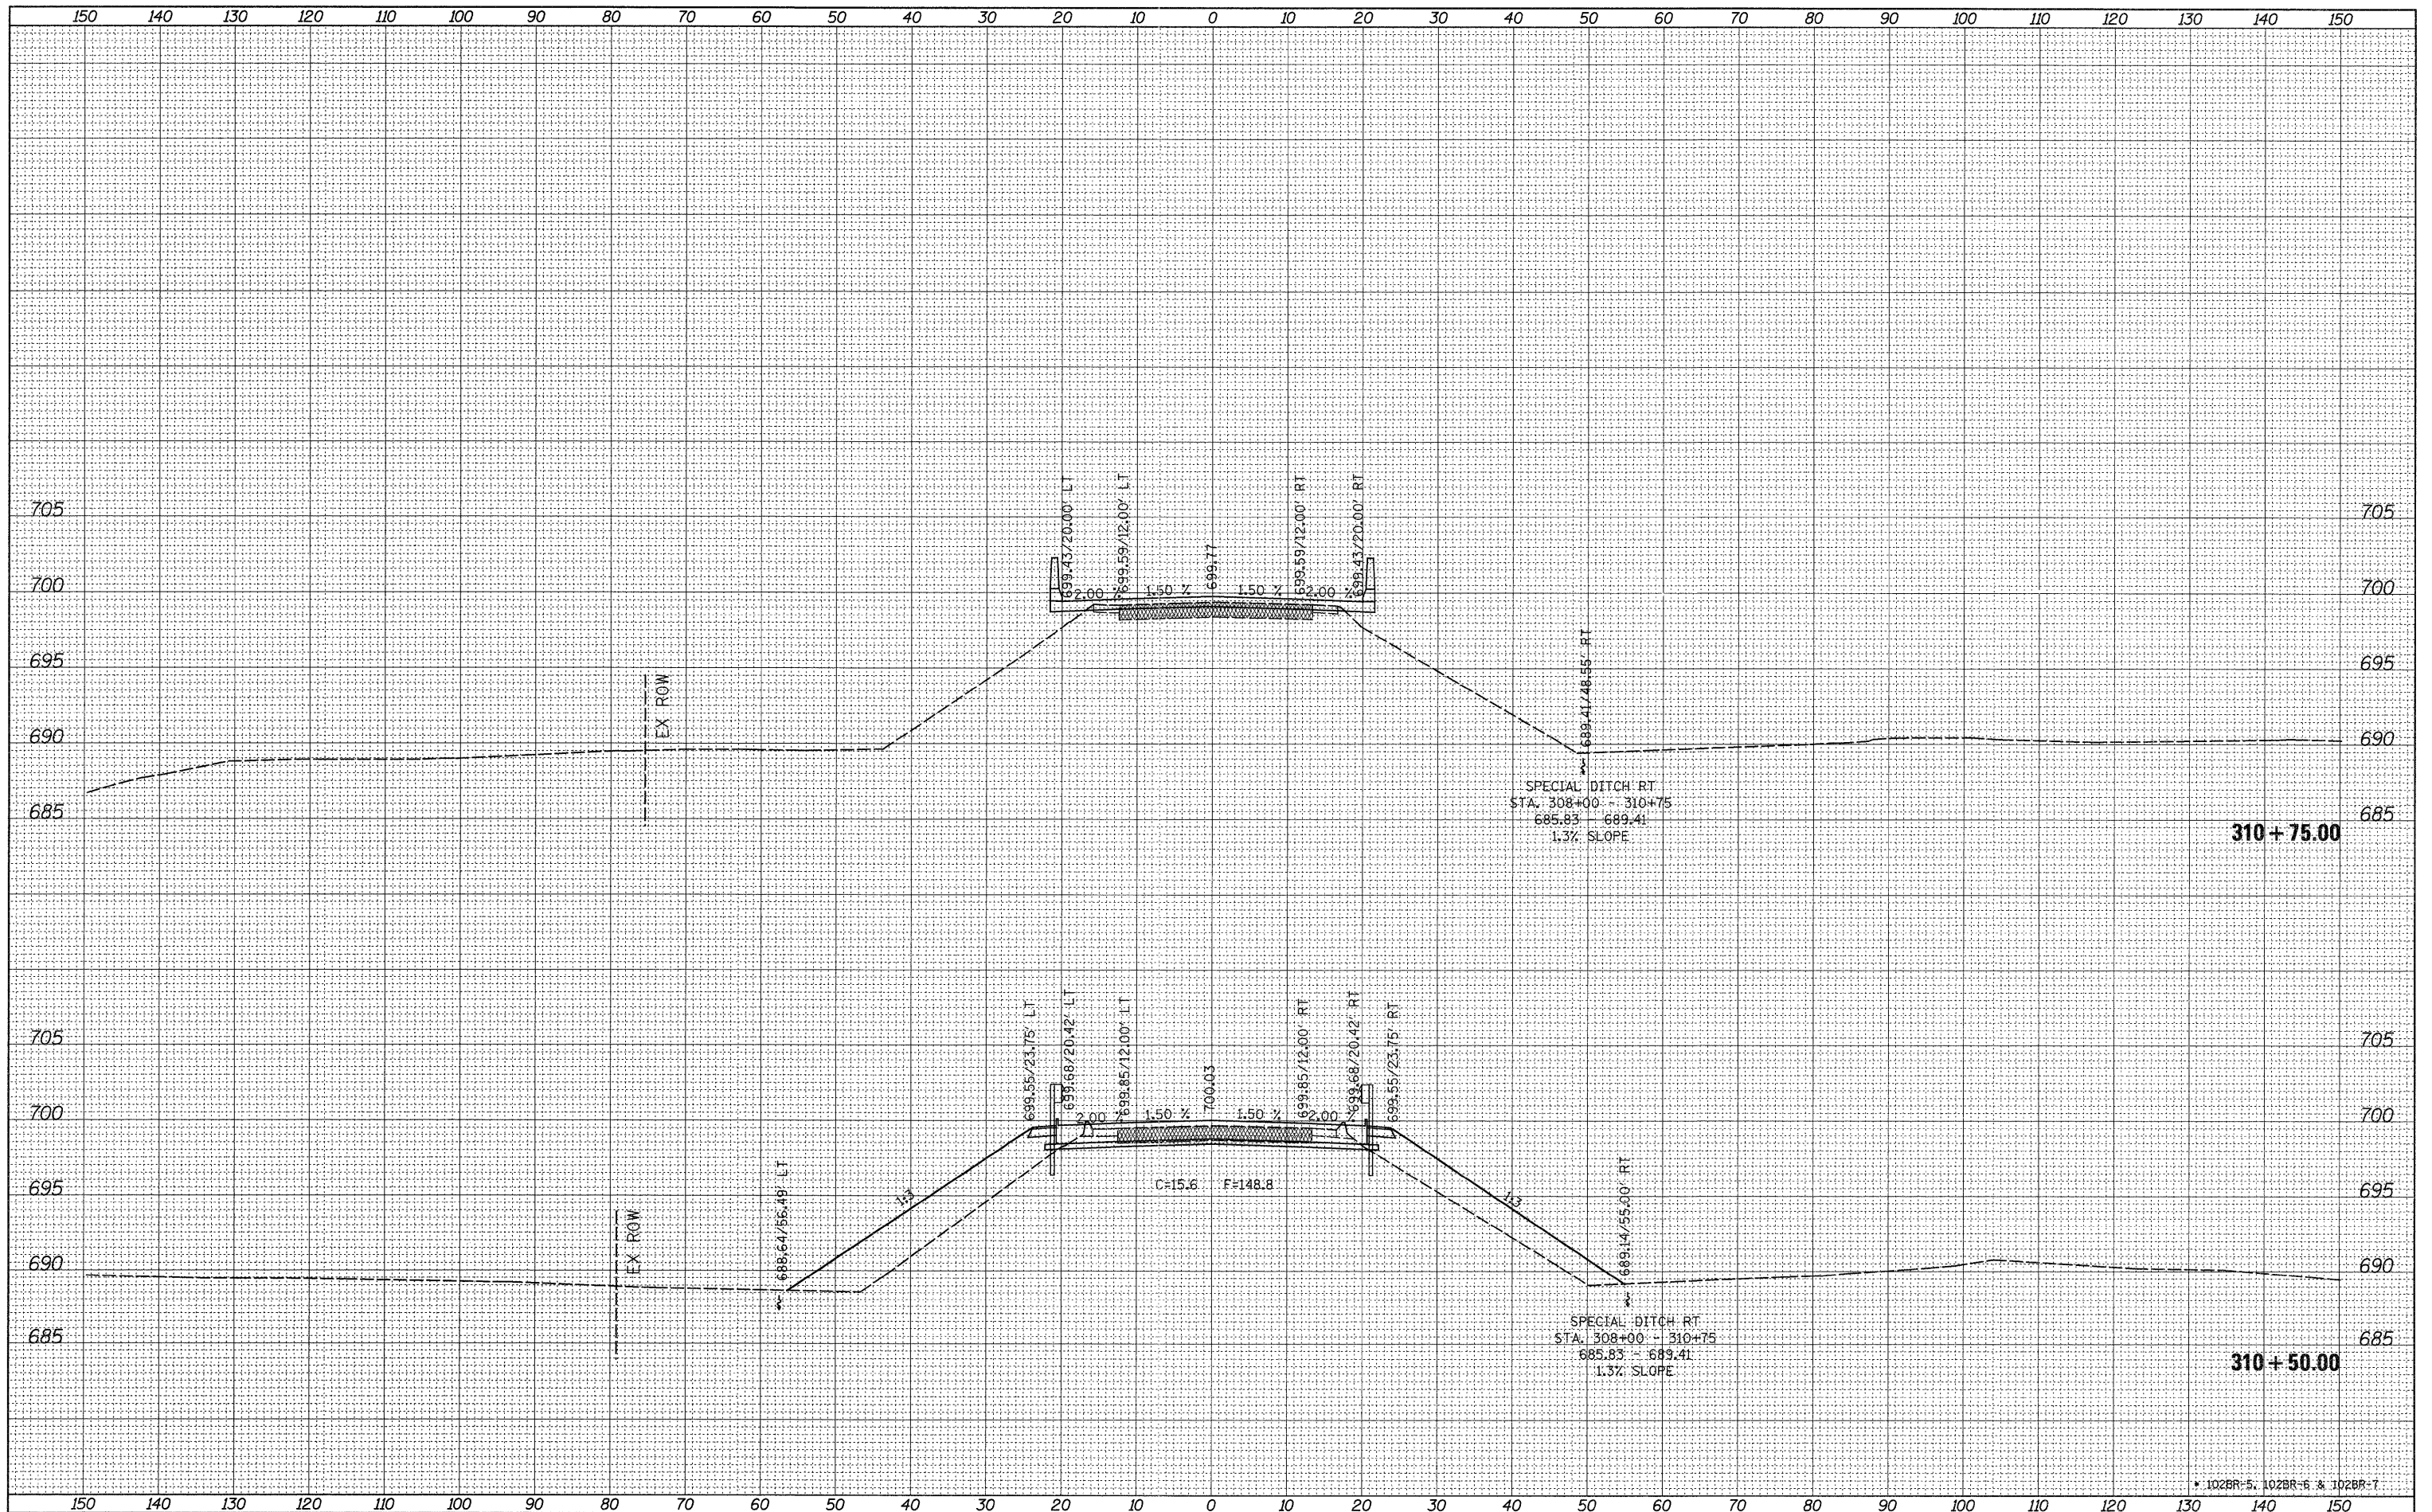

FILE NAME = c:\pwork\pwork\grantpm\dms41812\0210807-xsc

USER NAME = grantpm
 DESIGNED -
 DRAWN -
 CHECKED -
 DATE = Tue Aug 23 06:15:32 2011

REVISED -
 REVISED -
 REVISED -
 REVISED -

**STATE OF ILLINOIS
 DEPARTMENT OF TRANSPORTATION**

**IL ROUTE 26
 CROSS-SECTIONS**

SCALE: SHEET NO. OF SHEETS STA. 310+50.00 TO STA. 310+75.00

F.A.P. RTE. 316	SECTION *	COUNTY LEE	TOTAL SHEETS 216	SHEET NO. 181
CONTRACT NO. 64D57				
ILLINOIS FED. AID PROJECT				