


DATE	
BY	
FINAL SURVEY	SURVEY
NOTE BOOK	NO. _____
PLOTTED	TEMPLATE
AREAS CHECKED	

DATE	
BY	
ORIGINAL SURVEY	SURVEY
NOTE BOOK	NO. _____
PLOTTED	TEMPLATE
AREAS CHECKED	

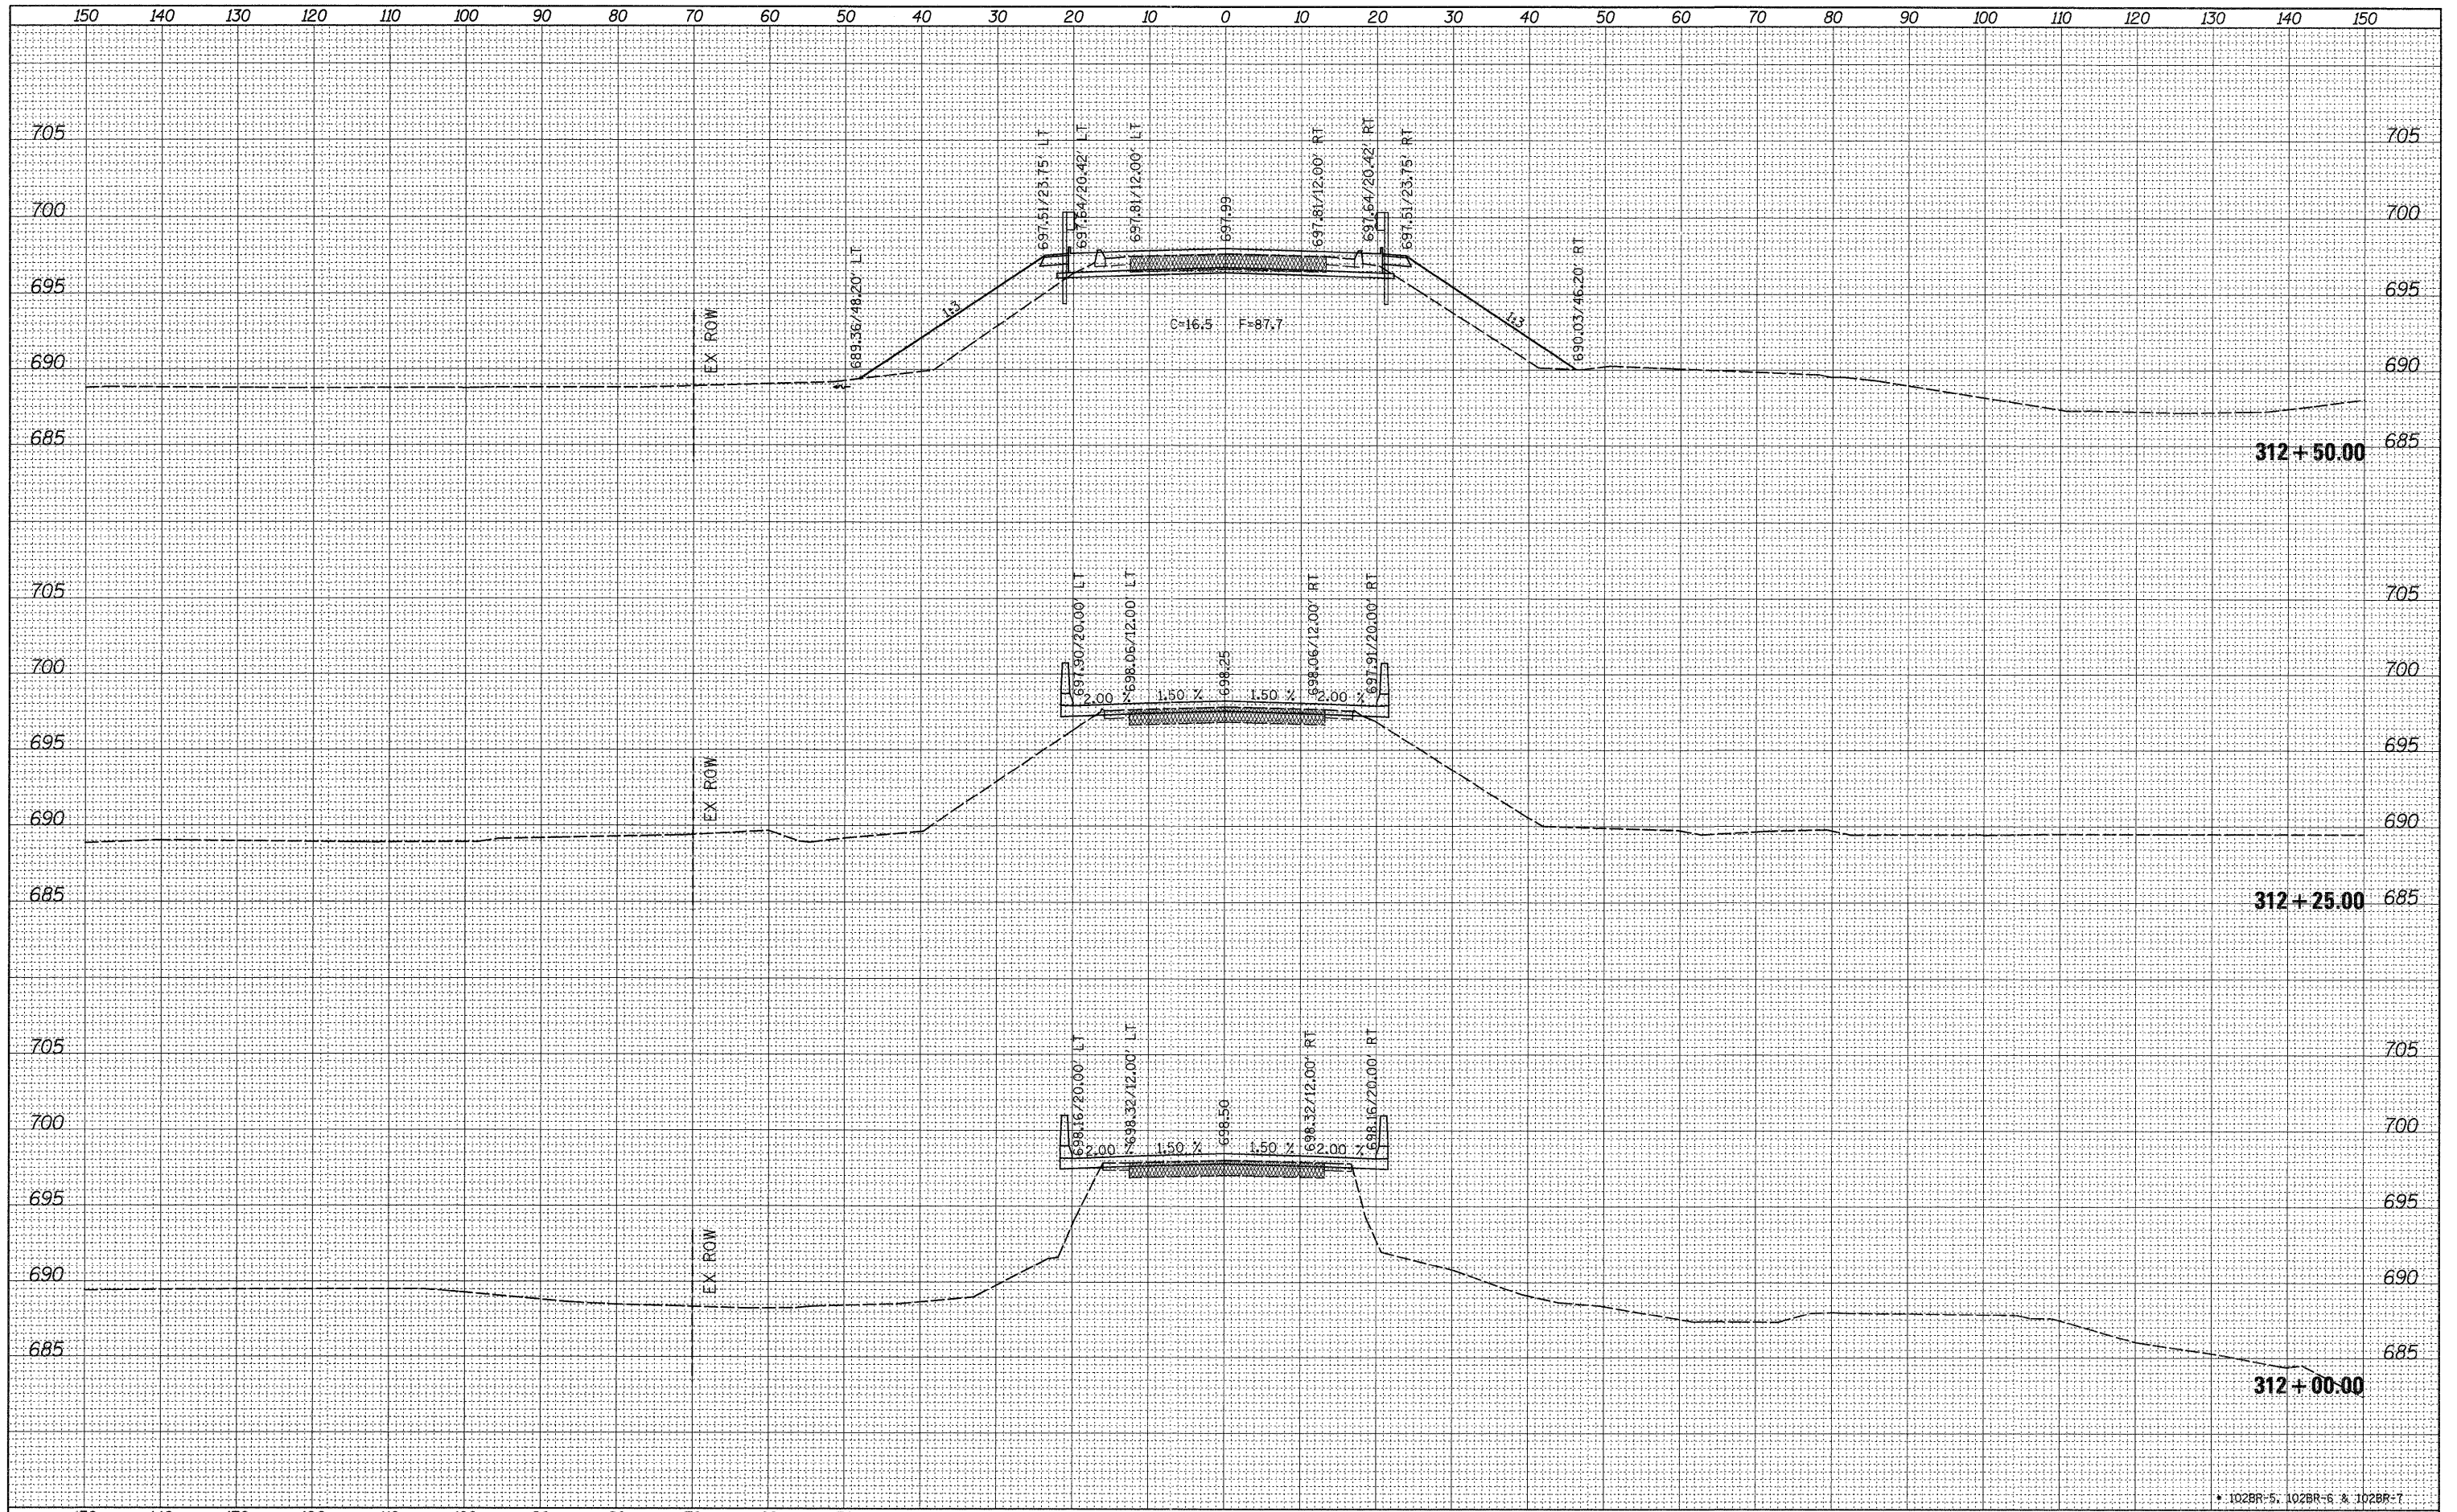

* 102BR-5, 102BR-6 & 102BR-7

FILE NAME = c:\pwork\pwork\grantpm\dms41812\0210807-xsc.mldgn

USER NAME = grantpm
 PLOT SCALE = 10.0000' / in.
 PLOT DATE = Tue Aug 23 06:15:36 2011

DESIGNED -
 DRAWN -
 CHECKED -
 DATE -

REVISED -
 REVISED -
 REVISED -
 REVISED -

**STATE OF ILLINOIS
 DEPARTMENT OF TRANSPORTATION**

**IL ROUTE 26
 CROSS-SECTIONS**

SCALE: SHEET NO. OF SHEETS STA. 312+00.00 TO STA. 312+50.00

F.A.P. RTE.	SECTION	COUNTY	TOTAL SHEETS	SHEET NO.
316	*	LEE	216	184
CONTRACT NO. 64D57			ILLINOIS FED. AID PROJECT	