


DATE	
BY	
DESIGNED	
DRAWN	
CHECKED	
REVISIONS	
NO.	

DATE	
BY	
DESIGNED	
DRAWN	
CHECKED	
REVISIONS	
NO.	

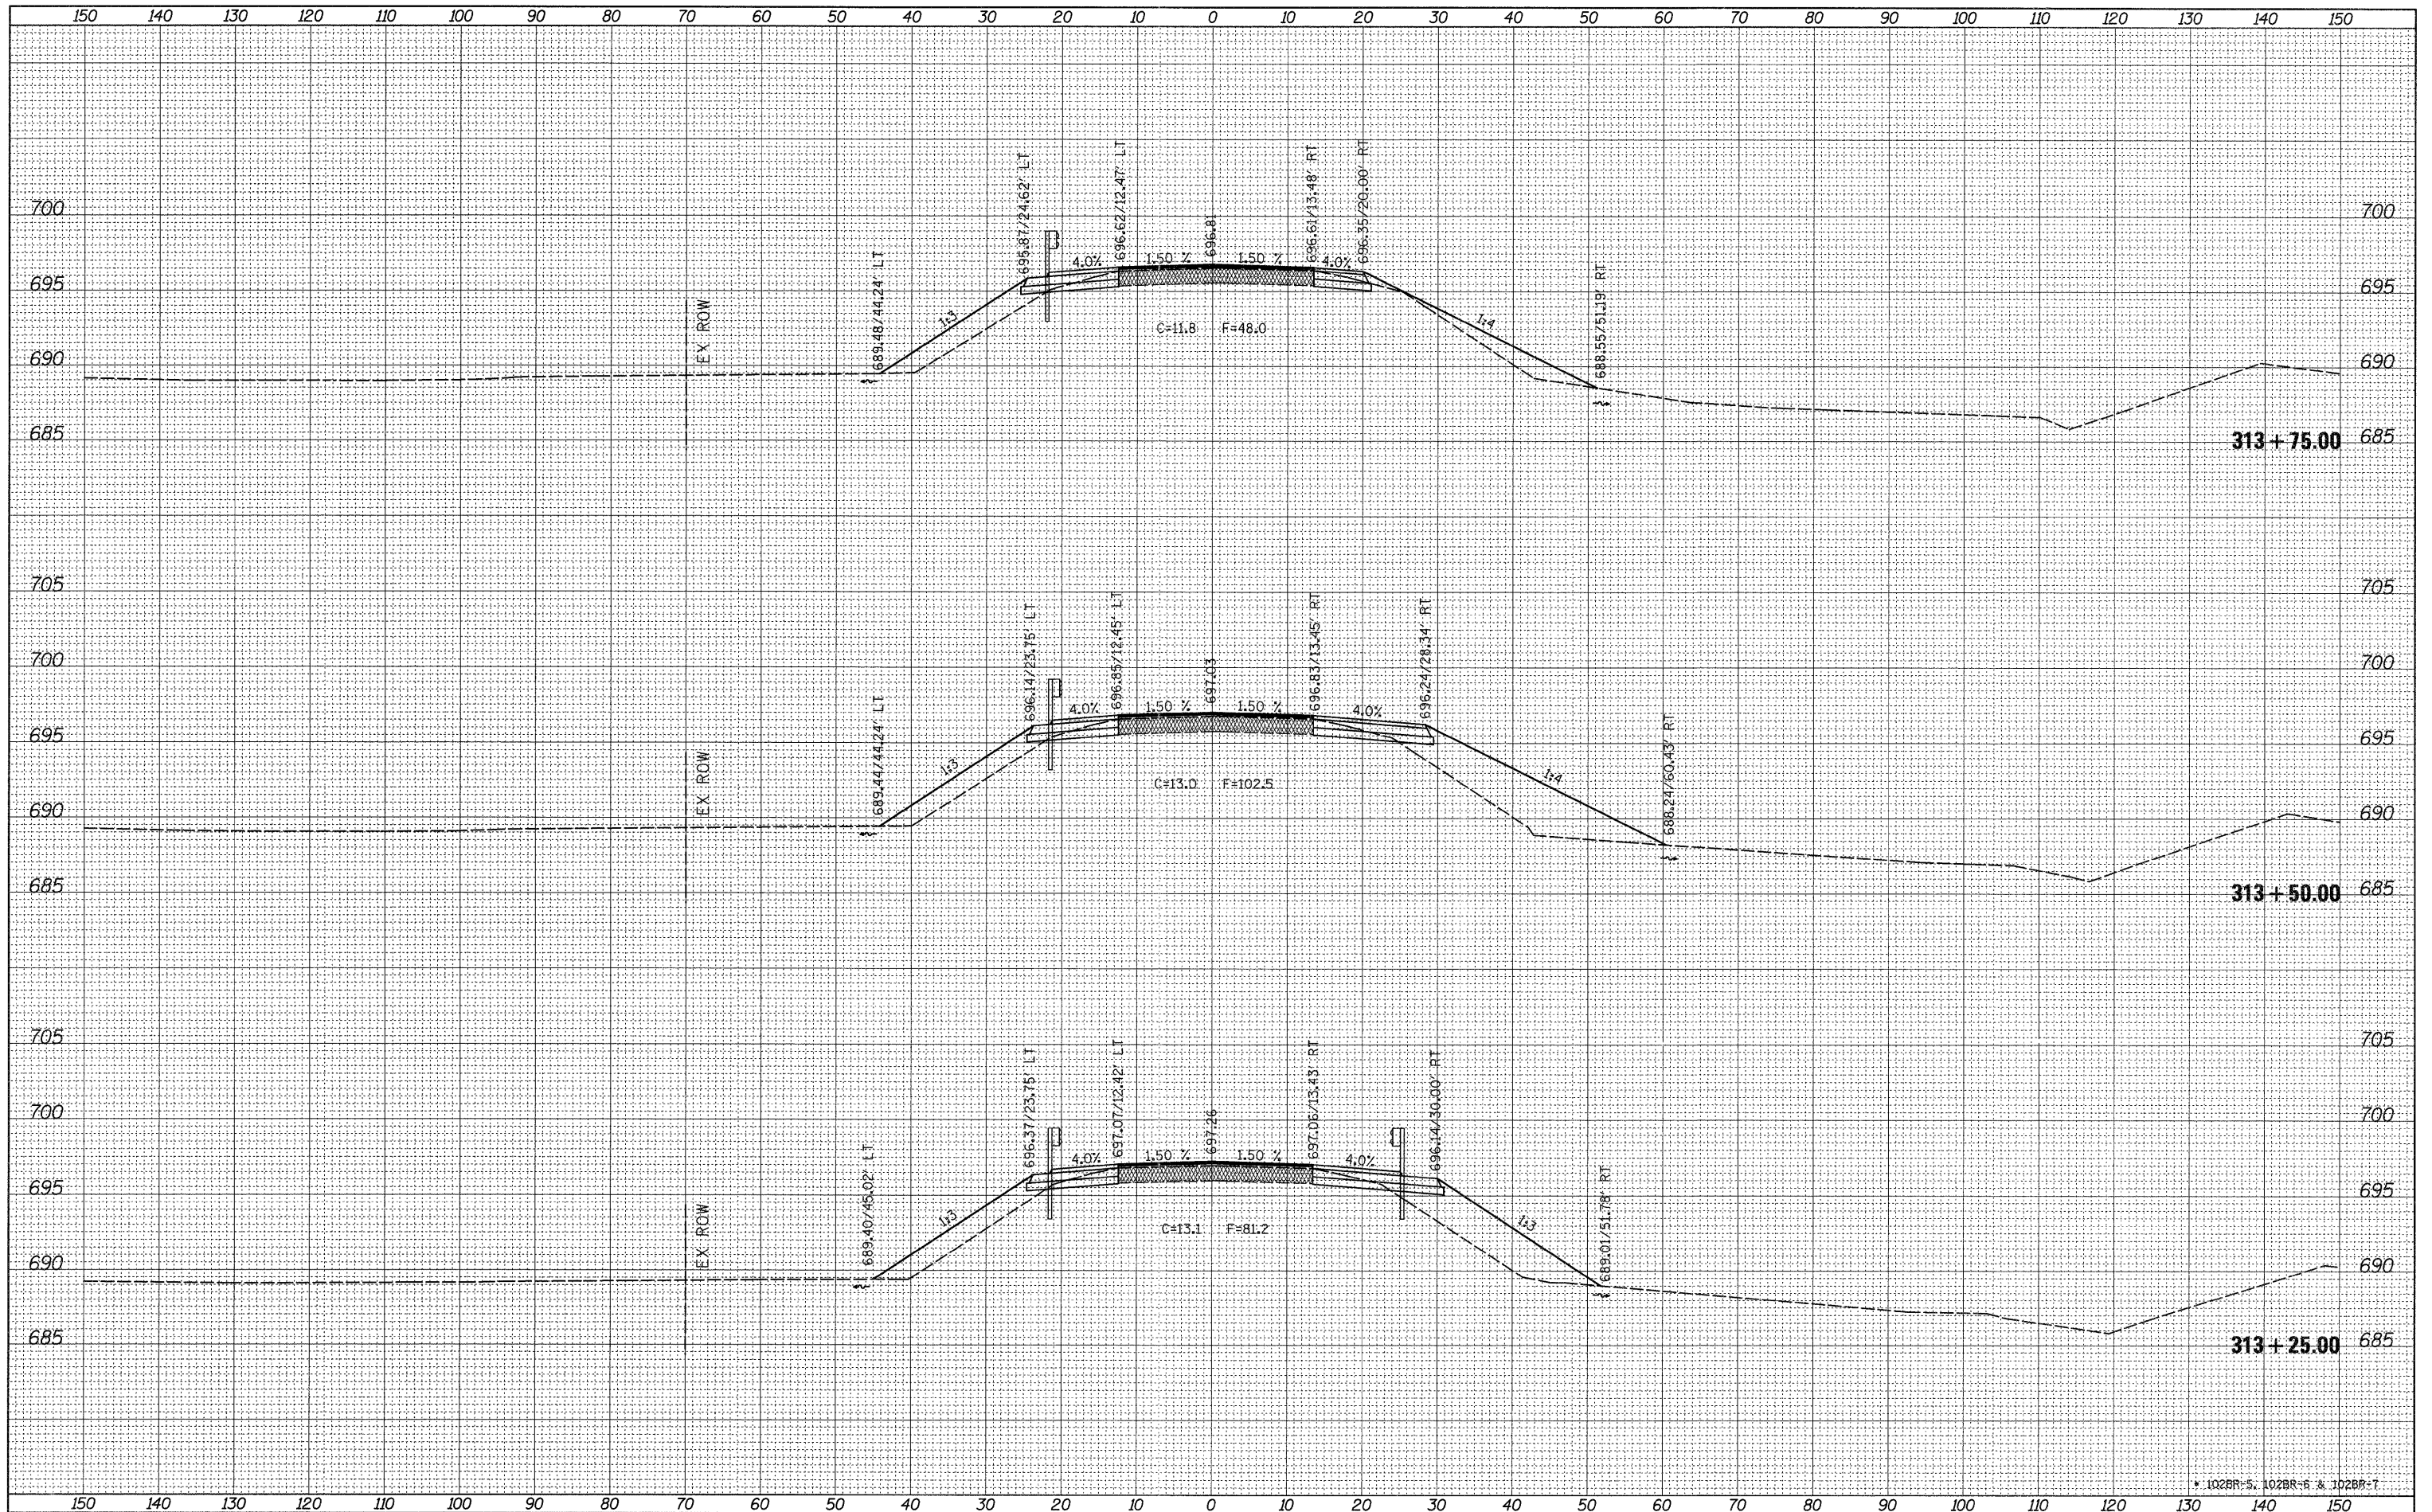

FILE NAME = c:\pwork\psidot\grantpm\dms41812\0218807-xsec.mxd
 USER NAME = grantpm
 PLOT SCALE = 10.0000' / 1" =
 PLOT DATE = Tue Aug 23 06:15:39 2011

DESIGNED	-	REVISED	-
DRAWN	-	REVISED	-
CHECKED	-	REVISED	-
DATE	-	REVISED	-

**STATE OF ILLINOIS
DEPARTMENT OF TRANSPORTATION**

**IL ROUTE 26
CROSS-SECTIONS**

SCALE: SHEET NO. OF SHEETS STA. 313+25.00 TO STA. 313+75.00

F.A.P. RTE. 316	SECTION *	COUNTY LEE	TOTAL SHEETS 216	SHEET NO. 186
				CONTRACT NO. 64D57
ILLINOIS FED. AID PROJECT				