


DATE	
BY	
DESIGNED	
DRAWN	
CHECKED	
DATE	
REVISIONS	
NO.	
FILE NAME	
USER NAME	
DESIGNED	
DRAWN	
CHECKED	
DATE	
REVISIONS	
NO.	

DATE	
BY	
DESIGNED	
DRAWN	
CHECKED	
DATE	
REVISIONS	
NO.	
FILE NAME	
USER NAME	
DESIGNED	
DRAWN	
CHECKED	
DATE	
REVISIONS	
NO.	

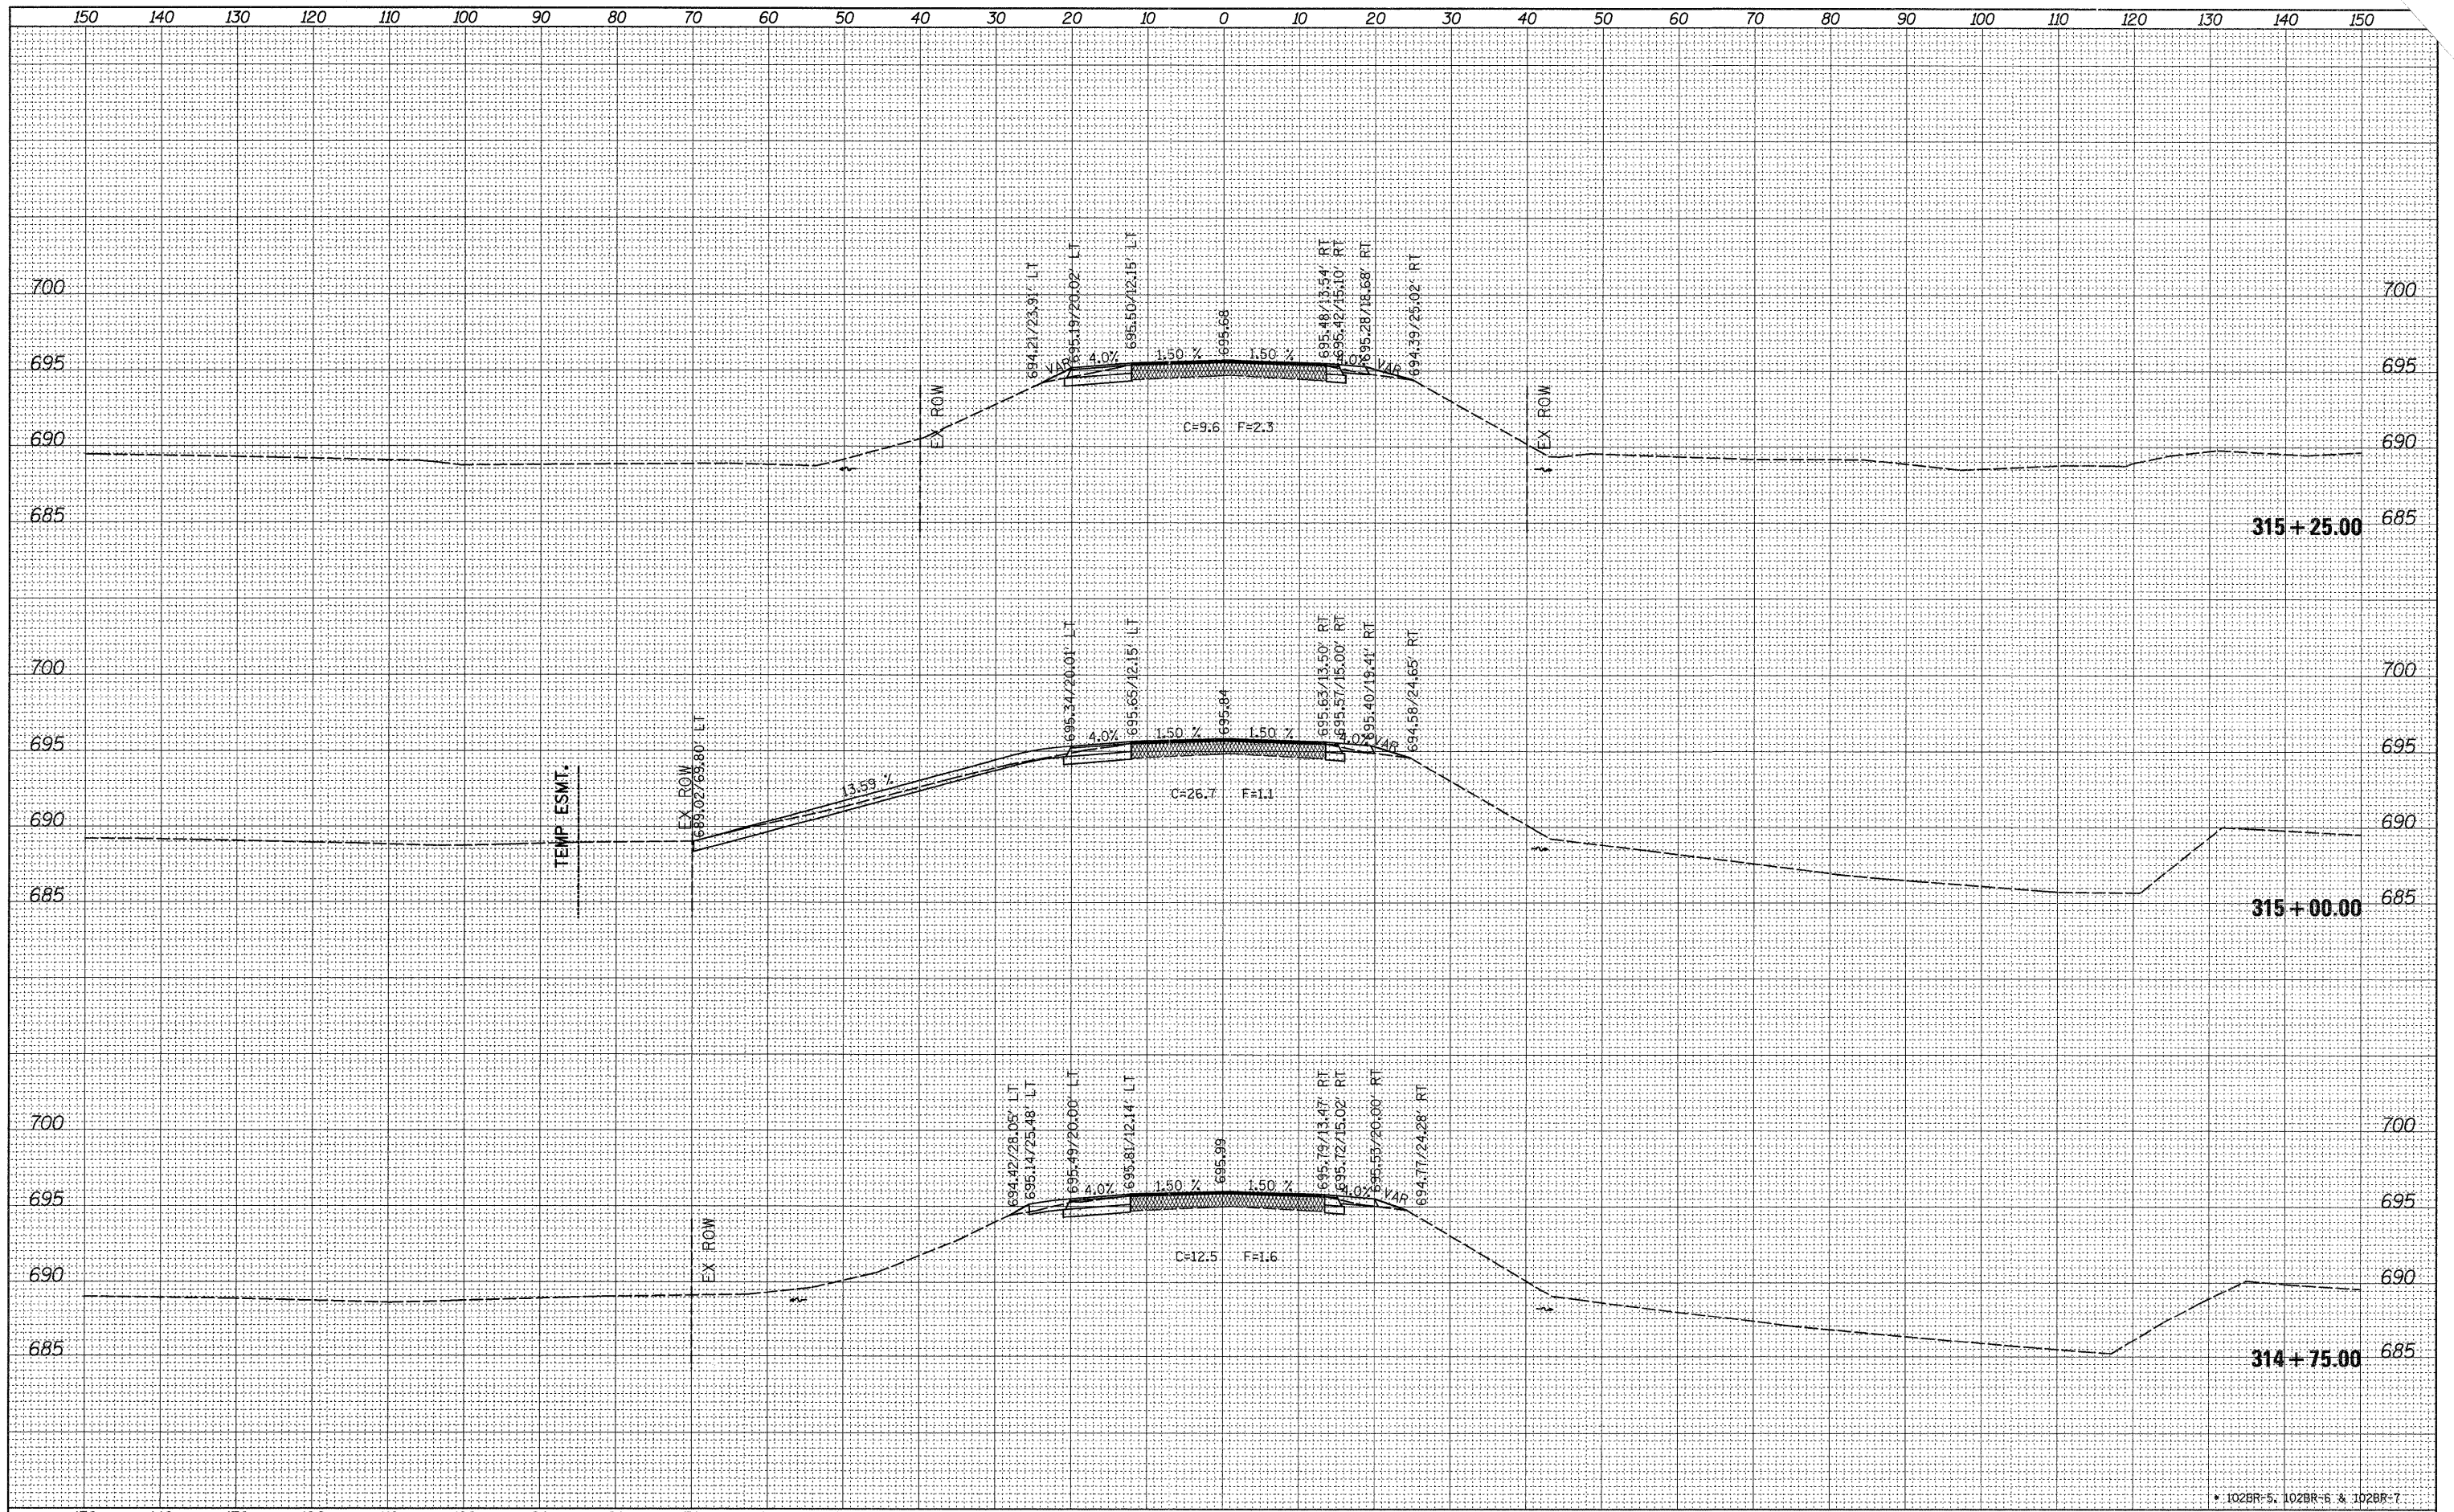

FILE NAME =	USER NAME = grantpm	DESIGNED -	REVISED -	STATE OF ILLINOIS DEPARTMENT OF TRANSPORTATION				IL ROUTE 26 CROSS-SECTIONS		F.A.P. RTE. =	SECTION	COUNTY	TOTAL SHEETS	SHEET NO.
o:\pw\work\p\dot\grantpm\dms41812\0218807-xsc.mxd		DRAWN -	REVISED -							316	*	LEE	216	188
PLOT SCALE = 10.0000' / 1in.		CHECKED -	REVISED -							CONTRACT NO. 64D57				
PLOT DATE = Tue Aug 23 06:15:41 2011		DATE -	REVISED -							ILLINOIS FED. AID PROJECT				
				SCALE:				SHEET NO. OF SHEETS		STA. 314+75.00 TO STA. 315+25.00				