


FINAL SURVEY NO.	CURVED SURVEY	DATE
	PLOTTED	
	TEMPLATE	
	AREAS CHECKED	

ORIGINAL SURVEY NO.	CURVED SURVEY	DATE
	PLOTTED	
	TEMPLATE	
	AREAS CHECKED	

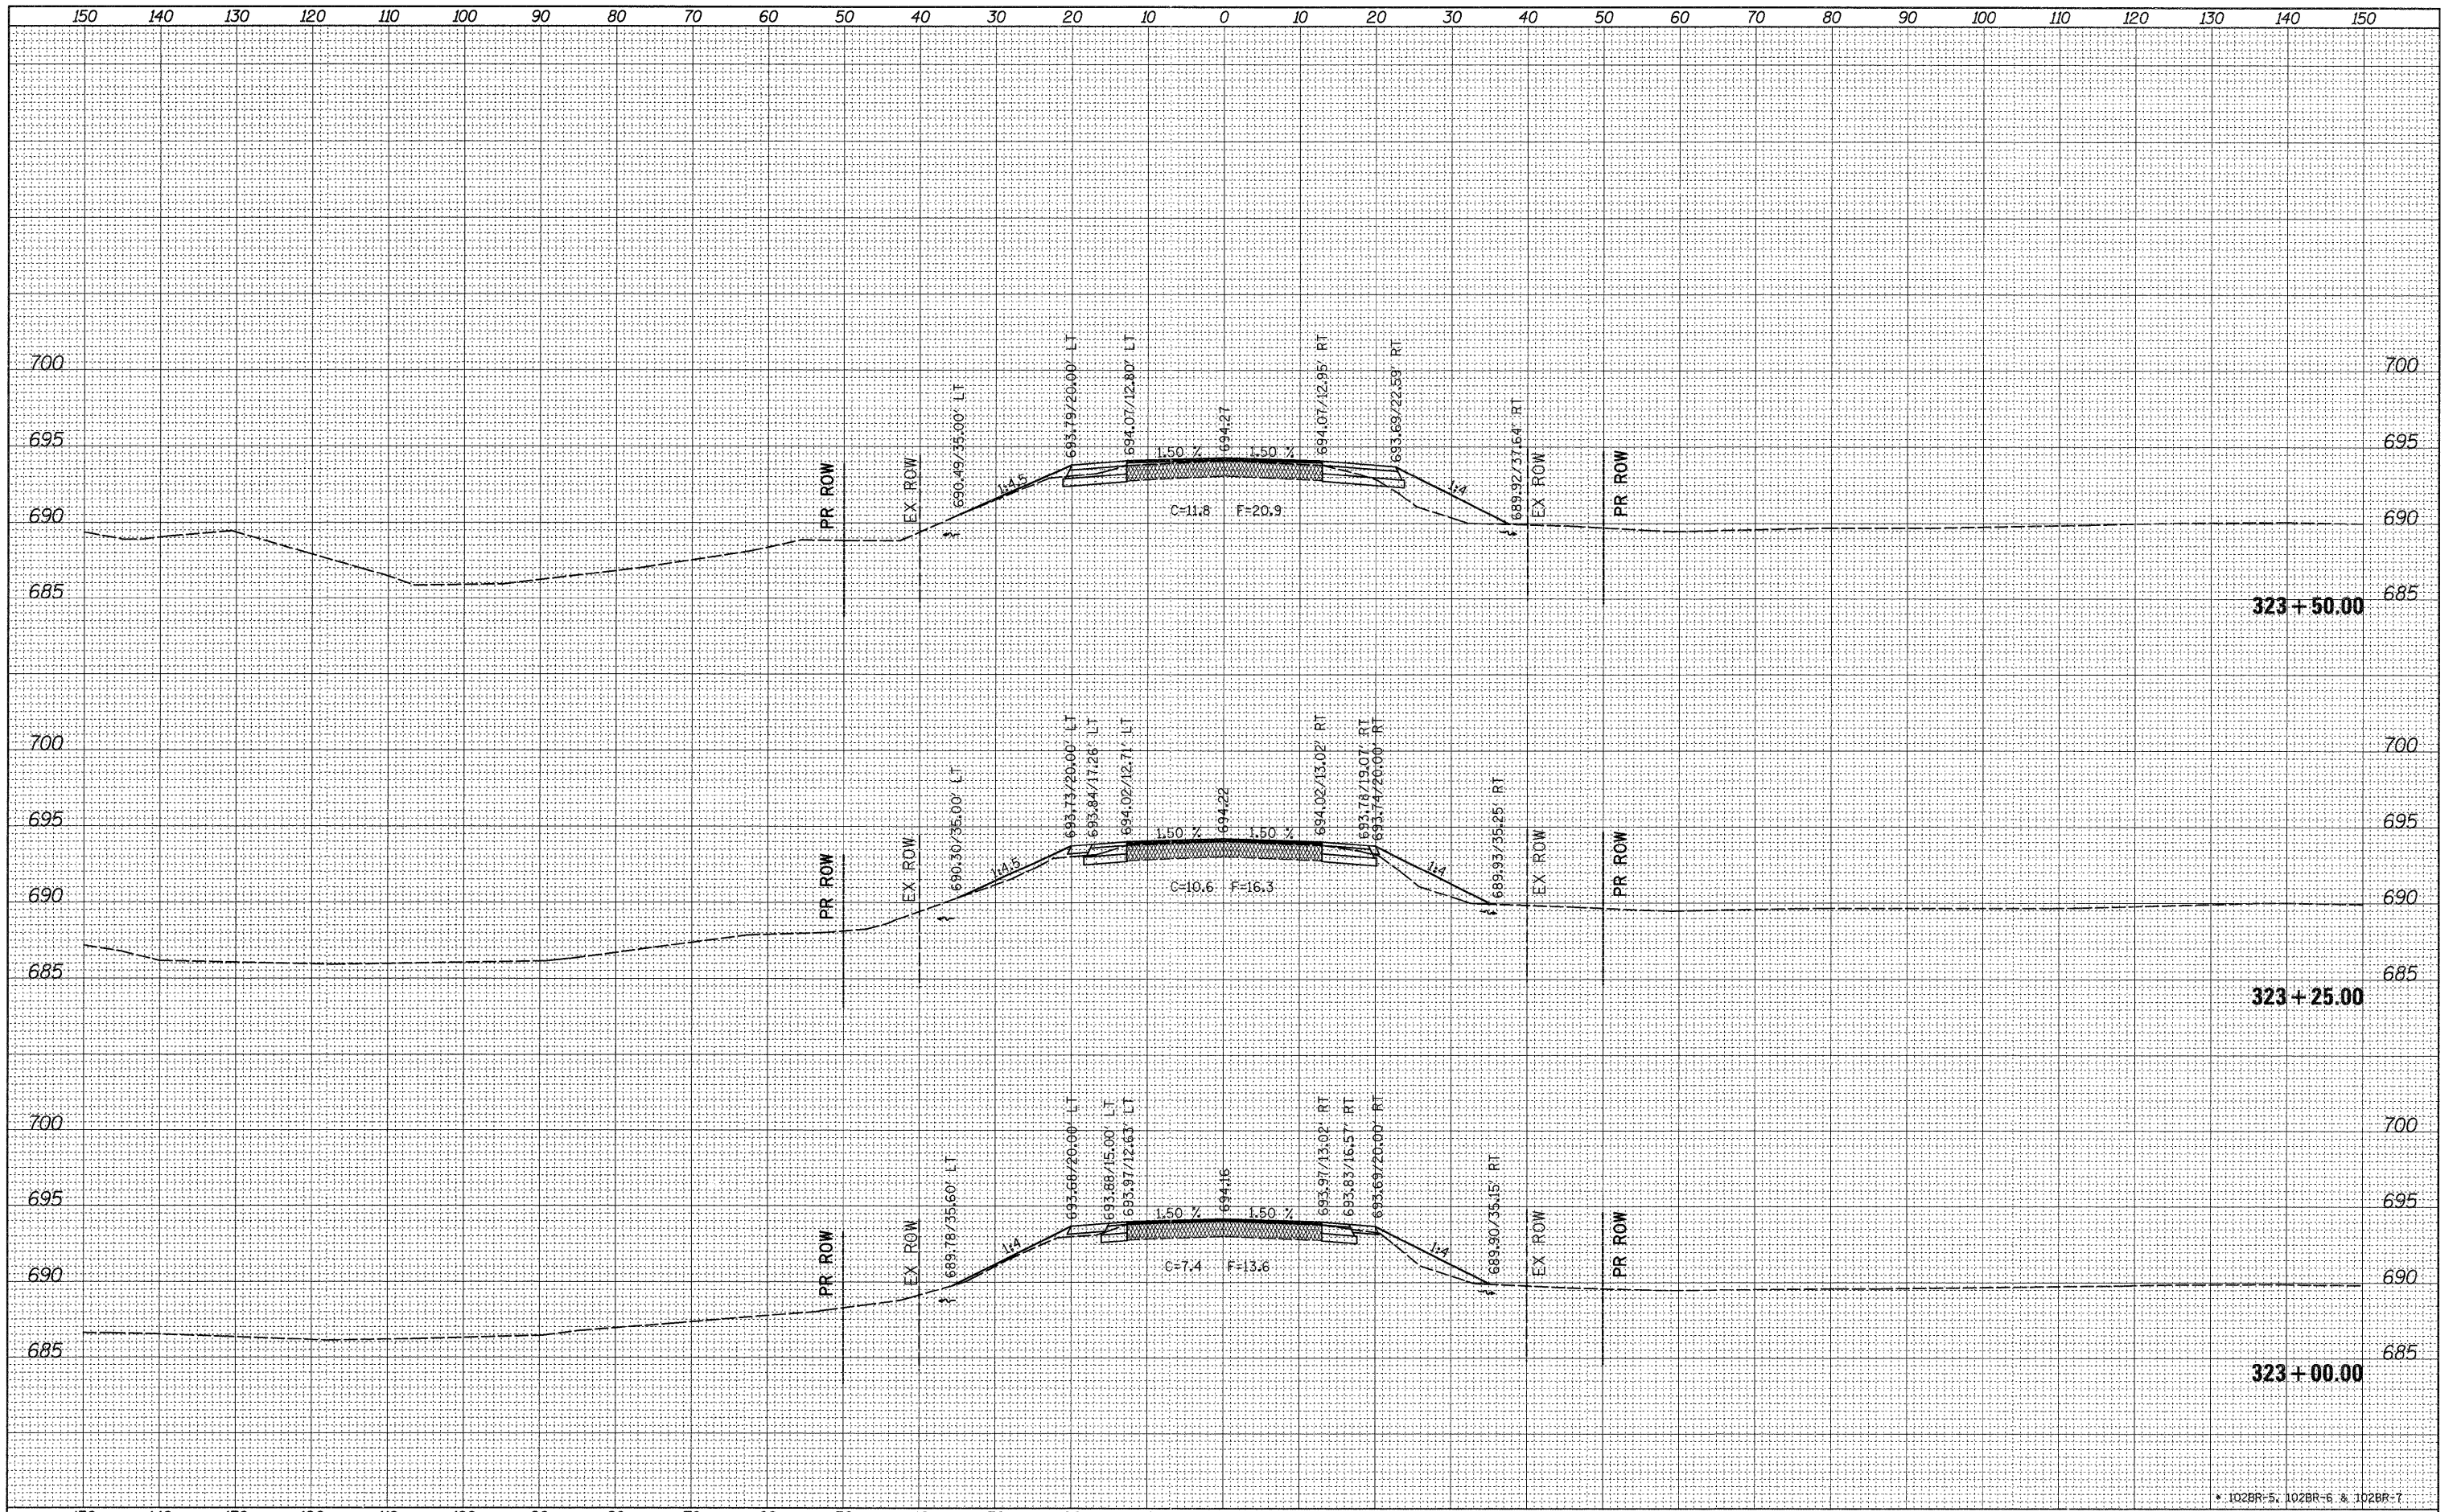

\* 102BR-5, 102BR-6 & 102BR-7

FILE NAME =	USER NAME = grantpm	DESIGNED -	REVISED -	<b>STATE OF ILLINOIS</b> <b>DEPARTMENT OF TRANSPORTATION</b>	<b>IL ROUTE 26</b> <b>CROSS-SECTIONS</b>		F.A.P. RTE. =	SECTION	COUNTY	TOTAL SHEETS	SHEET NO.
c:\pwwork\pwwork\grantpm\dms41812\0210007-xec.mldgn		DRAWN -	REVISED -		316	*	LEE	216	191		
PLOT SCALE = 1/8" = 100'		CHECKED -	REVISED -		CONTRACT NO. 64D57						
PLOT DATE = Tue Aug 23 06:15:43 2011		DATE -	REVISED -		ILLINOIS FED. AID PROJECT						
				SCALE:	SHEET NO.	OF SHEETS	STA. 323+00.00 TO STA. 323+50.00				