


DATE	
BY	
FINISHED	
PLOTTED	
TEMPLATE	
NOTE BOOK	
AREAS CHECKED	
NO.	

DATE	
BY	
ORIGINAL SURVEY	
PLOTTED	
TEMPLATE	
NOTE BOOK	
AREAS CHECKED	
NO.	

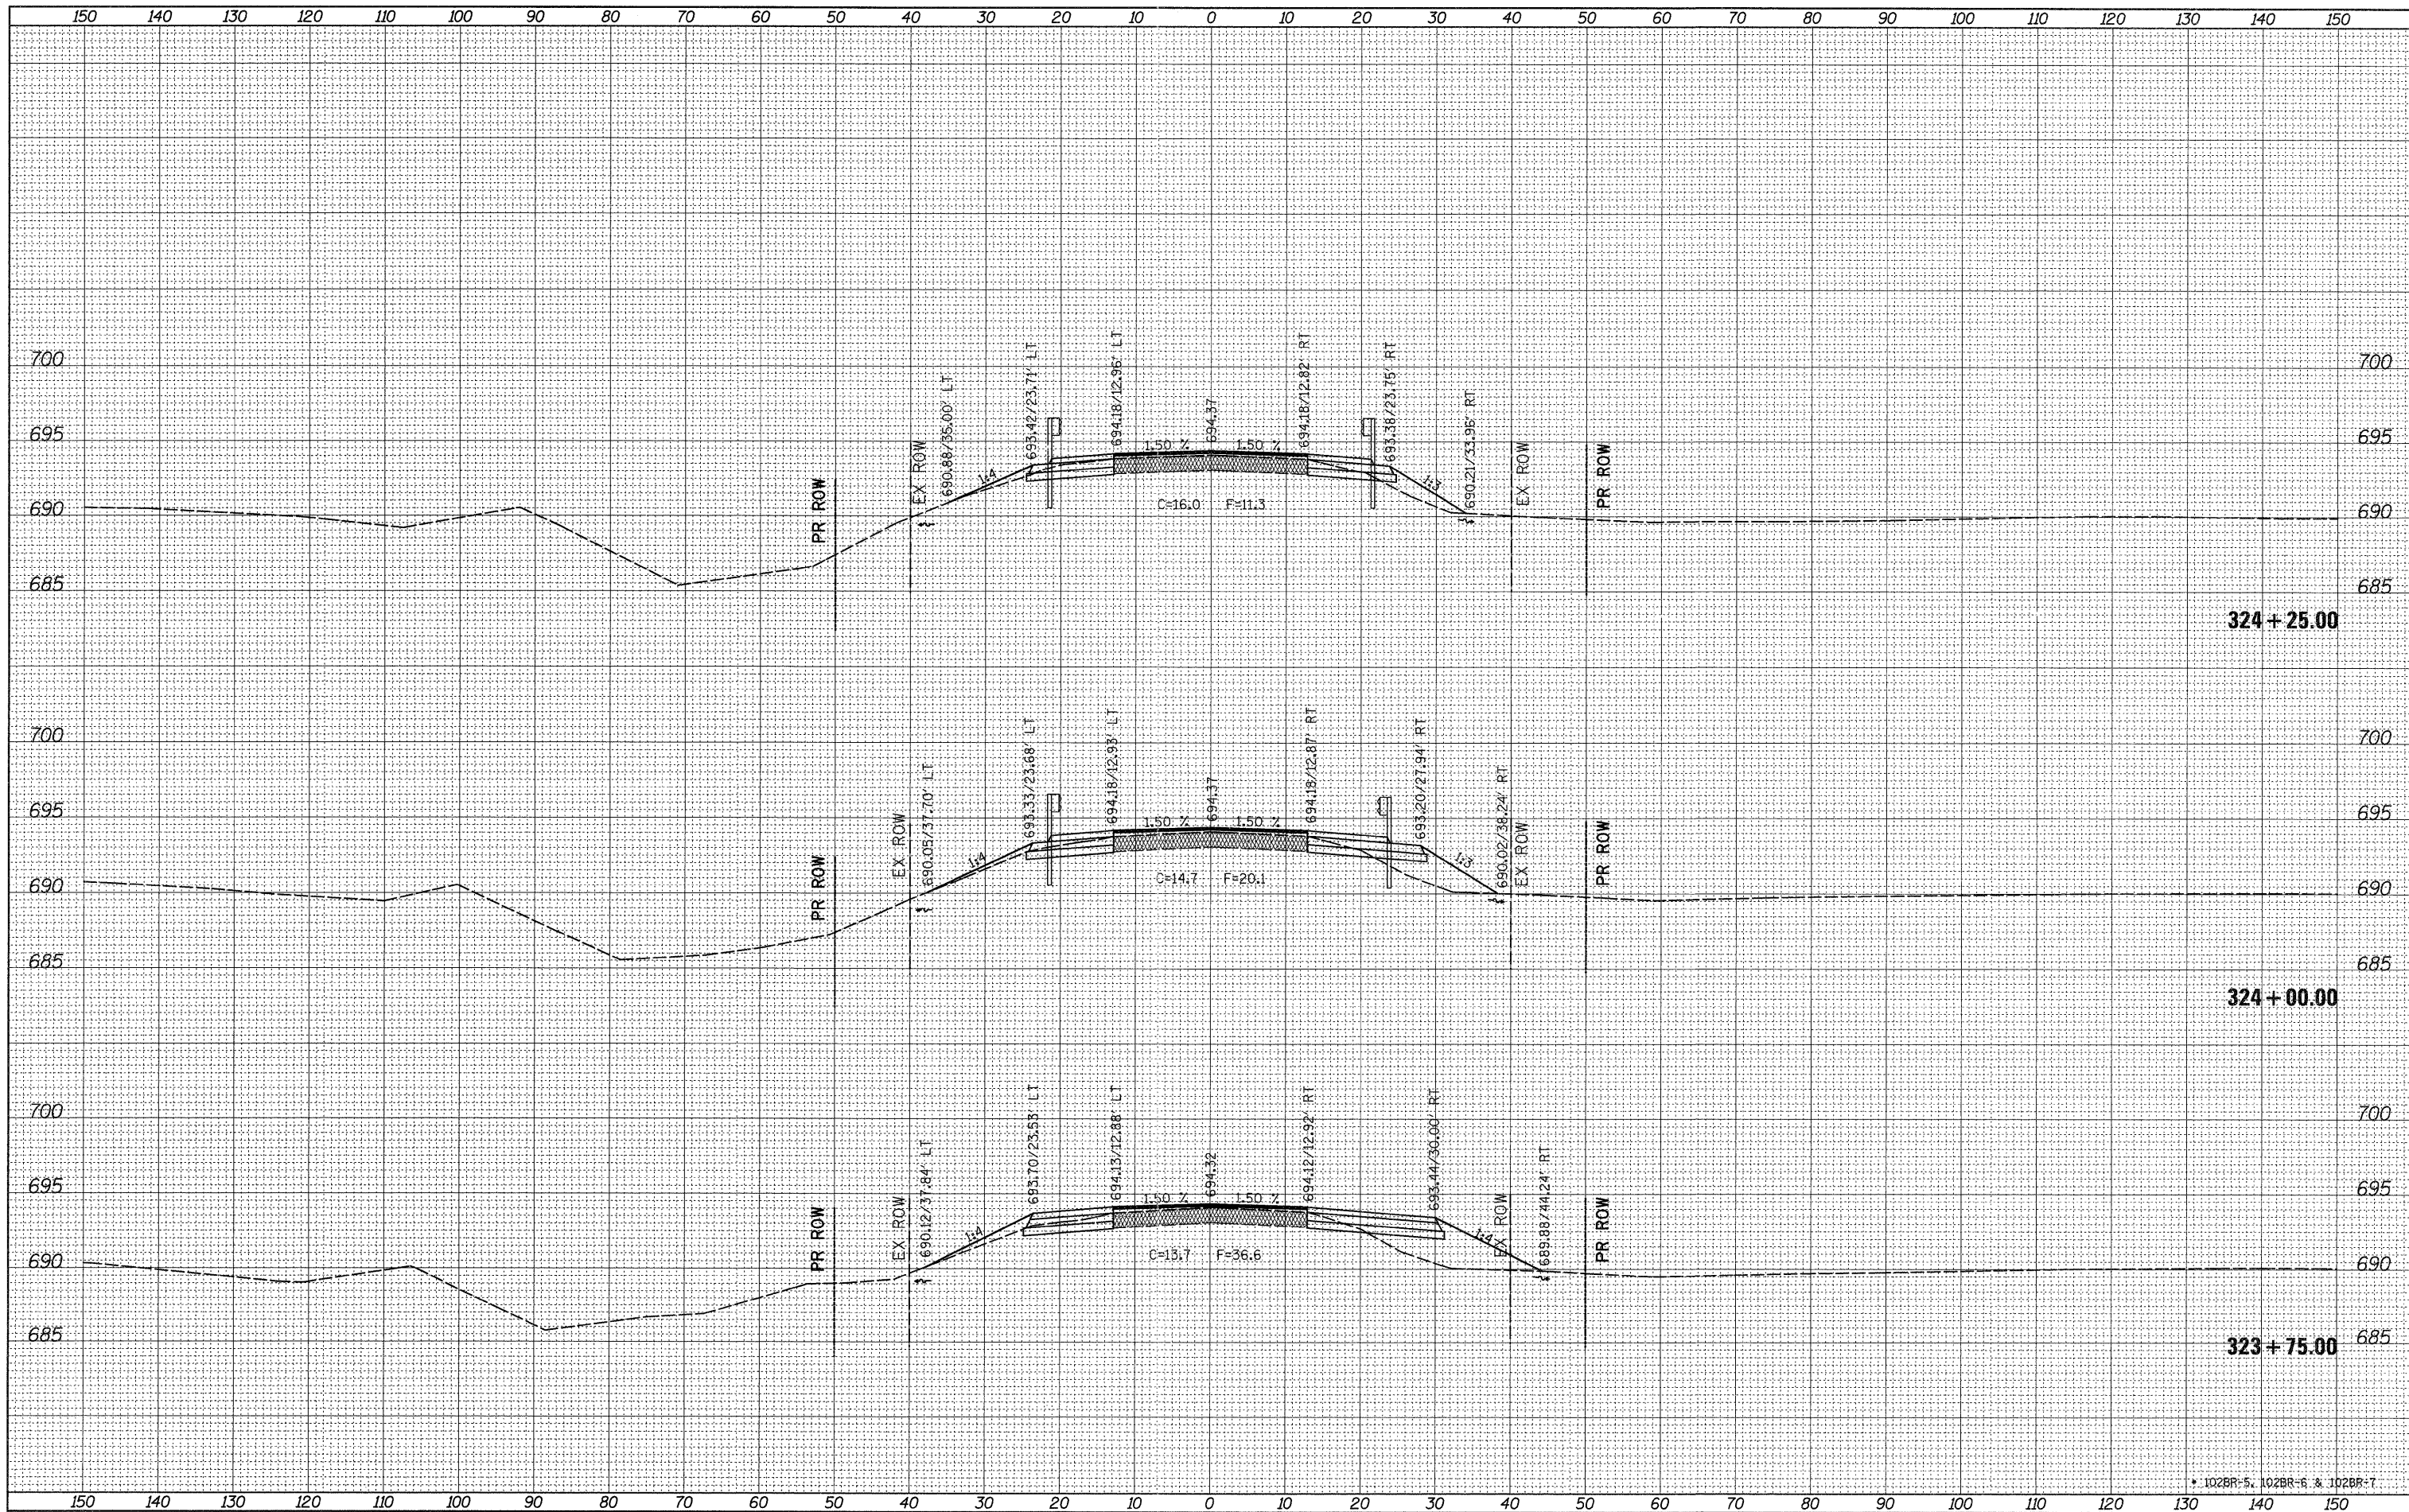

FILE NAME =
 c:\pwwork\pwwork\grantpm\dms41812\0210007-xsc.mxd

USER NAME = grantpm
 DESIGNED -
 DRAWN -
 CHECKED -
 DATE = Tue Aug 23 06:15:45 2011

REVISIED -
 REVISIED -
 REVISIED -
 REVISIED -

STATE OF ILLINOIS
 DEPARTMENT OF TRANSPORTATION

IL ROUTE 26
 CROSS-SECTIONS

SCALE: SHEET NO. OF SHEETS STA. 323+75.00 TO STA. 324+25.00

F.A.P. RTE.	SECTION	COUNTY	TOTAL SHEETS	SHEET NO.
316	*	LEE	216	192
CONTRACT NO. 64D57				

ILLINOIS FED. AID PROJECT