


| | |
|-----------|--|
| DATE | |
| BY | |
| DESIGNED | |
| DRAWN | |
| CHECKED | |
| DATE | |
| FILE NAME | |
| USER NAME | |
| DESIGNED | |
| DRAWN | |
| CHECKED | |
| DATE | |

| | |
|-----------|--|
| DATE | |
| BY | |
| DESIGNED | |
| DRAWN | |
| CHECKED | |
| DATE | |
| FILE NAME | |
| USER NAME | |
| DESIGNED | |
| DRAWN | |
| CHECKED | |
| DATE | |

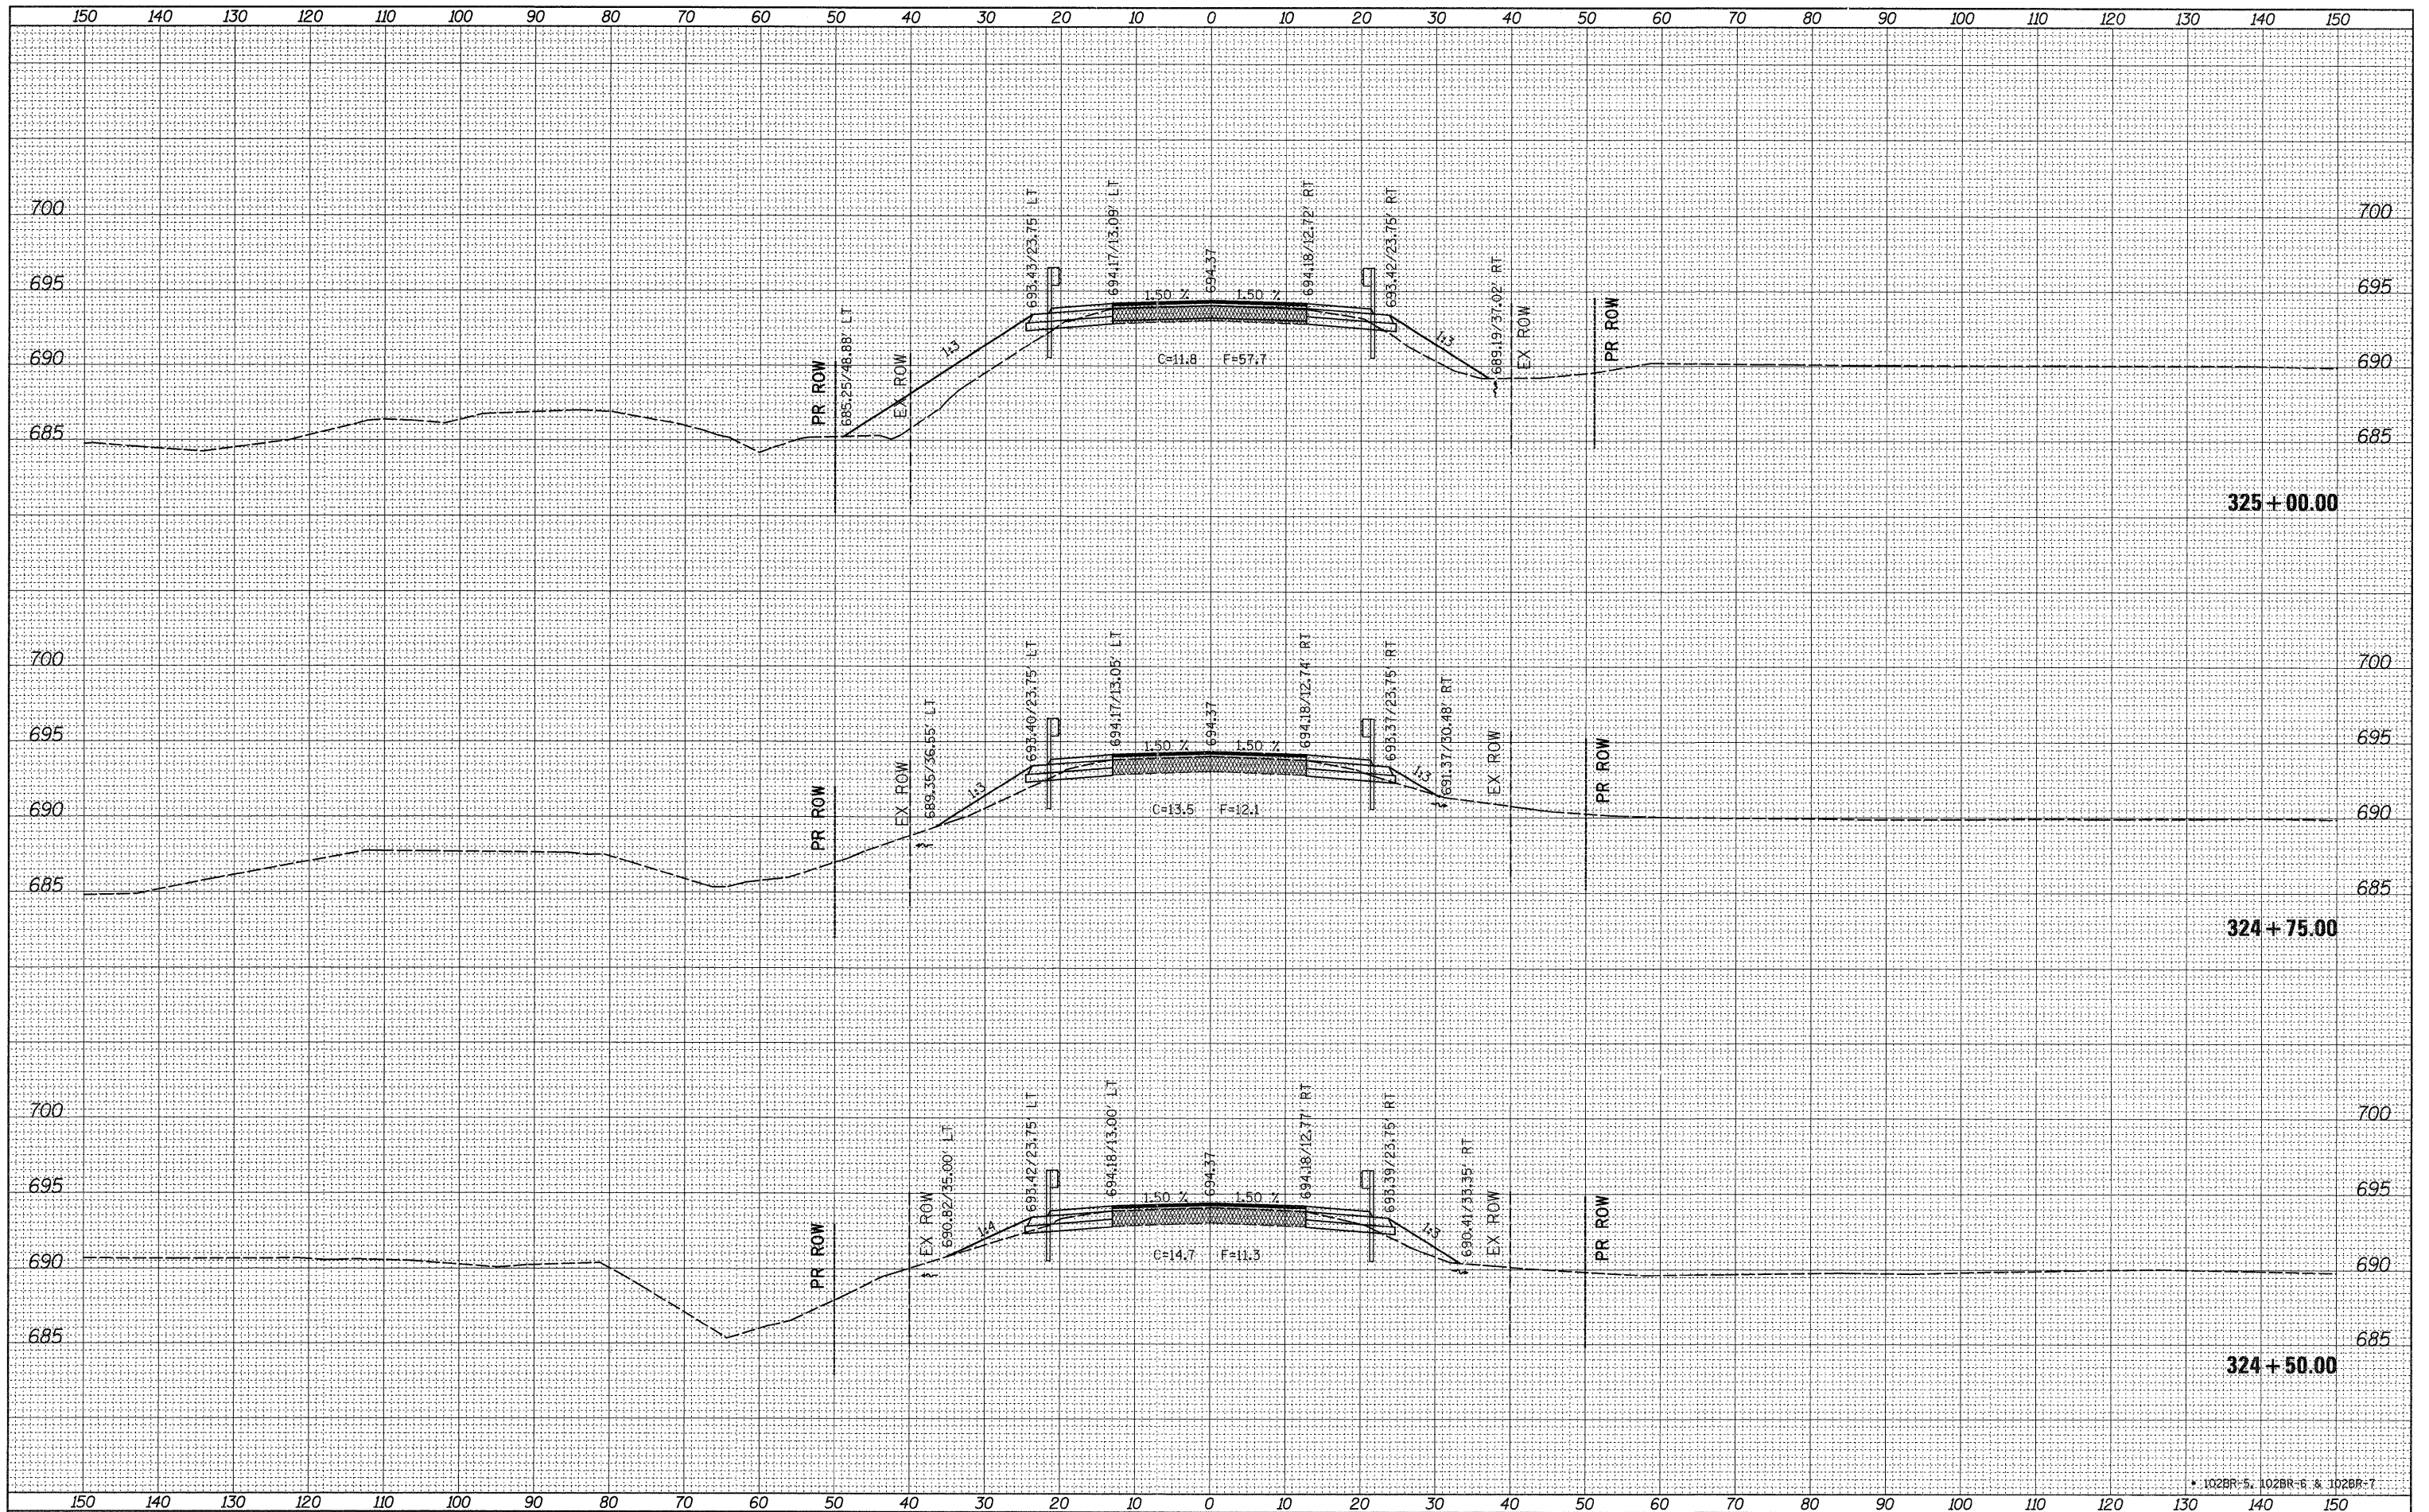

FILE NAME =
 c:\pwork\pwork\grantpm\dms41812\0218807-xsec.mxd

USER NAME = grantpm
 DESIGNED -
 DRAWN -
 CHECKED -
 DATE -

DESIGNED -
 DRAWN -
 CHECKED -
 DATE -

REVISED -
 REVISED -
 REVISED -
 REVISED -

**STATE OF ILLINOIS
 DEPARTMENT OF TRANSPORTATION**

**IL ROUTE 26
 CROSS-SECTIONS**

SCALE: SHEET NO. OF SHEETS STA. 324+50.00 TO STA. 325+00.00

| | | | | |
|---------------------------|-----------|------------|------------------|--------------------|
| F.A.P. R.T.E. 316 | SECTION * | COUNTY LEE | TOTAL SHEETS 216 | SHEET NO. 193 |
| | | | | CONTRACT NO. 64D57 |
| ILLINOIS FED. AID PROJECT | | | | |

* 102BR-5, 102BR-6 & 102BR-7