


FINAL SURVEY NO.	DATE
SURVEYED BY	
PLOTTED BY	
TEMPLATE NO.	
NOTE BOOK NO.	
AREAS CHECKED	

ORIGINAL SURVEY NO.	DATE
SURVEYED BY	
PLOTTED BY	
TEMPLATE NO.	
NOTE BOOK NO.	
AREAS CHECKED	

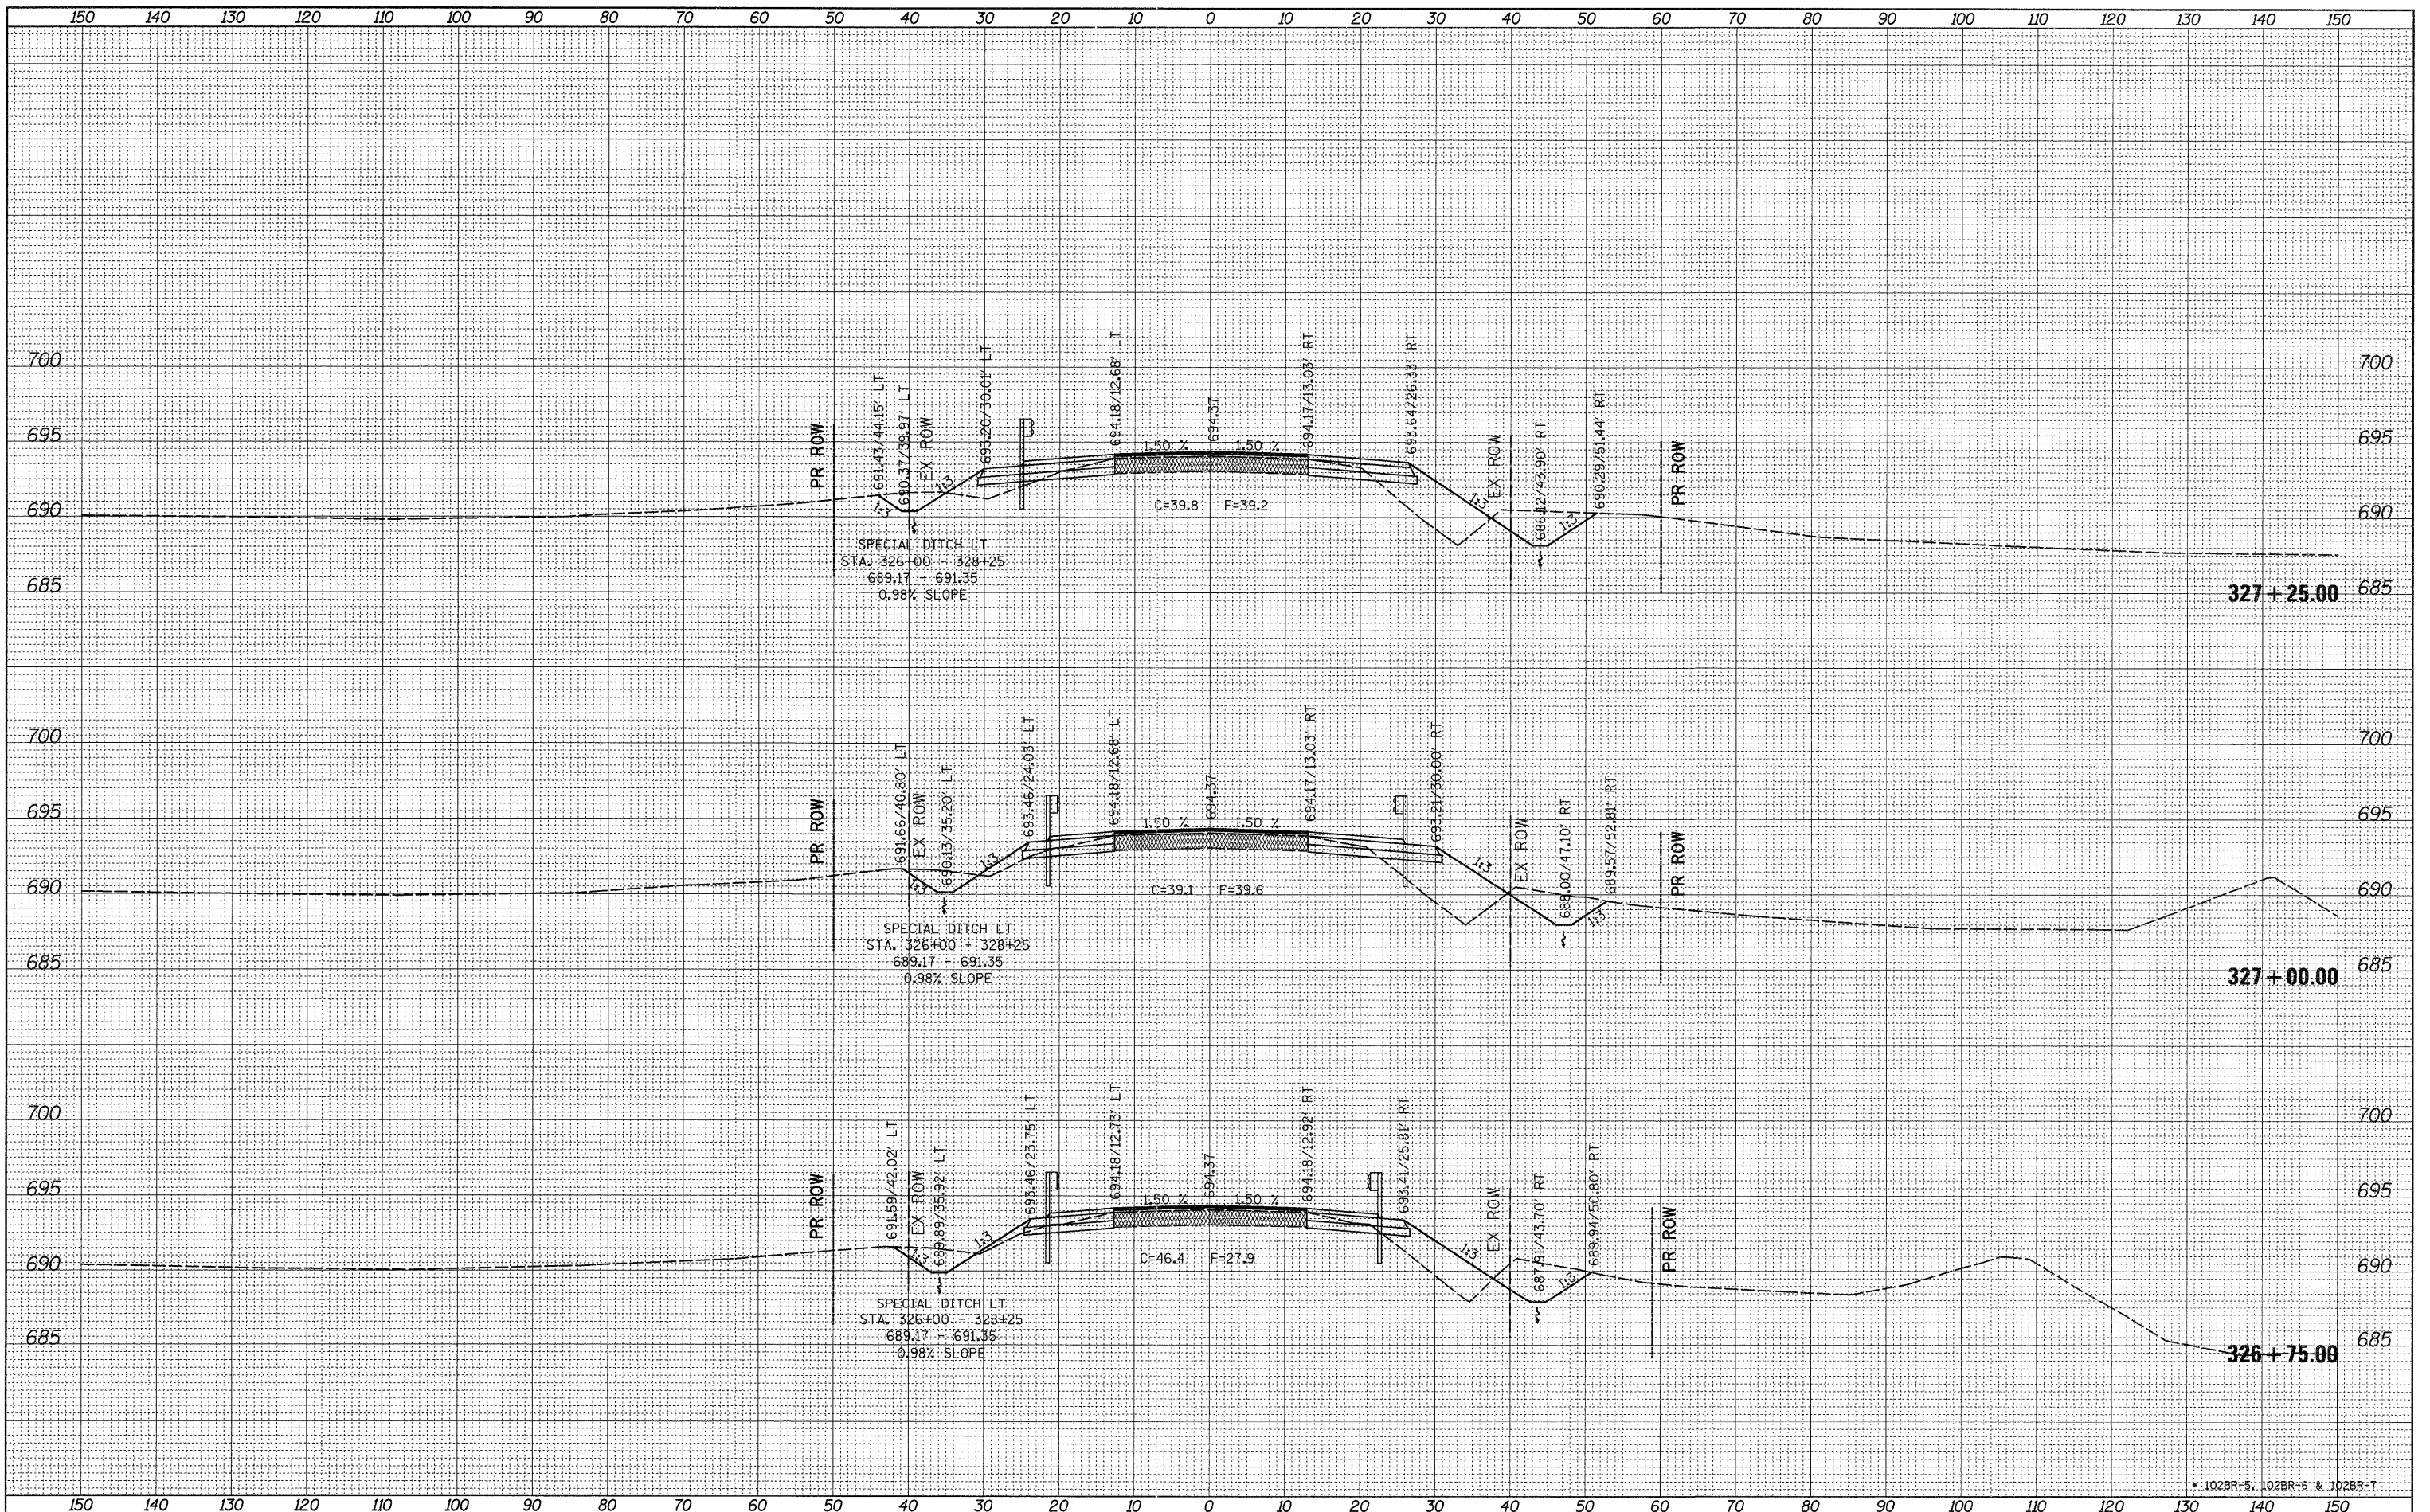

FILE NAME =	USER NAME = grantpm
c:\pwork\pwork\grantpm\dms41812\0218007-ssc	mldgn
PLOT SCALE = 10.0000' / in.	CHECKED -
PLOT DATE = Tue Aug 23 06:15:50 2011	DATE -

DESIGNED -	REVISED -
DRAWN -	REVISED -
CHECKED -	REVISED -
DATE -	REVISED -

**STATE OF ILLINOIS
DEPARTMENT OF TRANSPORTATION**

**IL ROUTE 26
CROSS-SECTIONS**

SCALE: SHEET NO. OF SHEETS STA. 326+75.00 TO STA. 327+25.00

F.A.P. RTE. 316	SECTION *	COUNTY LEE	TOTAL SHEETS 216	SHEET NO. 197
			CONTRACT NO. 64D57	
ILLINOIS FED. AID PROJECT				